


ABUTMENT #1 BACK WALL ELEVATION

SCALE $\frac{3}{8}$ " = 1'-0"

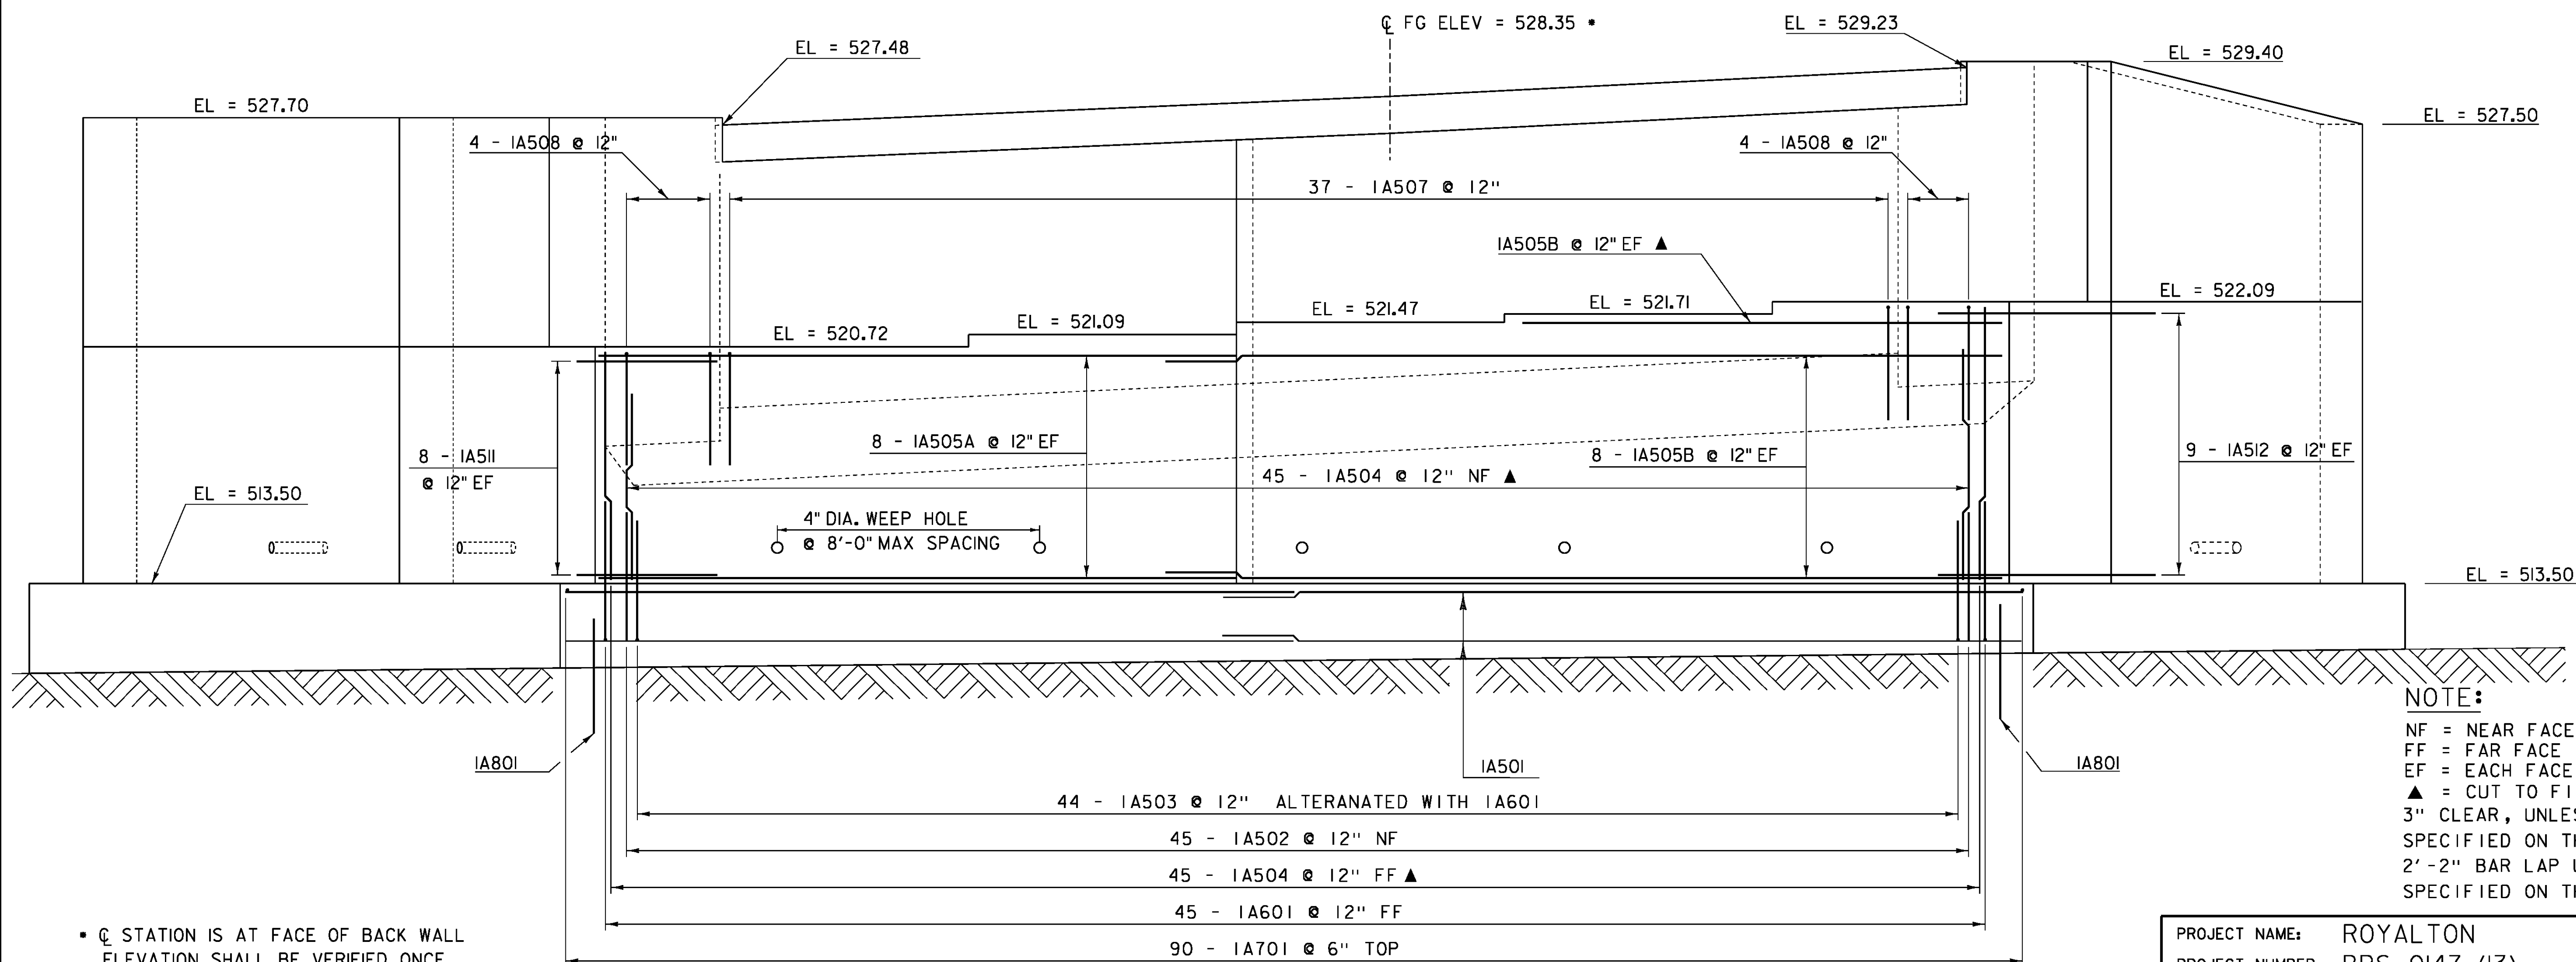

ABUTMENT #1 ELEVATION

SCALE $\frac{3}{8}$ " = 1'-0"

• C STATION IS AT FACE OF BACK WALL
ELEVATION SHALL BE VERIFIED ONCE
EXPANSION JOINT AND BRIDGE DECK ARE
PLACED.

NOTE:

NF = NEAR FACE
FF = FAR FACE
EF = EACH FACE
▲ = CUT TO FIT IN FIELD
3" CLEAR, UNLESS OTHERWISE
SPECIFIED ON THE PLANS.
2'-2" BAR LAP UNLESS OTHERWISE
SPECIFIED ON THE PLANS.

PROJECT NAME: ROYALTON
PROJECT NUMBER: BRS 0147 (13)

FILE NAME: 86e055/STR/86e055sub.dgn PLOT DATE: 08-OCT-2013
PROJECT LEADER: C.CARLSON DRAWN BY: G.ROKES
DESIGNED BY: D.PETERSON CHECKED BY: D.PETERSON
BRIDGE 28 ABUTMENT 1 ELEVATION SHEET 120 OF 186