


# LEGEND

- AG — AGRICULTURAL RESOURCE
- - - - - 50' RIPARIAN BUFFER

NOTE:  
1. SEE SHEET 175 FOR EPSC LAYOUT PLAN SYMBOLOGY LEGEND

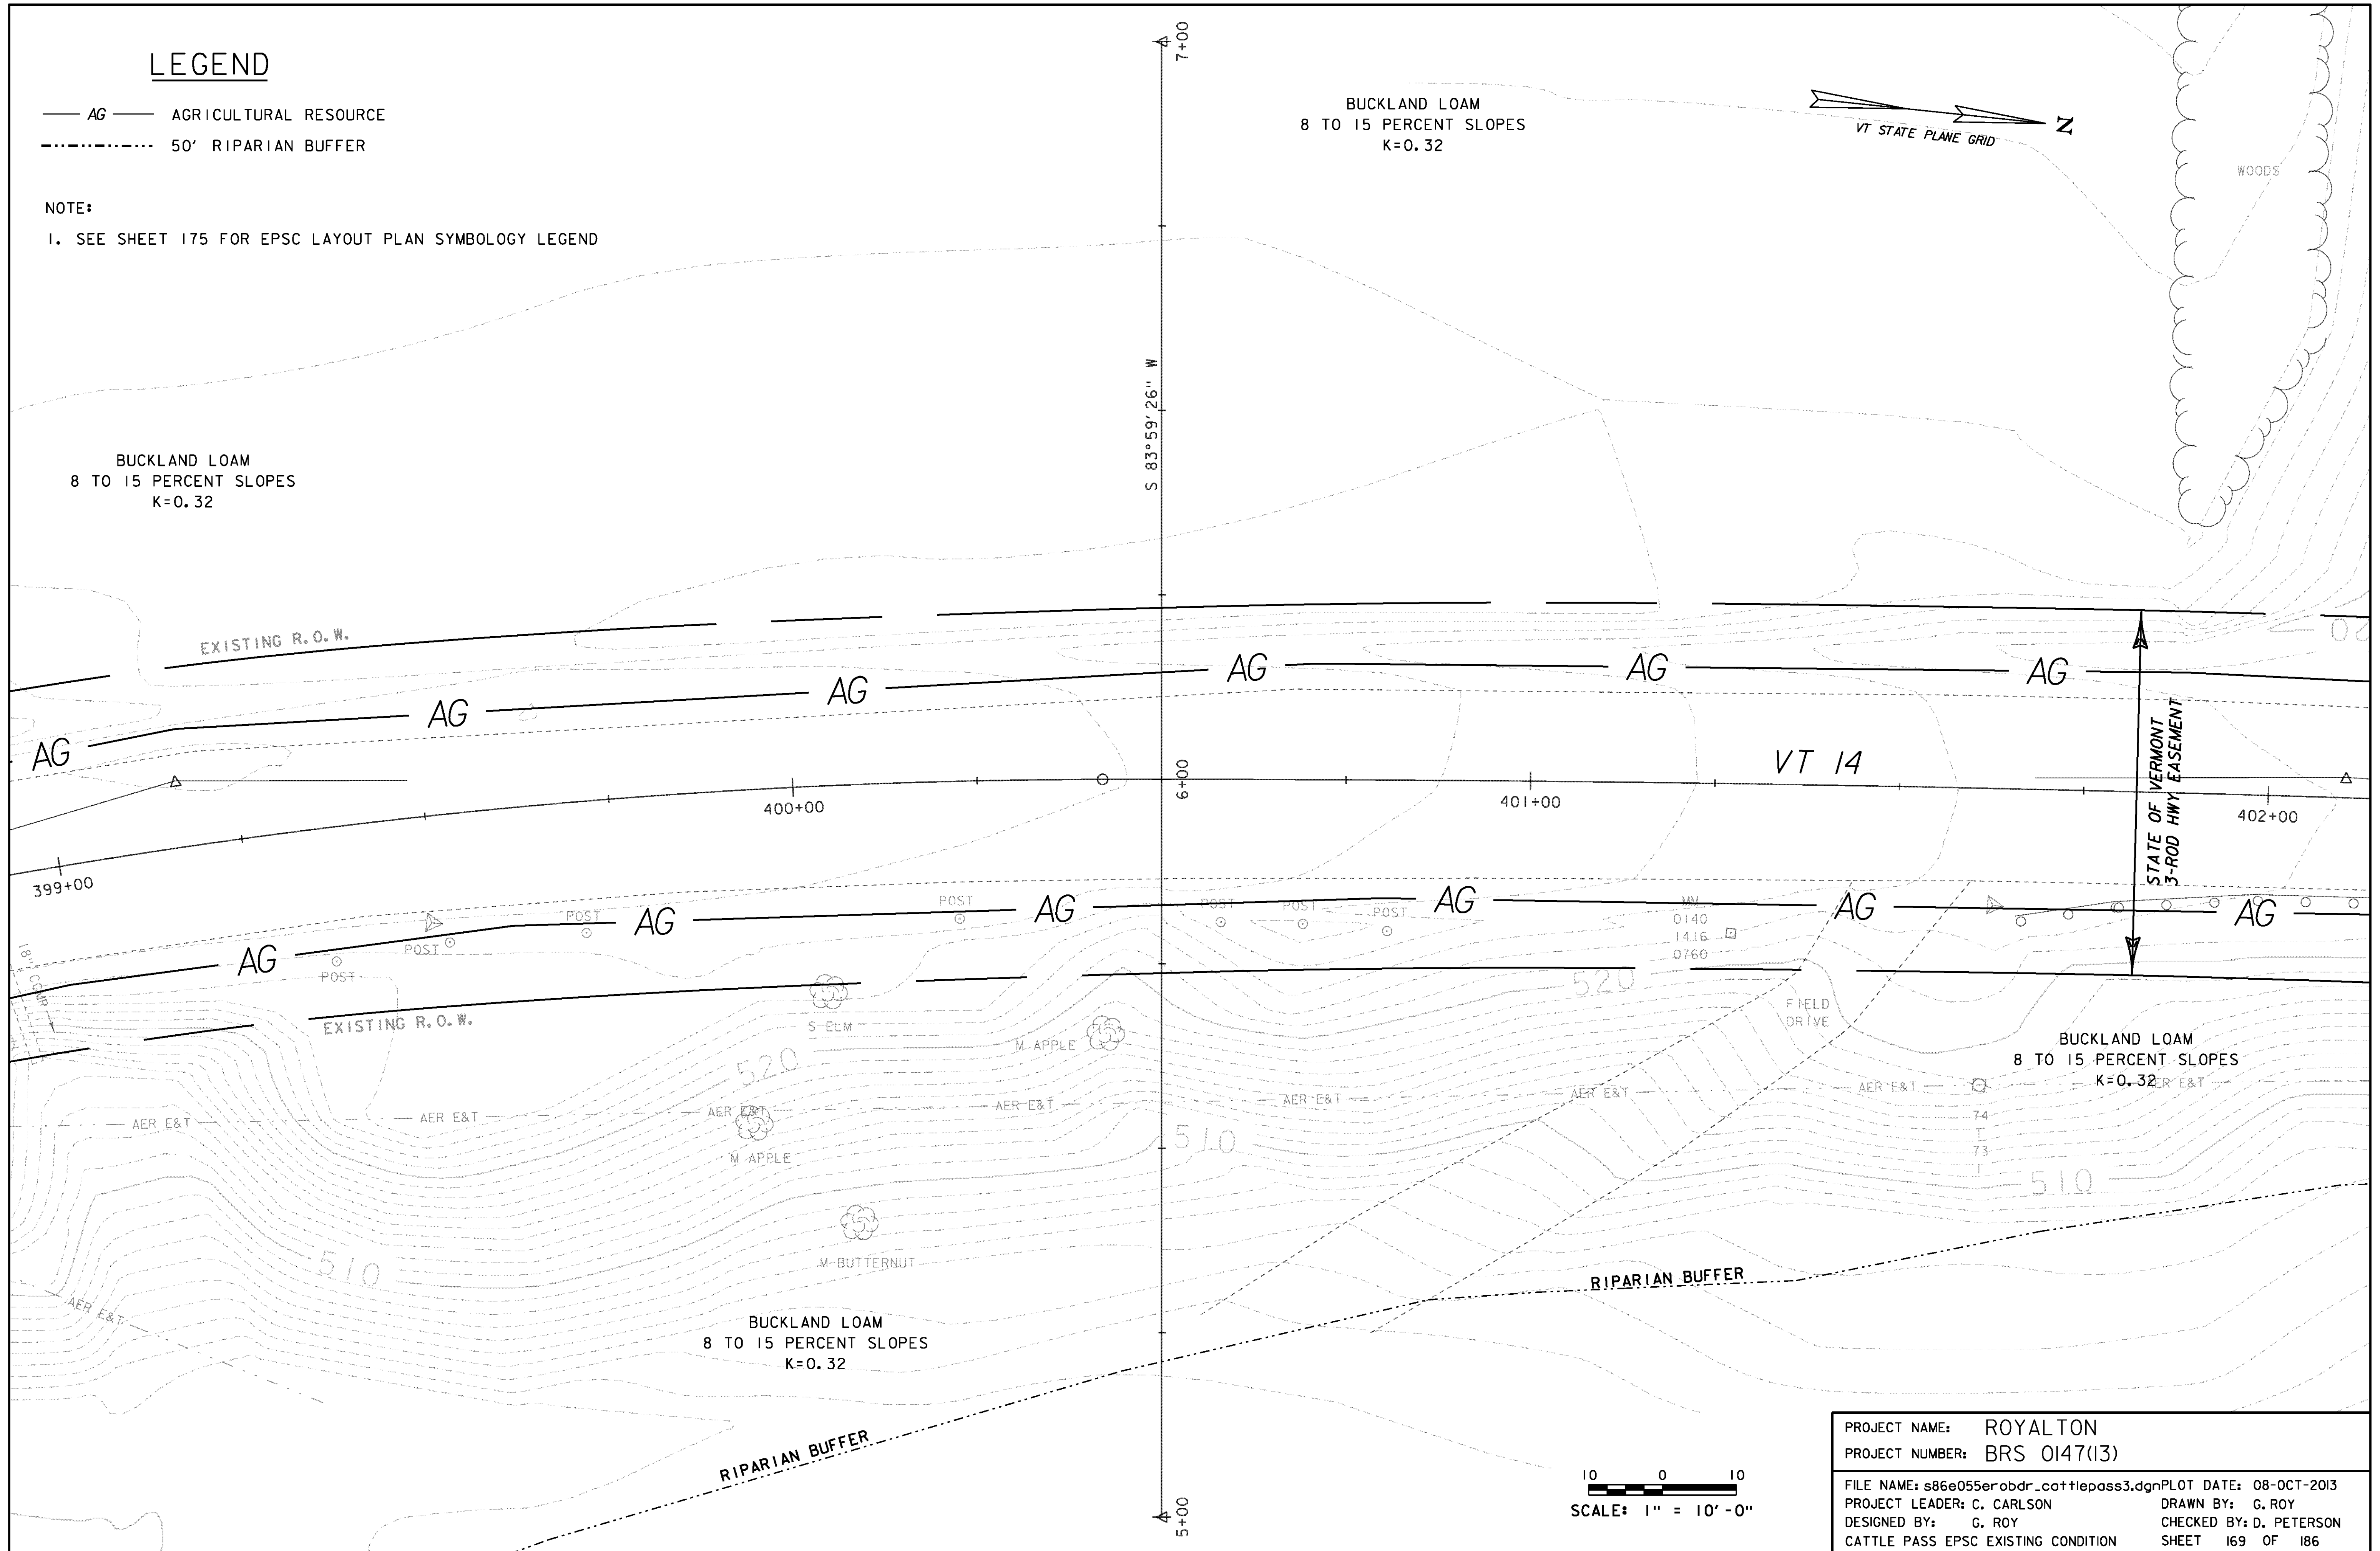

PROJECT NAME:	ROYALTON
PROJECT NUMBER:	BRS 0147(13)
FILE NAME:	s86e055erobdr_cattlepass3.dgn
PLOT DATE:	08-OCT-2013
PROJECT LEADER:	C. CARLSON
DRAWN BY:	G. ROY
DESIGNED BY:	G. ROY
CHECKED BY:	D. PETERSON
CATTLE PASS EPSC EXISTING CONDITION	SHEET 169 OF 186