


LEGEND

- PDF — PROJECT DEMARCATION FENCE
- SILT FENCE
- - - - 50' RIPARIAN BUFFER
- ▭ STABILIZED CONSTRUCTION ENTRANCE
- ▶—▶ STONE CHECK DAMS

NOTES:

1. SILT FENCE INSTALLATION MAY REQUIRE PHASING TO MAXIMIZE EFFECTIVENESS. INSTALL AND/OR MOVE SILT FENCE AS CONSTRUCTION PROGRESSES TO OBTAIN THE GREATEST PREVENTION OF SEDIMENT TRANSPORT.
2. SEE SHEET 175 FOR EPSC LAYOUT PLAN SYMBOLOGY LEGEND

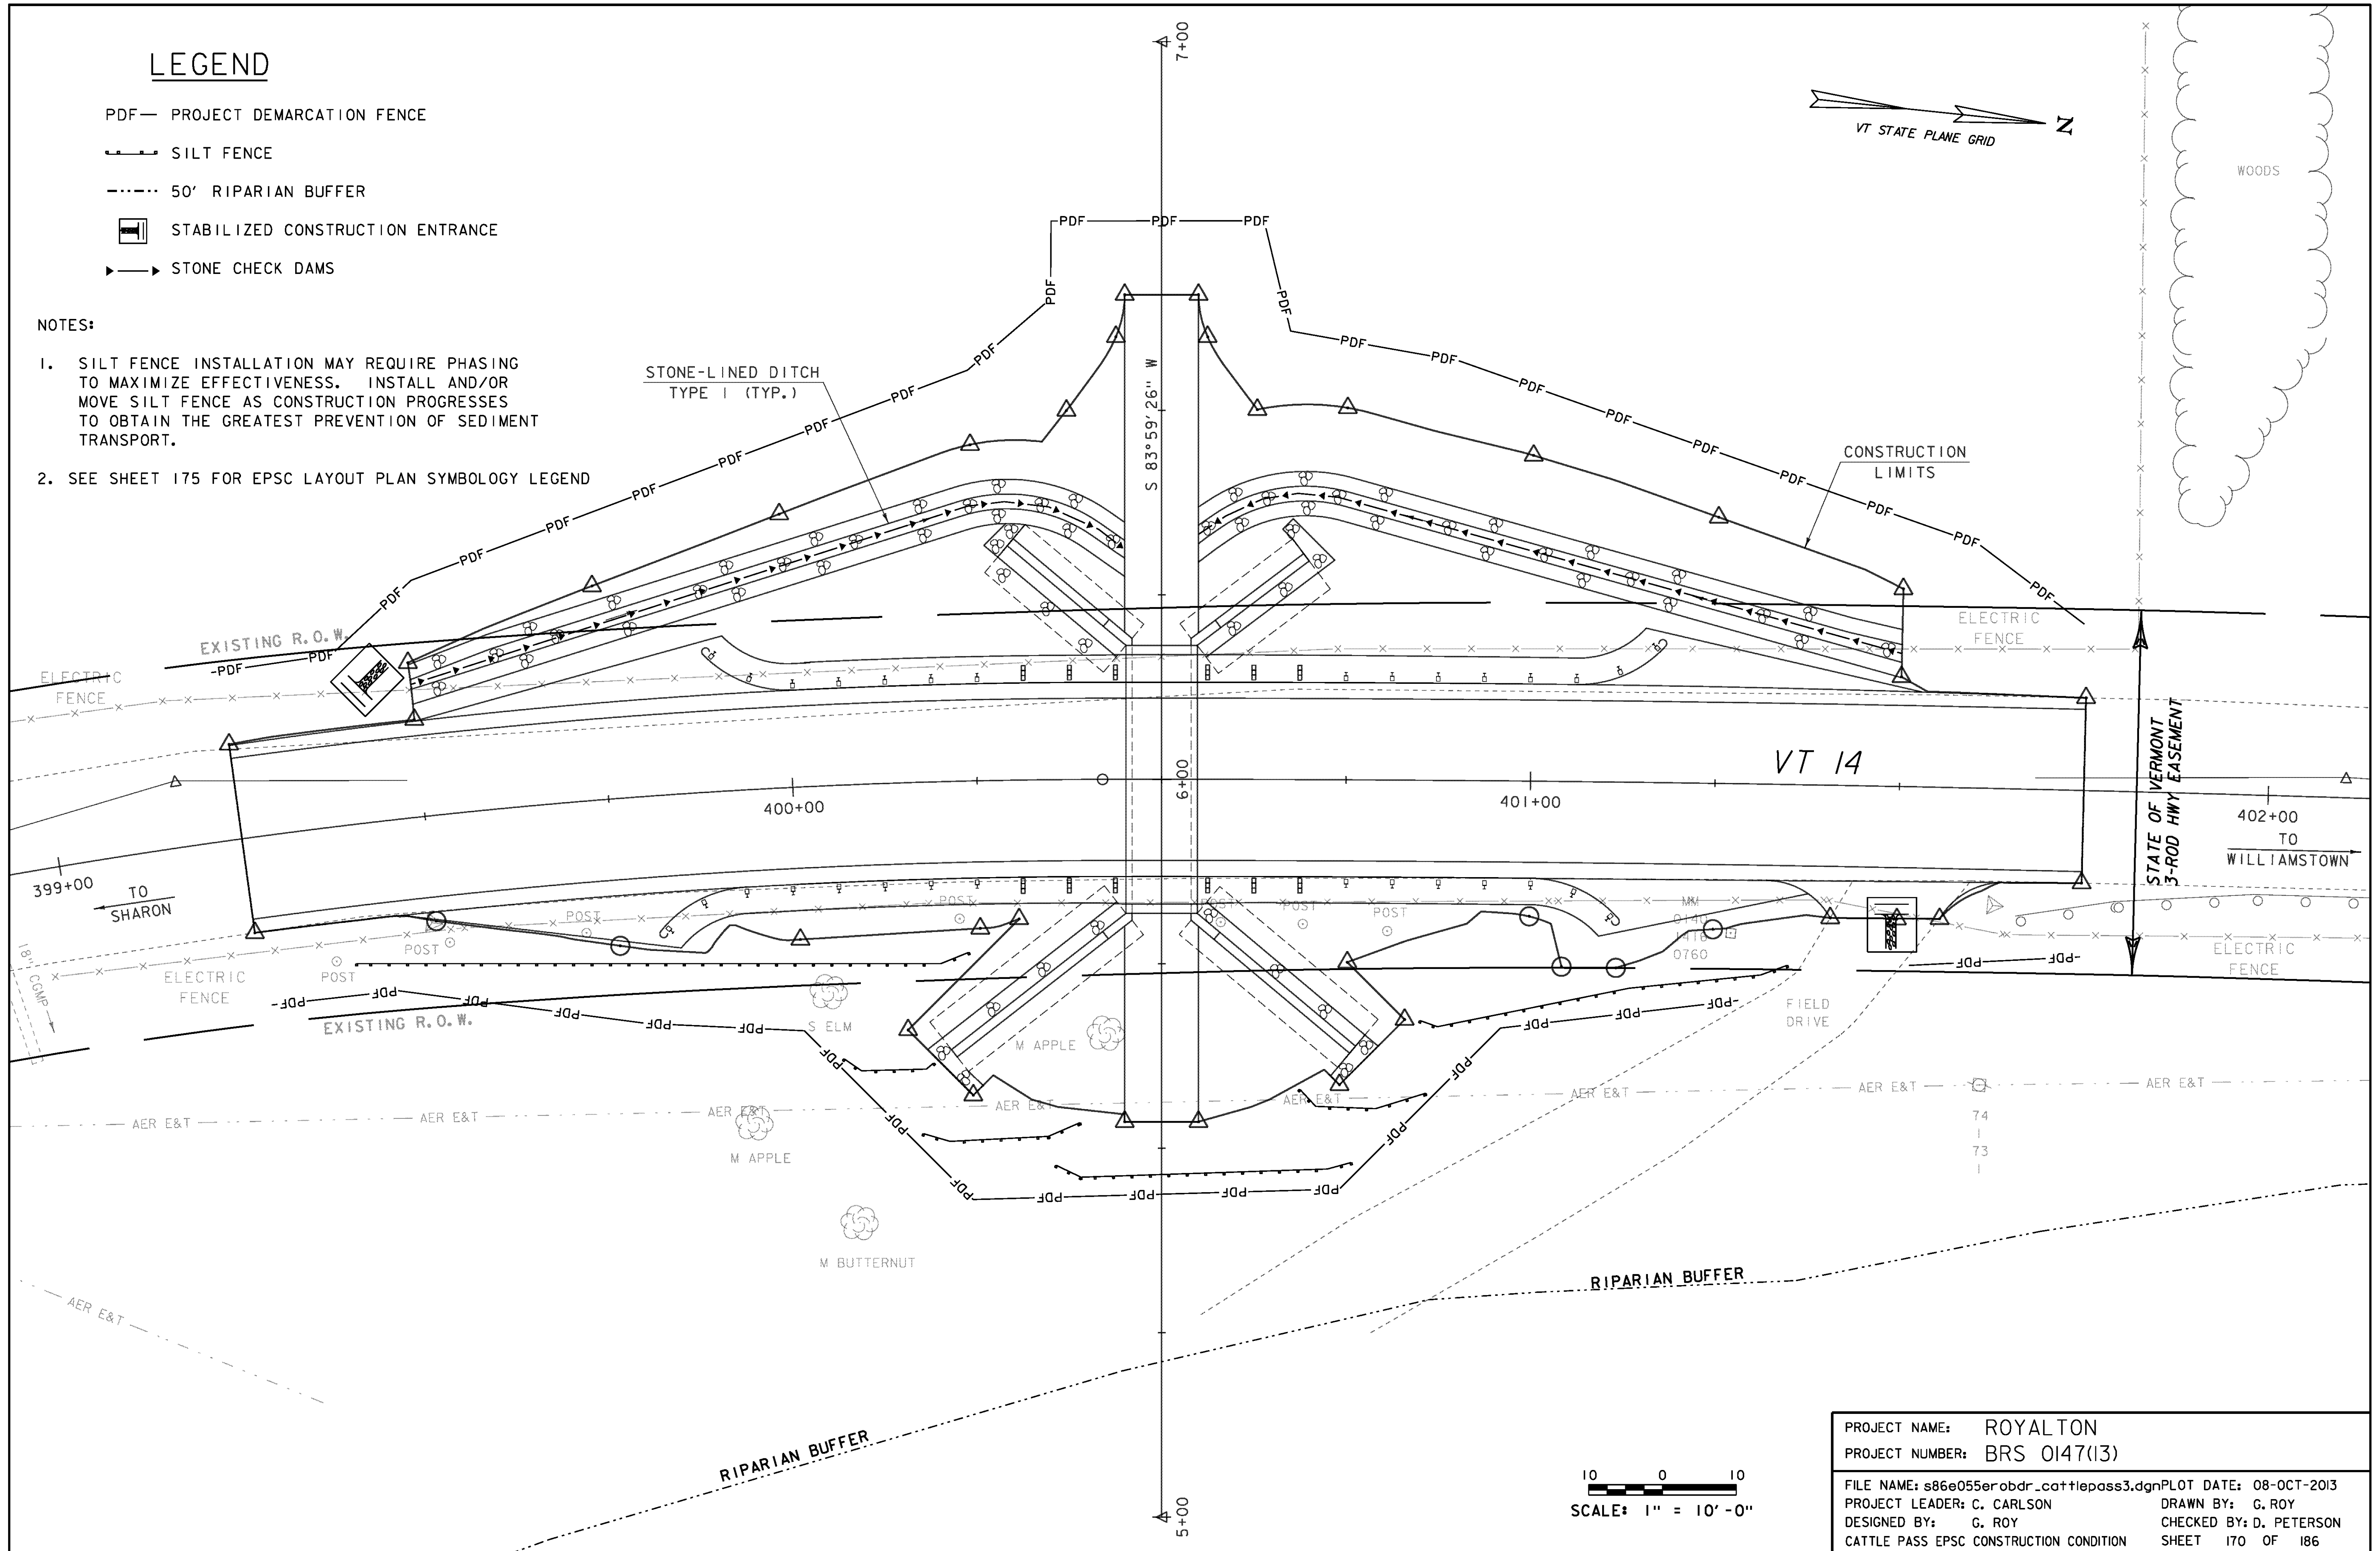

PROJECT NAME: ROYALTON
 PROJECT NUMBER: BRS 0147(13)
 FILE NAME: s86e055erobdr_cattlepass3.dgn PLOT DATE: 08-OCT-2013
 PROJECT LEADER: C. CARLSON DRAWN BY: G. ROY
 DESIGNED BY: G. ROY CHECKED BY: D. PETERSON
 CATTLE PASS EPSC CONSTRUCTION CONDITION SHEET 170 OF 186