

BUCKLAND LOAM
8 TO 15 PERCENT SLOPES
K=0.32

BUCKLAND LOAM
8 TO 15 PERCENT SLOPES
K=0.32

BUCKLAND LOAM
8 TO 15 PERCENT SLOPES
K=0.32

BUCKLAND LOAM
8 TO 15 PERCENT SLOPES
K=0.32


HITCHCOCK SILT LOAM
25 TO 50 PERCENT SLOPES,
ERODED
K=0.49

HITCHCOCK SILT LOAM
25 TO 50 PERCENT SLOPES,
ERODED
K=0.49

NOTE:
1. SEE SHEET 175 FOR EPSC LAYOUT PLAN SYMBOLGY LEGEND

LEGEND

- ARCH — ARCHEOLOGICAL RESOURCE (VT-WN-258)
- AG — AGRICULTURAL RESOURCE
- OHW--- ORDINARY HIGH WATER
- 50' RIPARIAN BUFFER

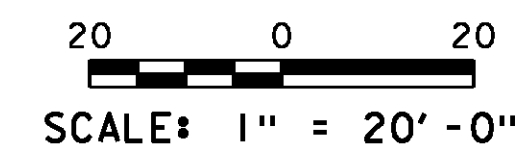

PROJECT NAME:	ROYALTON
PROJECT NUMBER:	BRS 0147 (13)
FILE NAME:	\BR 28\s86e055erobdr_28.dgn
PROJECT LEADER:	C. CARLSON
DESIGNED BY:	L. BULLOCK
BRIDGE 28 EPSC EXISTING CONDITION	
PLOT DATE:	08-OCT-2013
DRAWN BY:	C. MOONEY
CHECKED BY:	D. PETERSON
SHEET	172 OF 186