
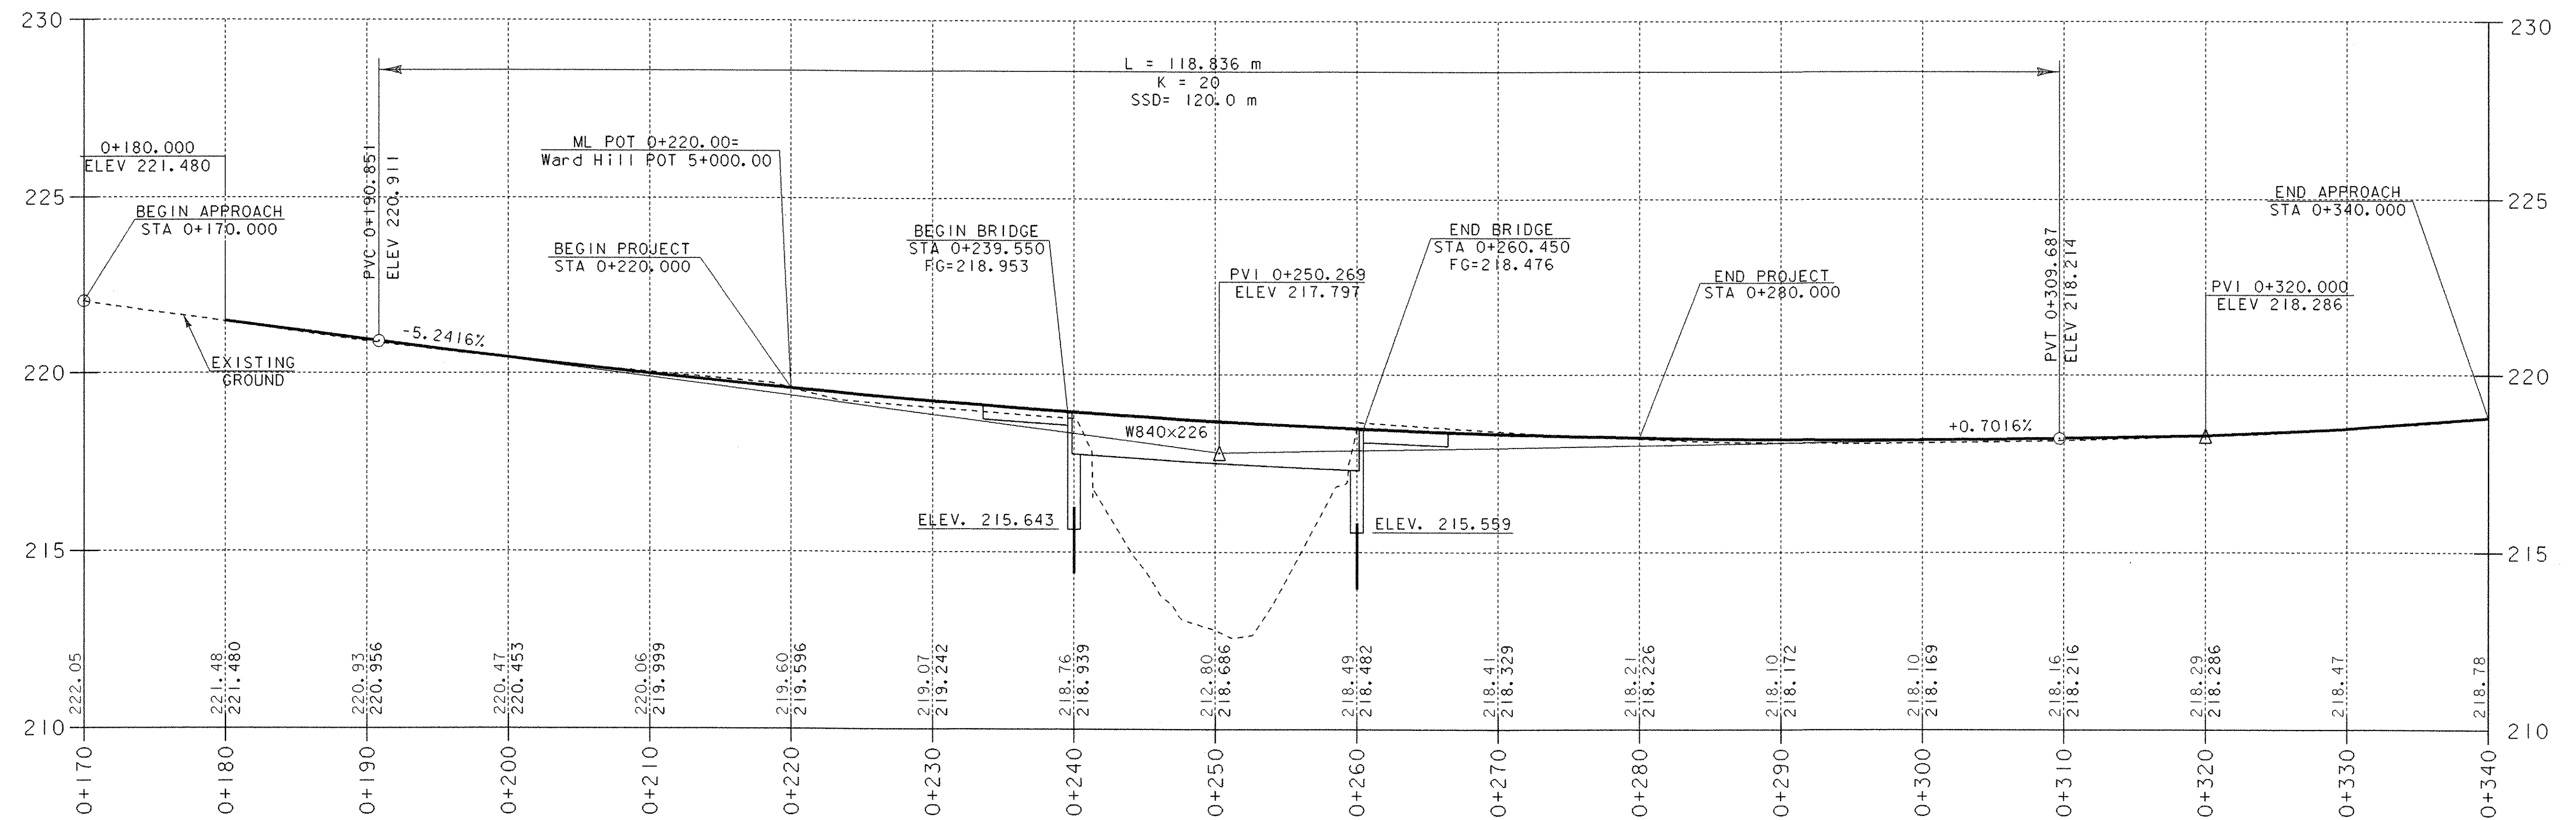


Ward Hill Road Profile

THE GRADES SHOWN TO THE NEAREST HUNDREDTH ARE THE ORIGINAL GROUND ELEVATIONS ALONG THE PROPOSED ALIGNMENT. THE GRADES SHOWN TO THE NEAREST THOUSANDTH ARE THE PROPOSED GRADES FOR THE NEW ALIGNMENT.

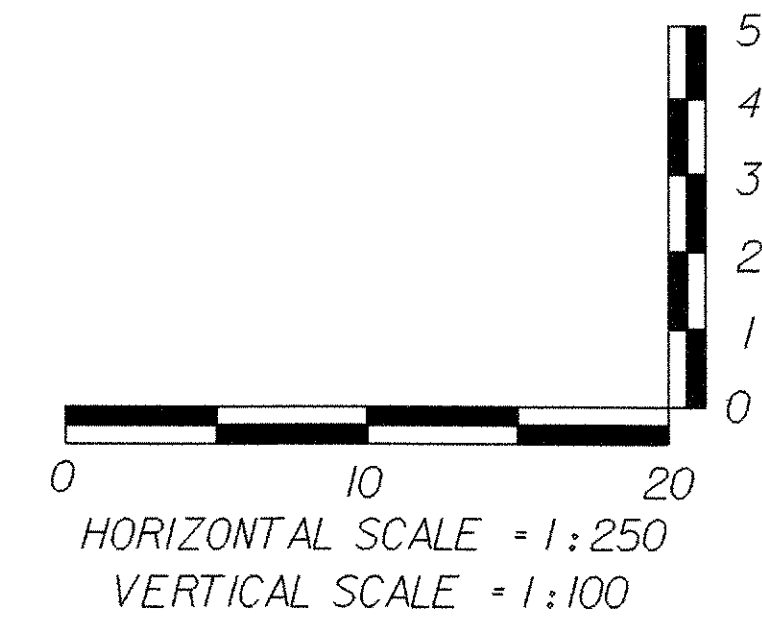

Mainline Profile

MAINLINE & SIDELINE PROFILES

PROJECT NAME:	DUXBURY
PROJECT NUMBER:	STP 013-4(24)
FILE NAME:	/str5/86e059/se059xsl.dgn
PROJECT MANAGER:	C. KELLER
DESIGNED BY:	G. SHANGRAW
PLOT DATE:	20-OCT-2005
DRAWN BY:	G. SHANGRAW
CHECKED BY:	T. SUMNER
SHEET	13 OF 62