

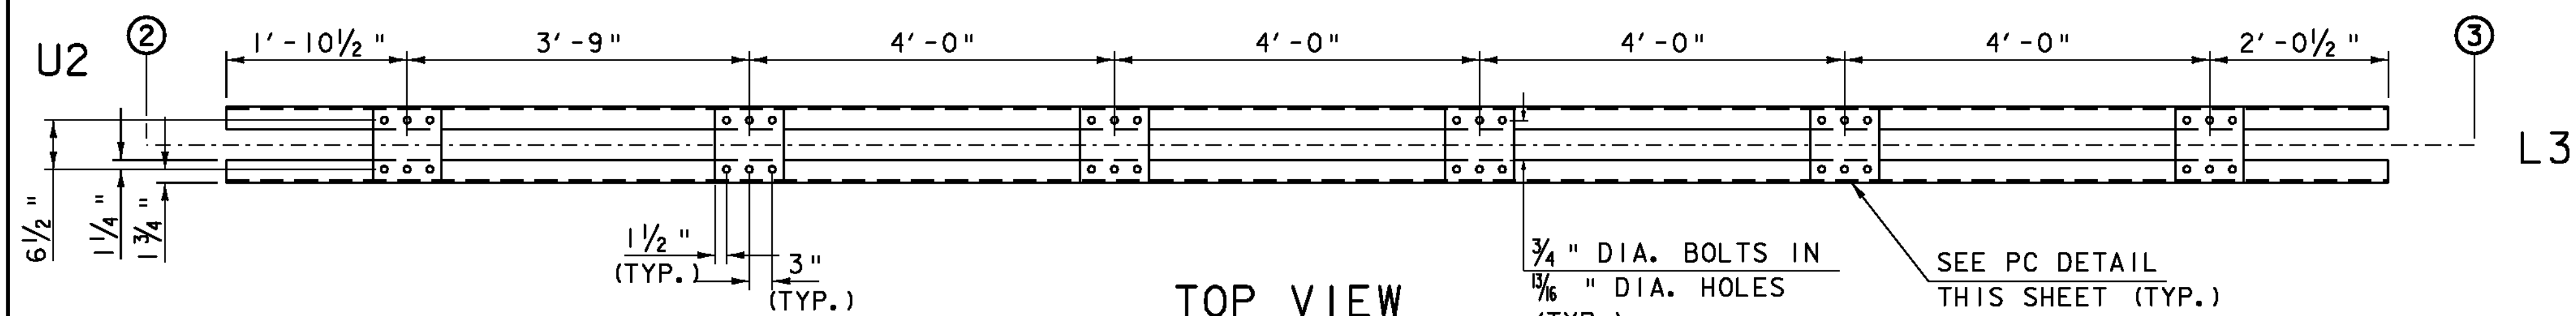
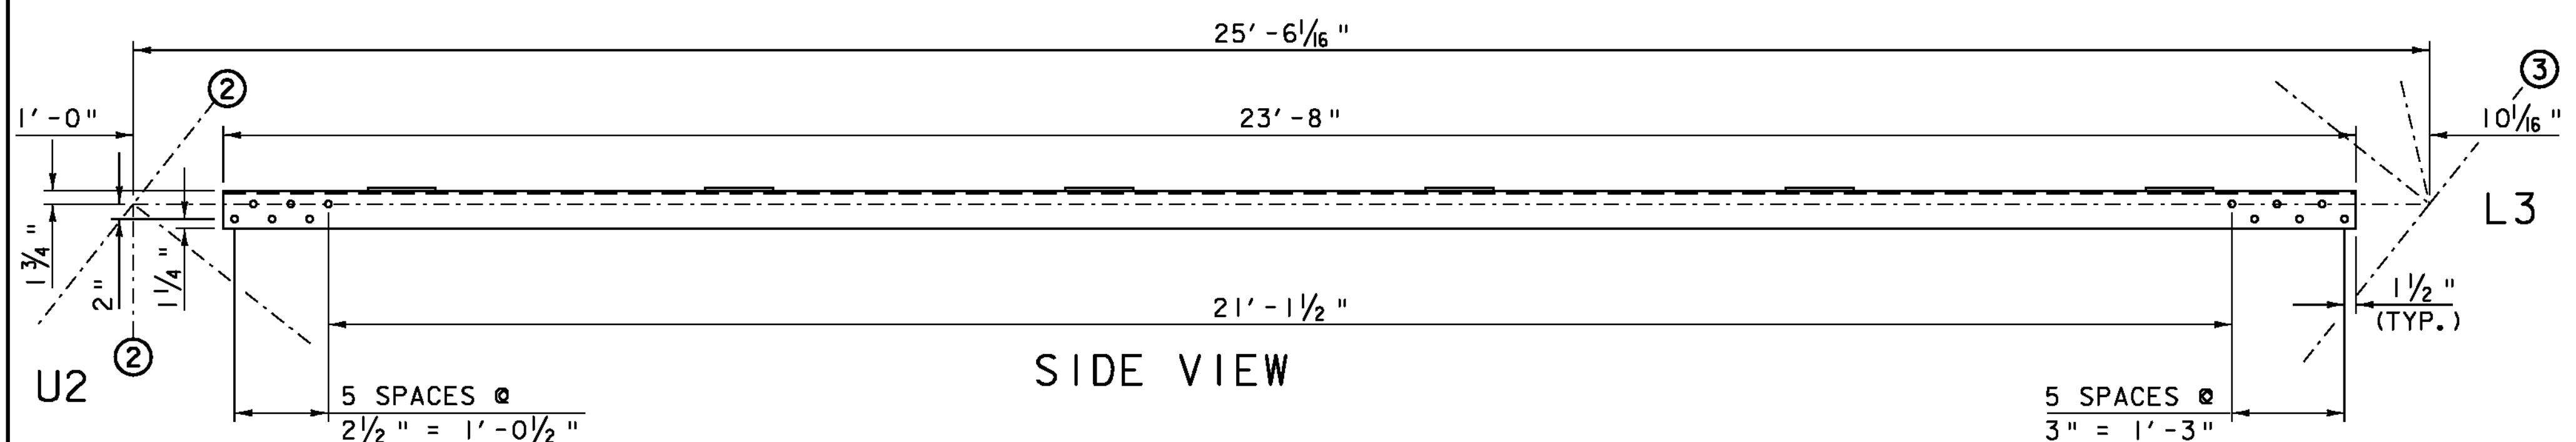
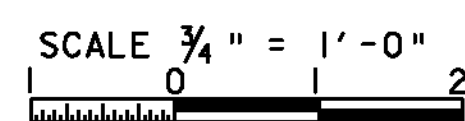




DIAGONAL "L2-U1"
2 - WT4x14x23'-8 1/4" (CVN)

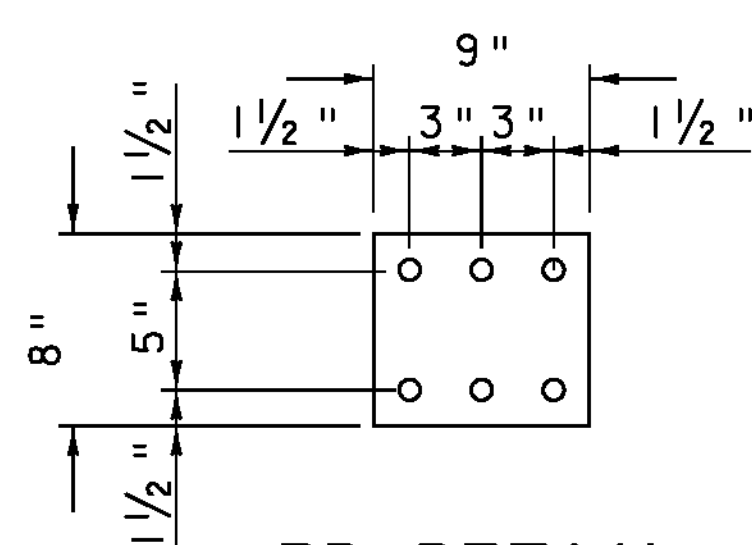



DIAGONAL "L3-U2"
2 - L5x3x3/8x23'-8 1/4" (CVN)

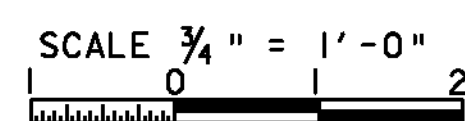



PD DETAIL
PL 5/16 x 8 x 9"

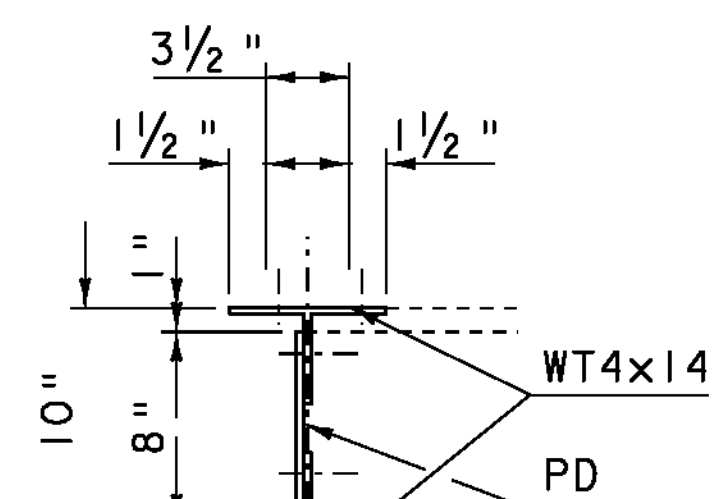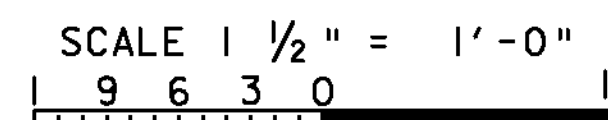


"L2-U1" SECTION

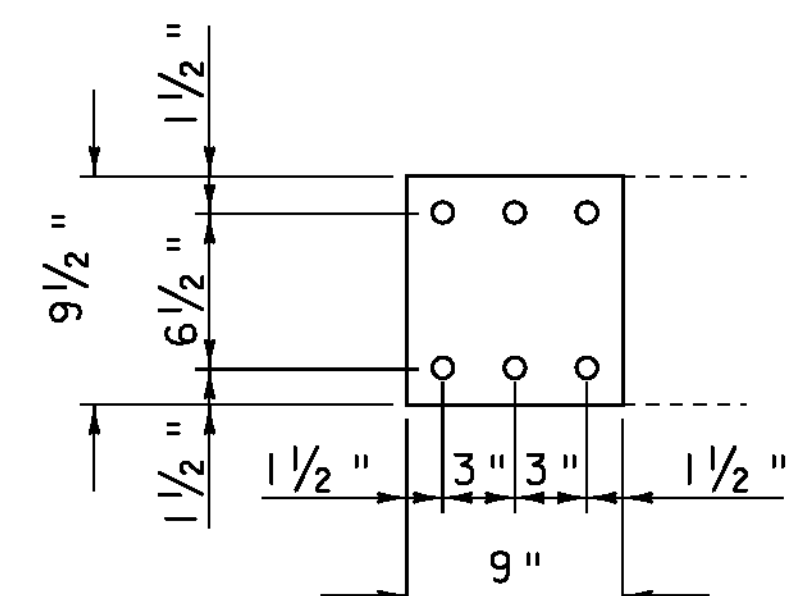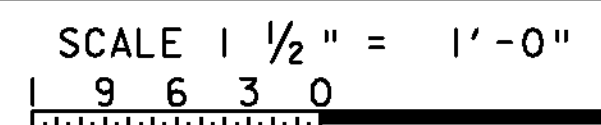

PC DETAIL
PL 5/16 x 9 x 9 1/2"

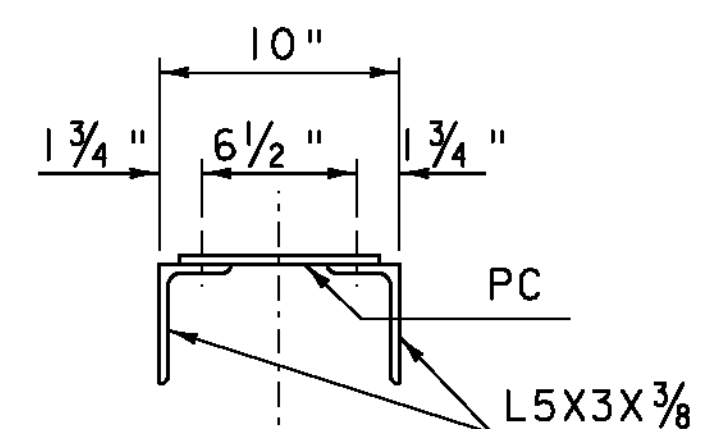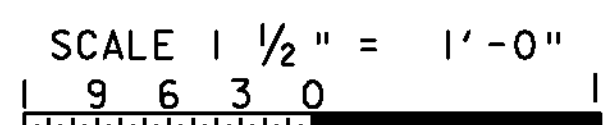

"L3-U2" SECTION

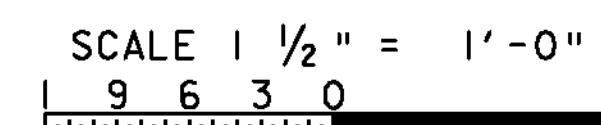

MIN. BOLT HOLE END AND EDGE
DISTANCE 1 1/2" UNLESS NOTED
7/8" DIA. BOLTS UNLESS NOTED
5/8" DIA. HOLES UNLESS NOTED

PROJECT NAME: BRIDGEWATER
PROJECT NUMBER: BRS 0149(4)

FILE NAME: s86e062truss.dgn
PROJECT LEADER: K. HIGGINS
DESIGNED BY: T. FILLBACH
DIAGONAL MEMBERS SHEET

PLOT DATE: 31-DEC-2009
DRAWN BY: C. MOONEY
CHECKED BY: T. FILLBACH
SHEET 25 OF 58