


Joint Detail

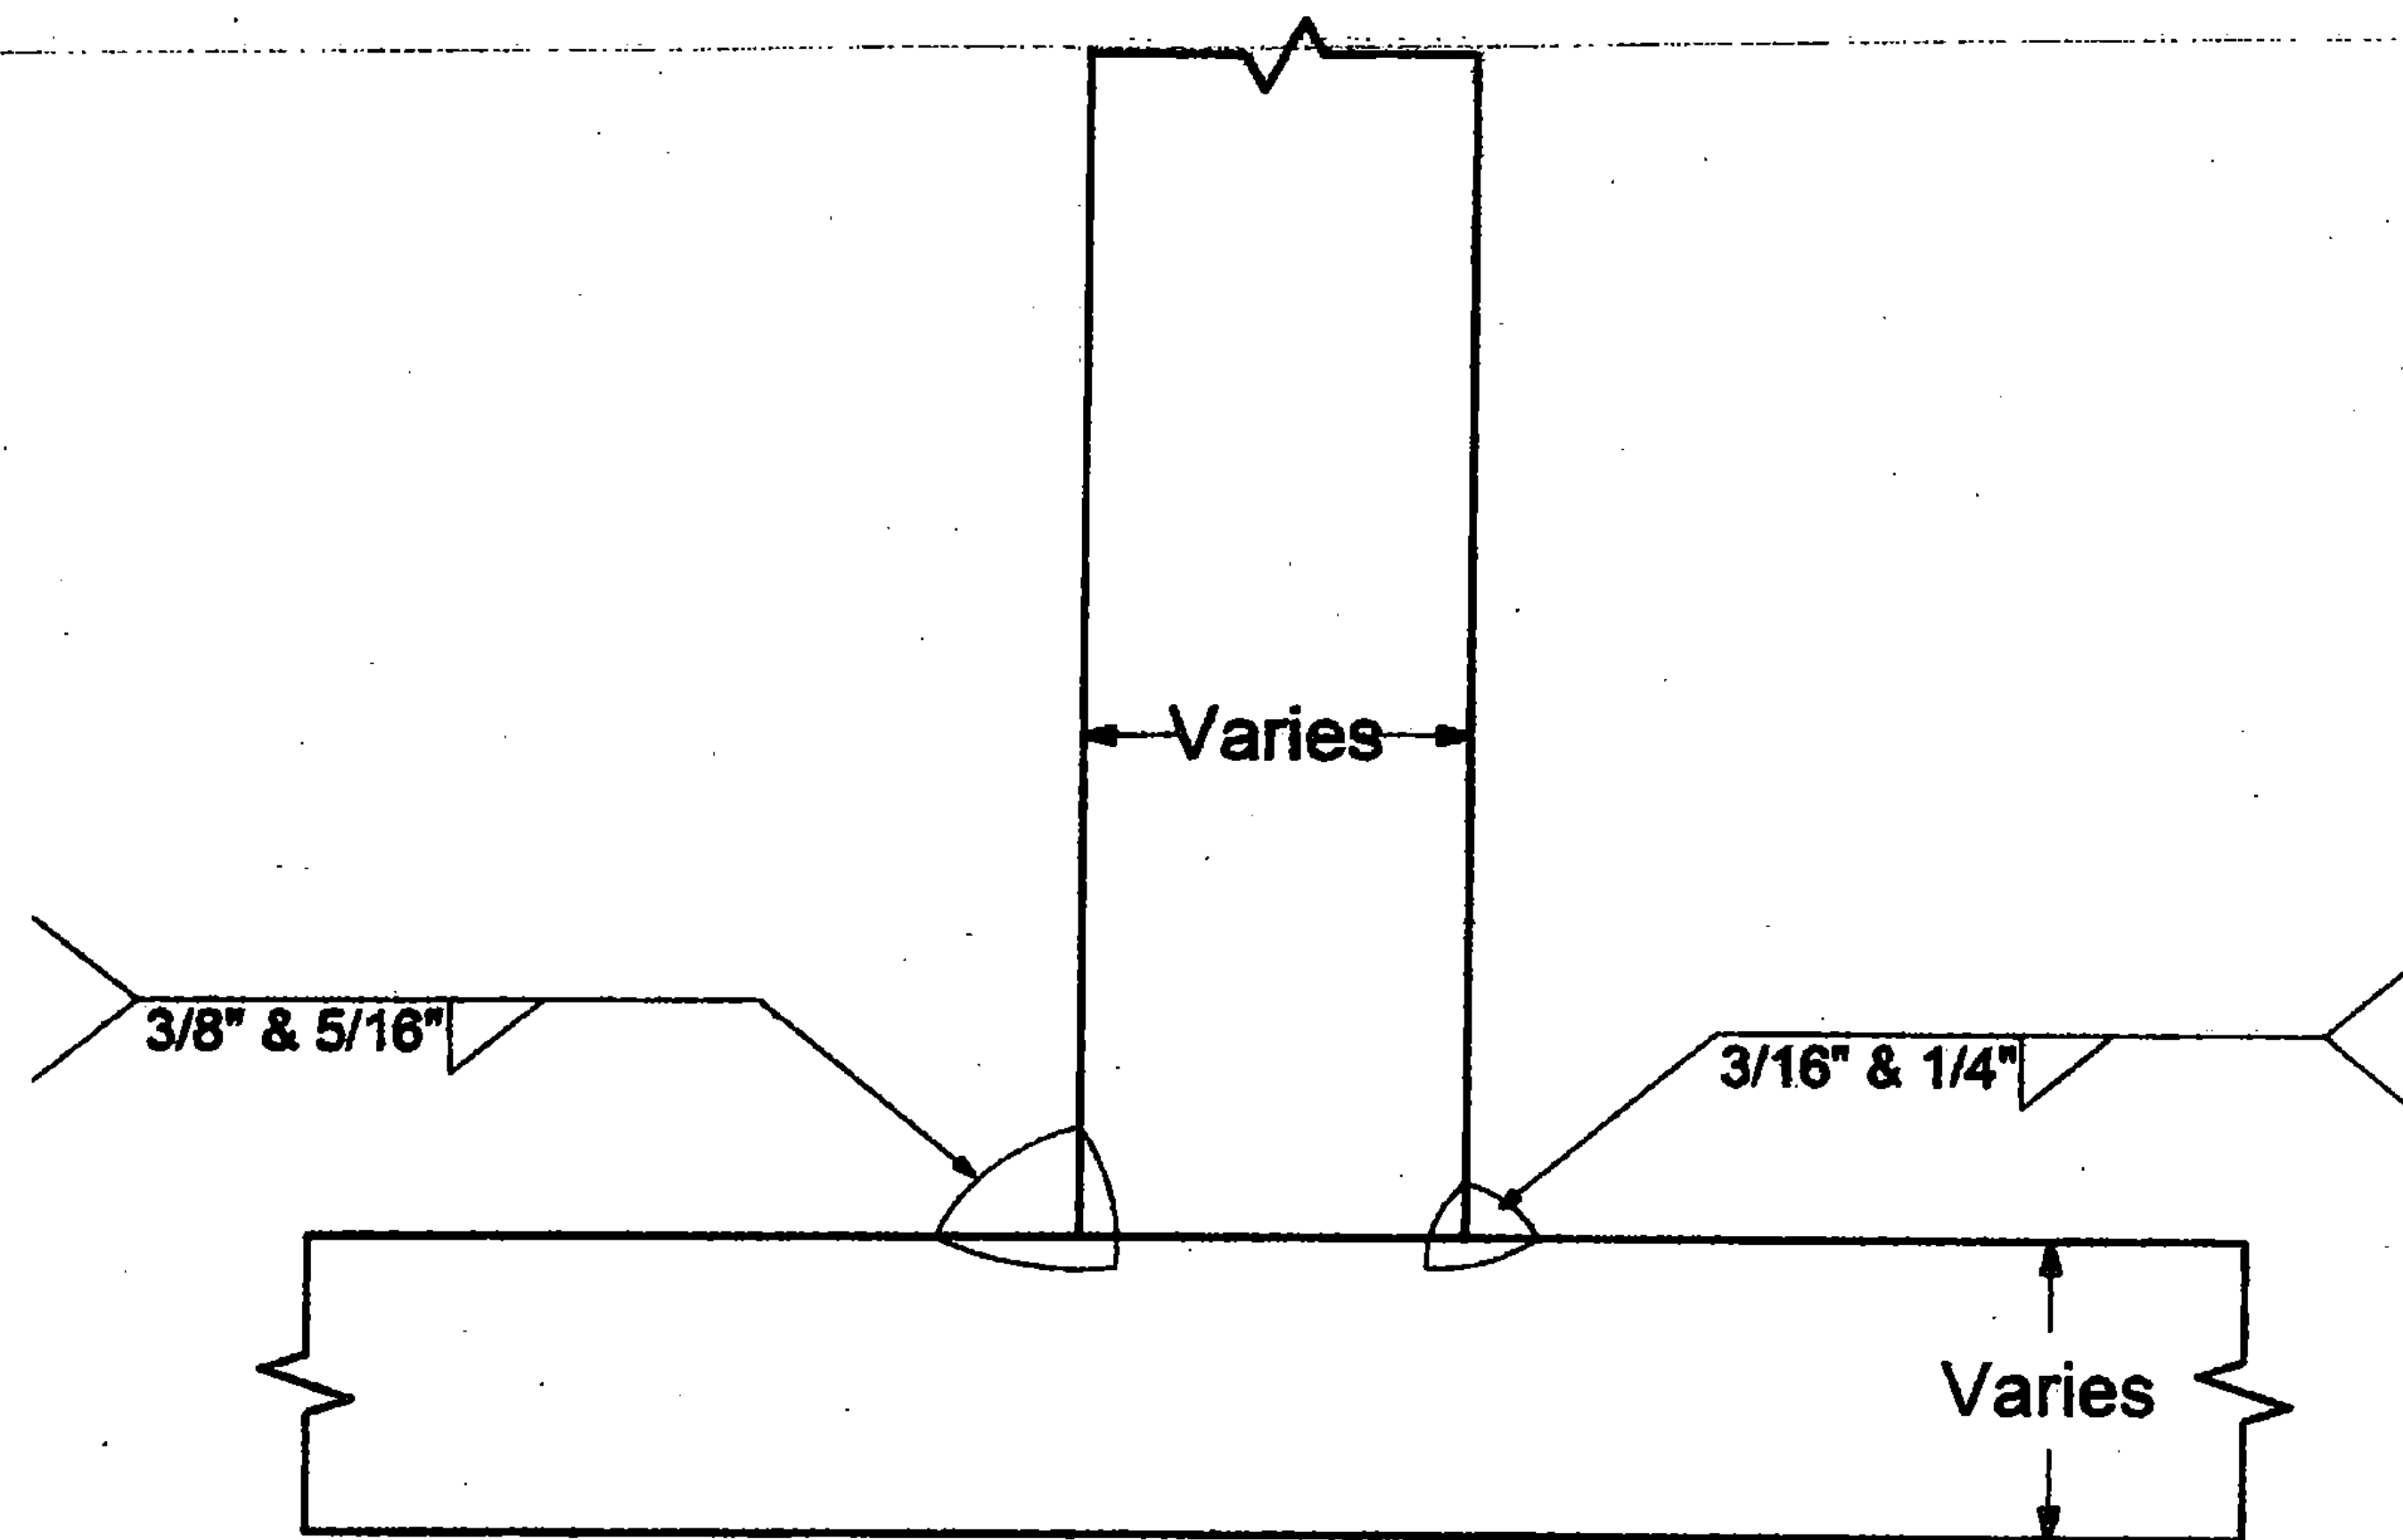

MEMO

Preheat Treatment:  
50 Deg. F up to 3/4";  
over 3/4" to 1 1/2" 70 Deg. F;  
over 1 1/2" to 2 1/2" 150 Deg. F

Supporting LBF PQR 2009 A Expire March 2014

For Bridge Flooring

165 PRE FAB  
DECK PANELS