
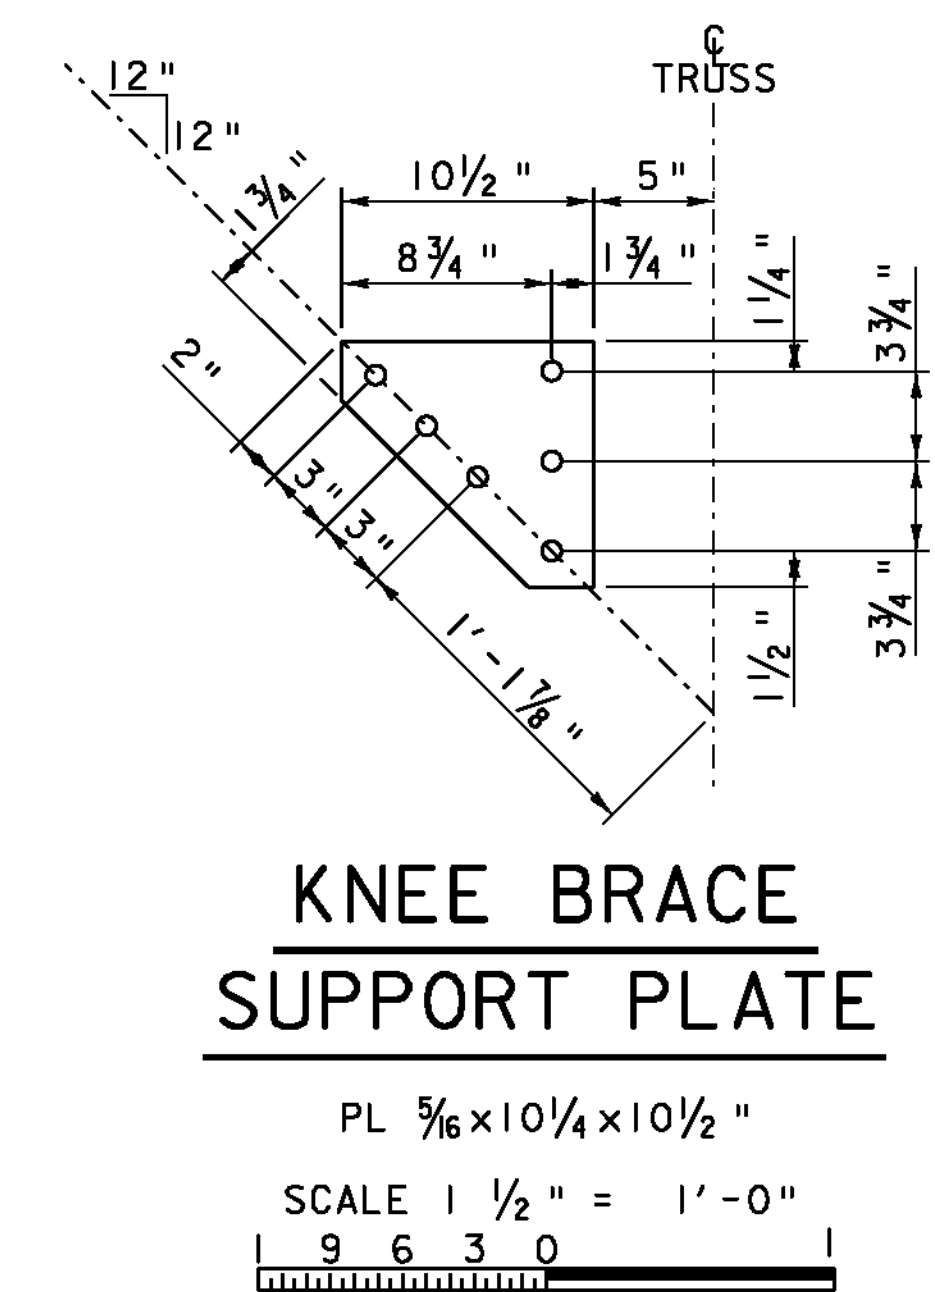
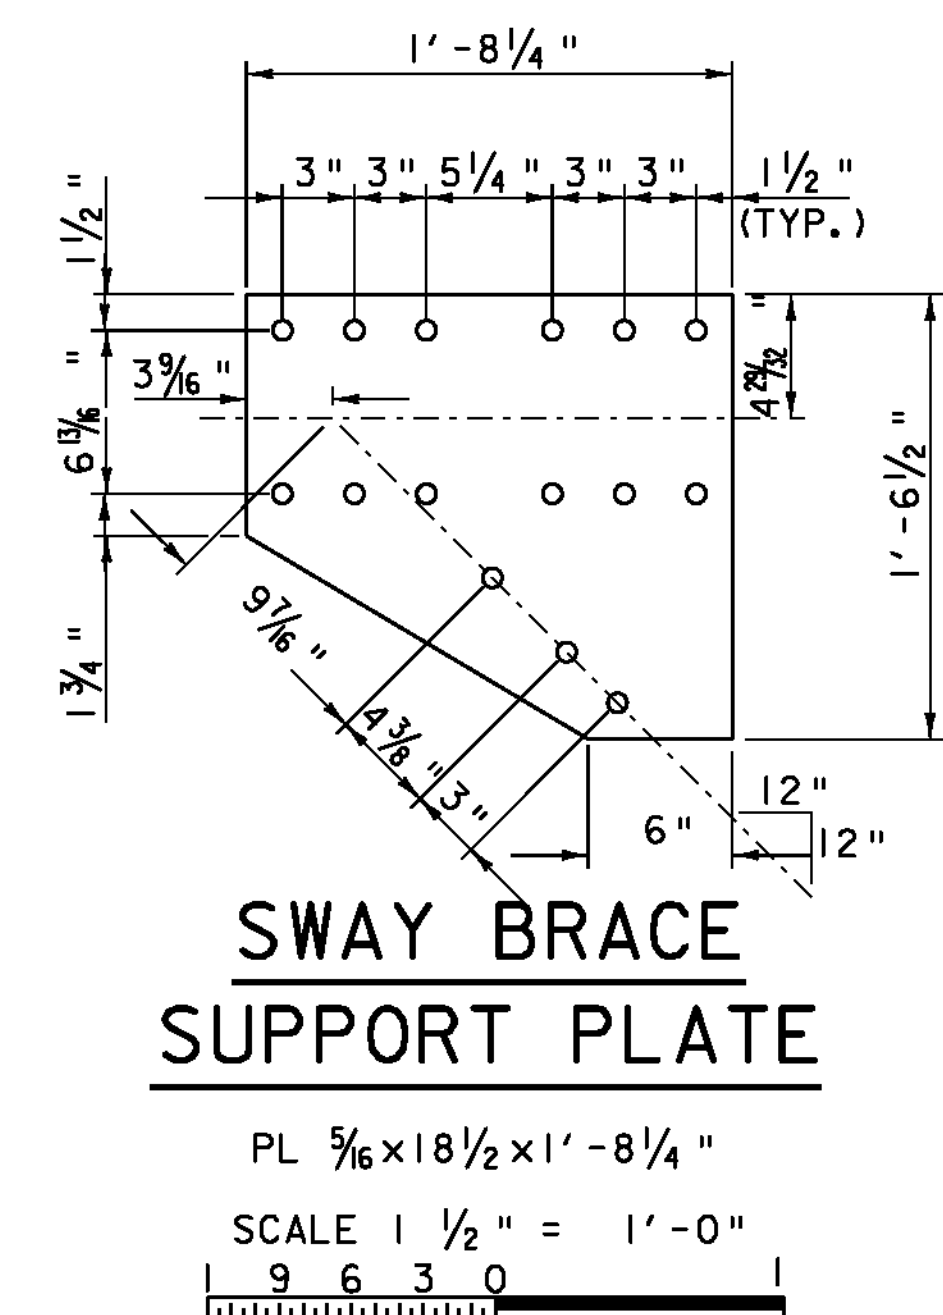
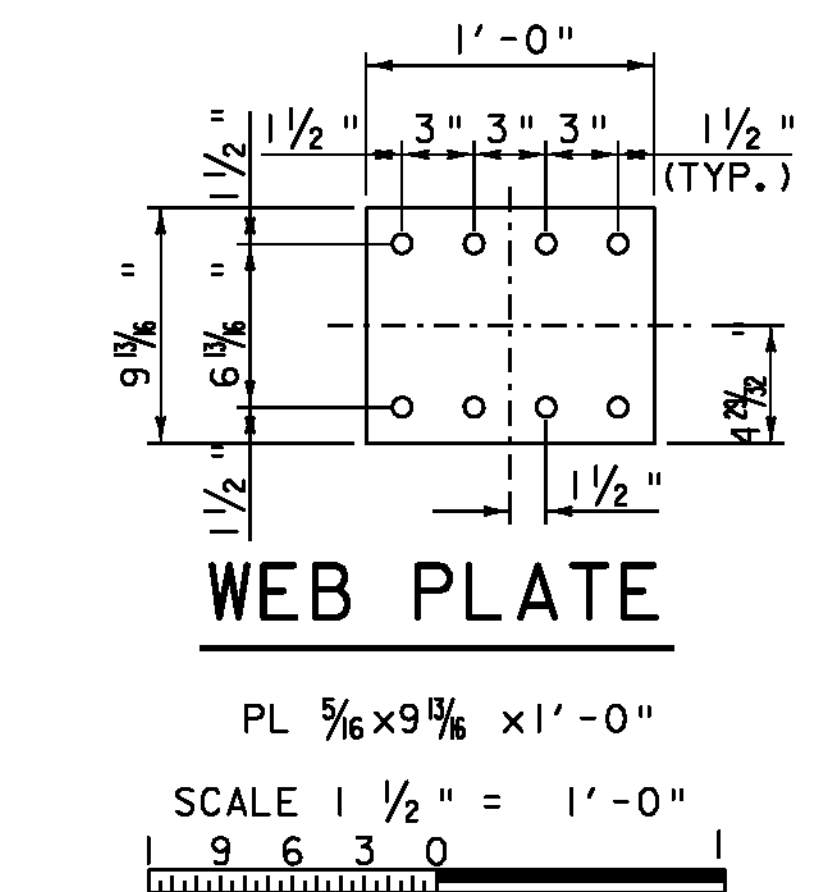
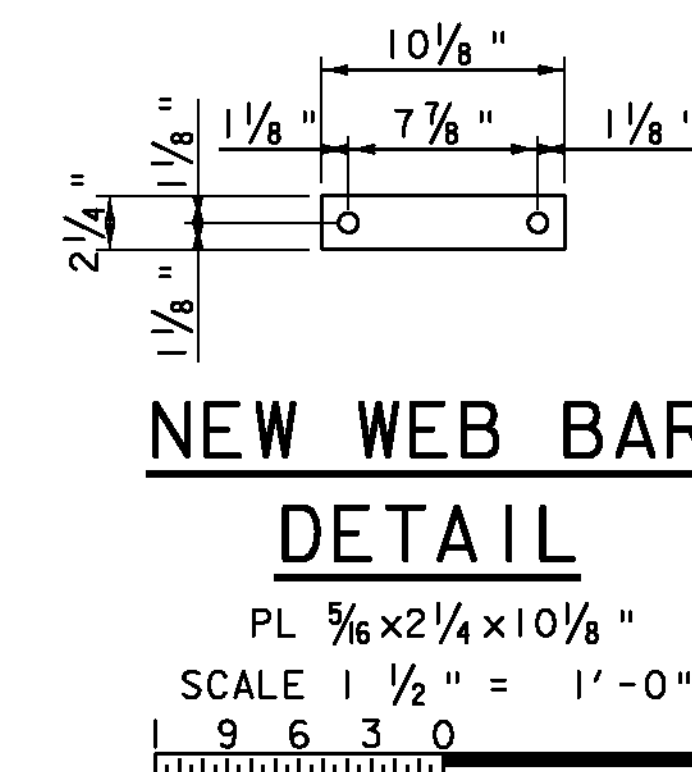
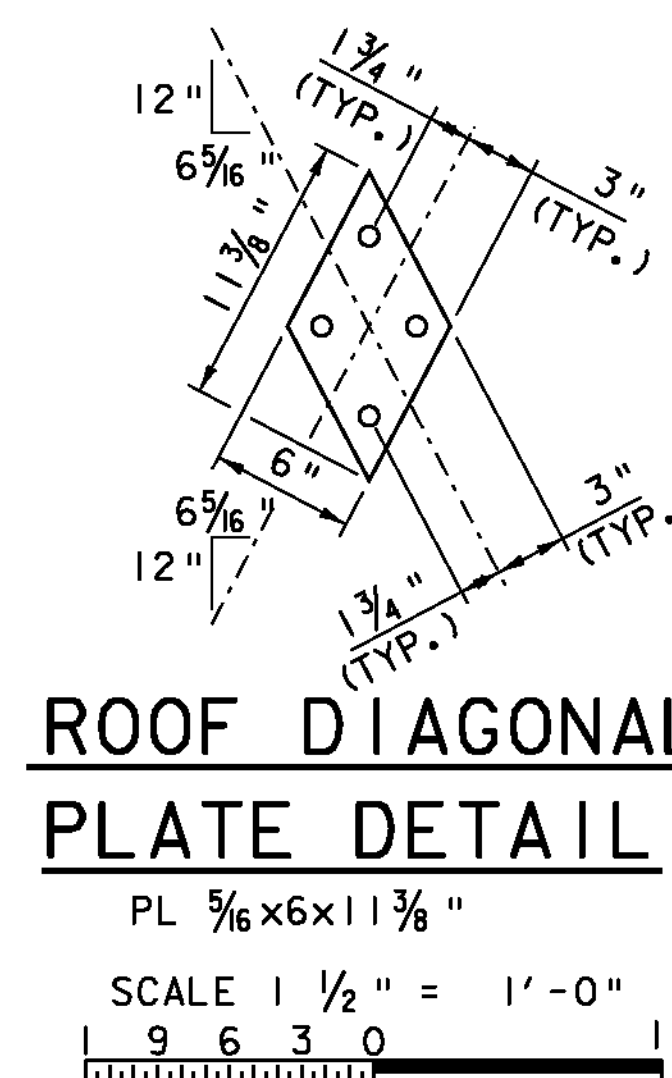
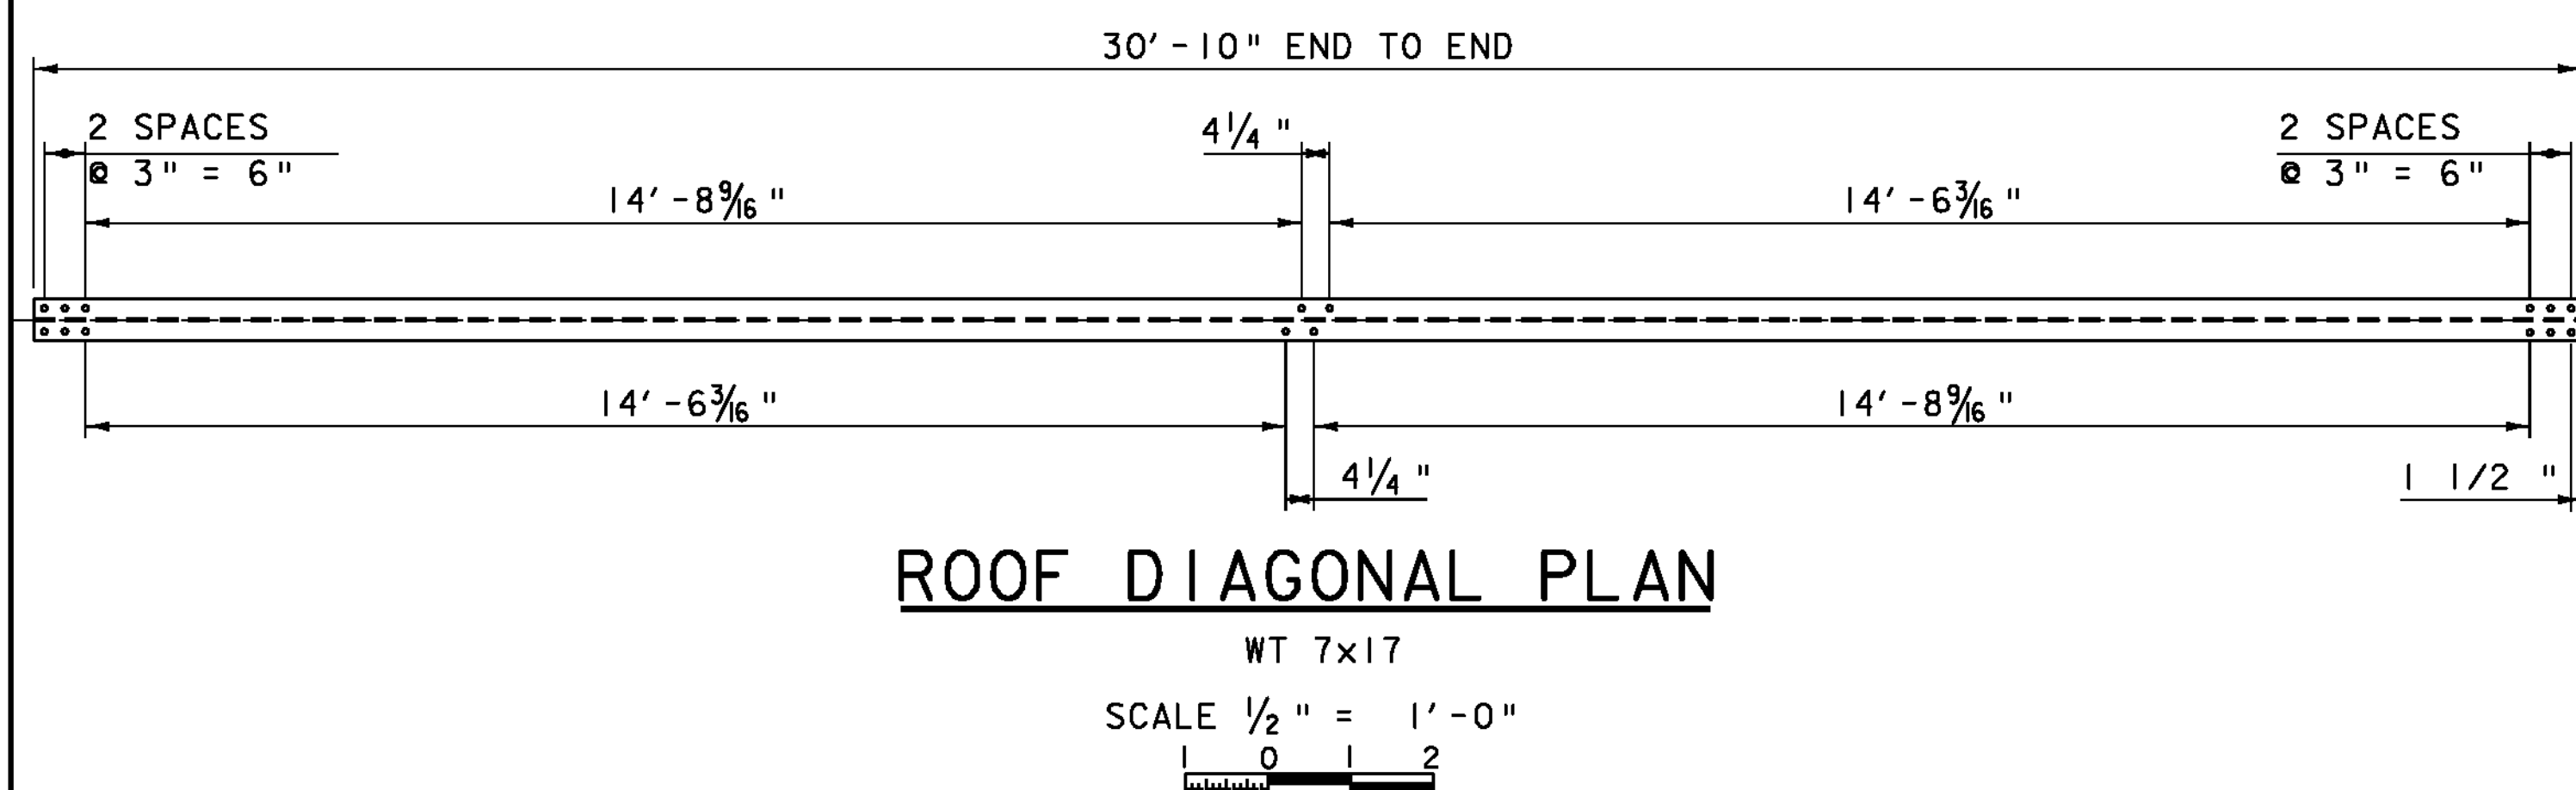
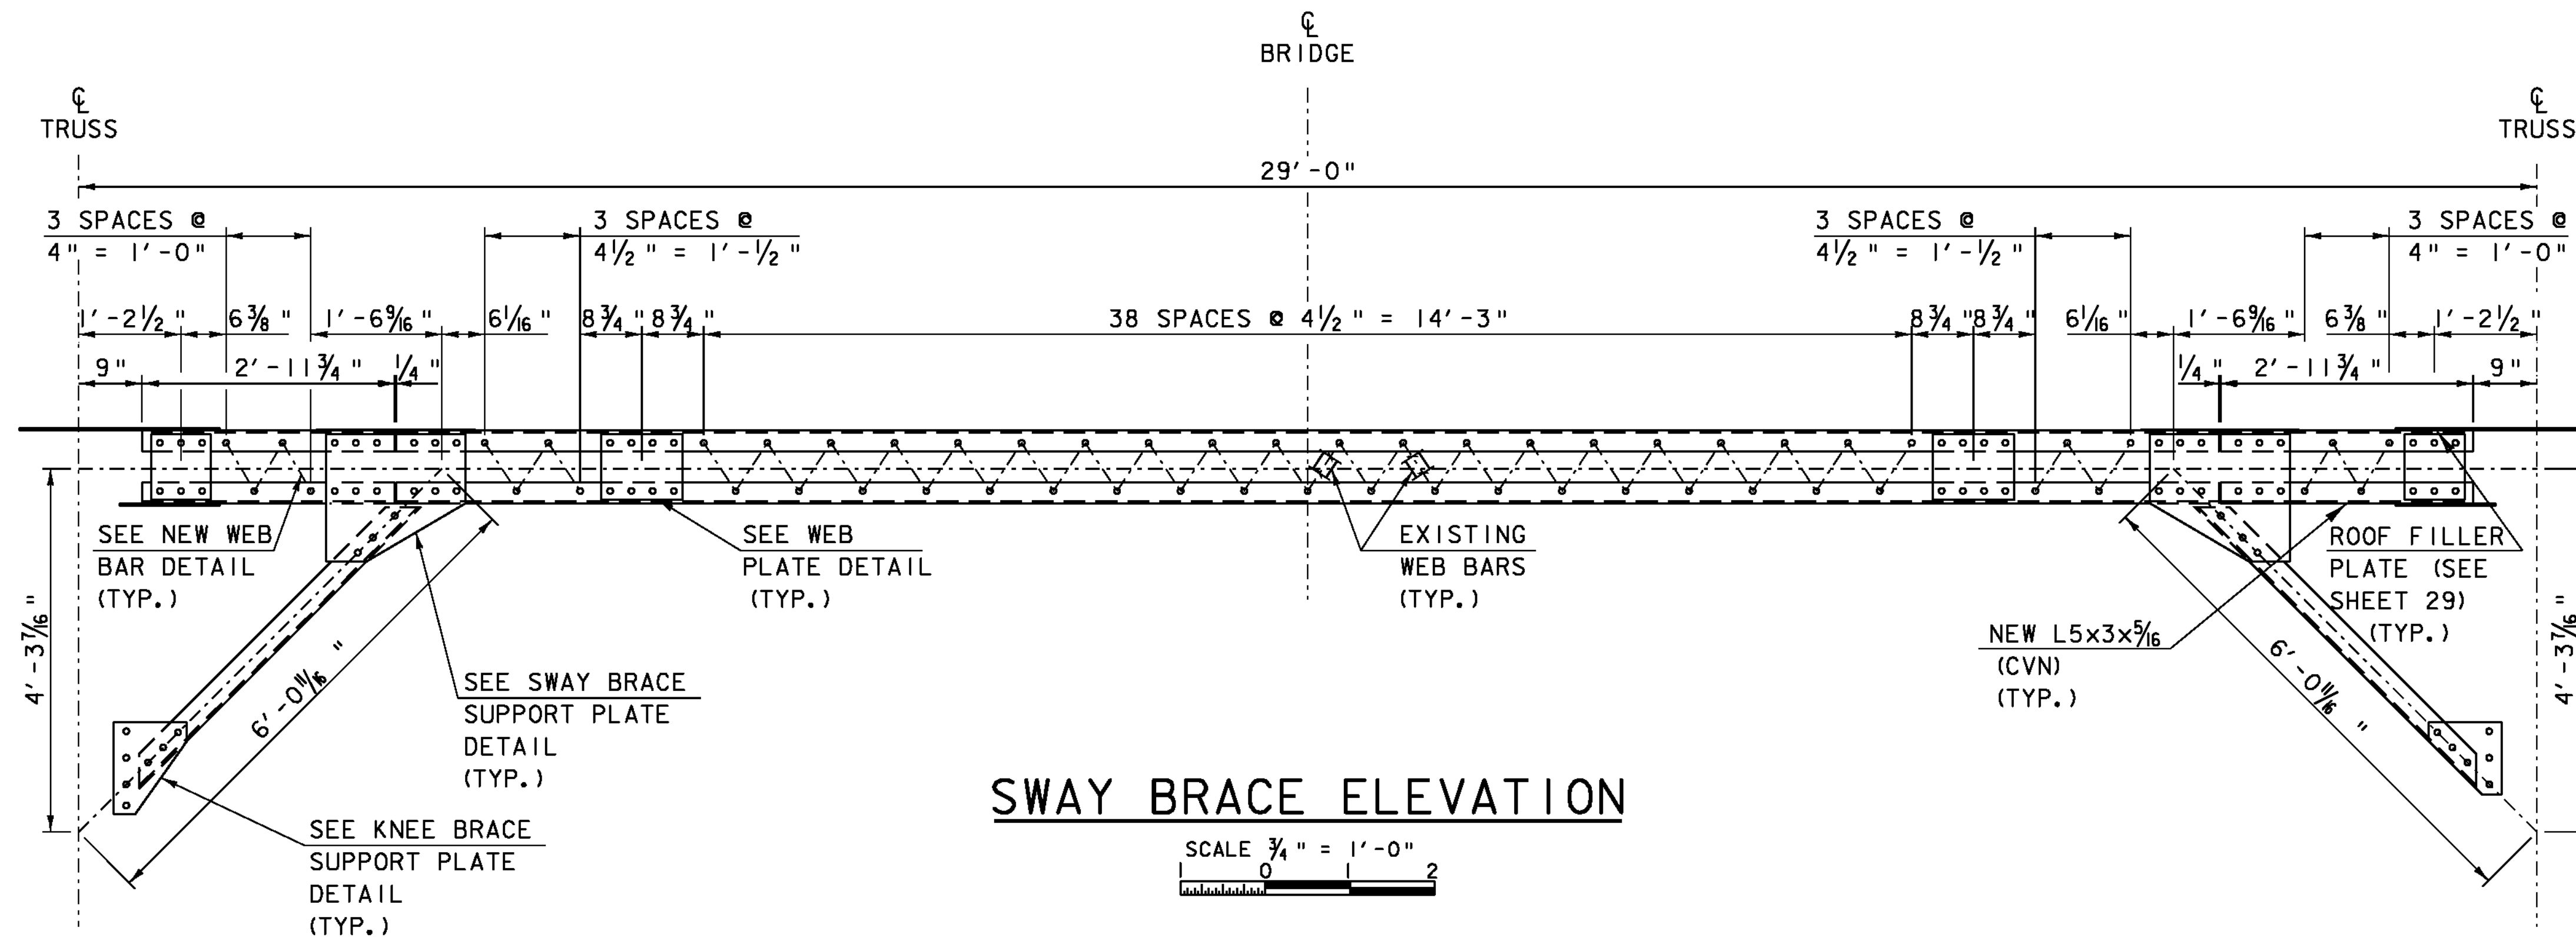


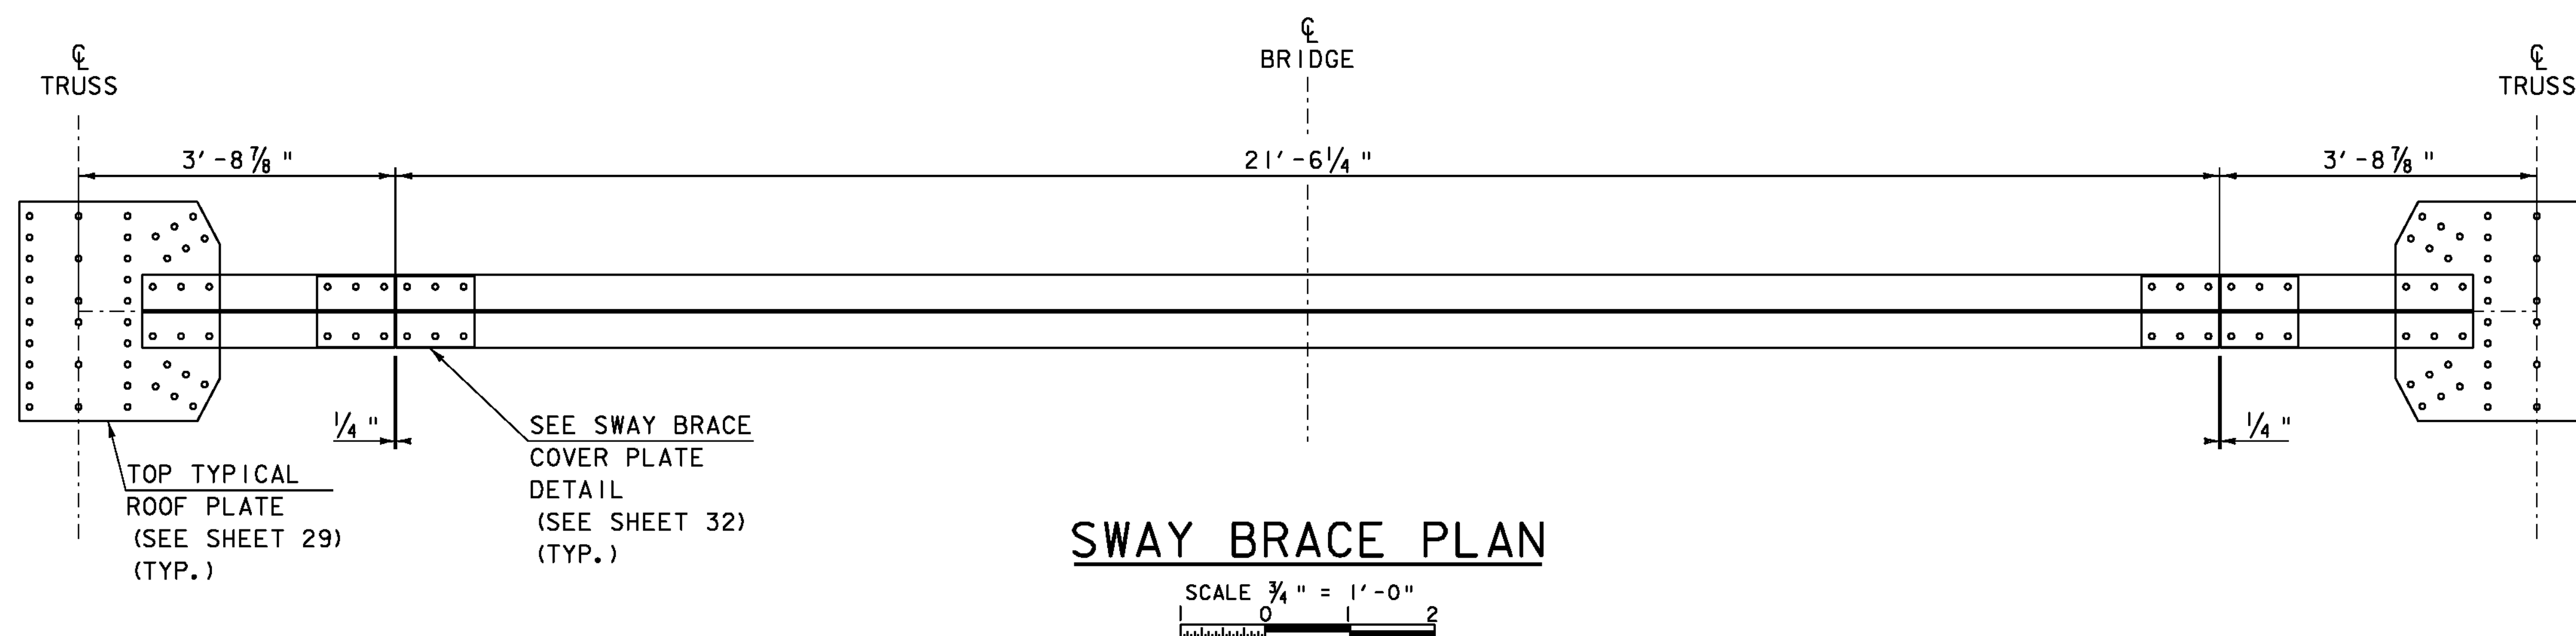

PROJECT NAME:	BRIDGEWATER	PLOT DATE:	31-DEC-2009
PROJECT NUMBER:	BRS 0149(4)	DRAWN BY:	C. MOONEY
FILE NAME:	s86e062roof.dgn	CHECKED BY:	T. FILLBACH
PROJECT LEADER:	K. HIGGINS	ROOF DETAILS	SHEET 30 OF 58
DESIGNED BY:	T. FILLBACH		

3/4" DIAMETER BOLTS IN 5/16" HOLE, UNLESS OTHERWISE NOTED. MINIMUM BOLT EDGE AND DISTANCE = 1 1/2", UNLESS OTHERWISE NOTED.