


DETOUR INTERSECTION A
VERMONT 104 AND FAIRFAX TH 2 (FLETCHER RD)
(NOT TO SCALE)

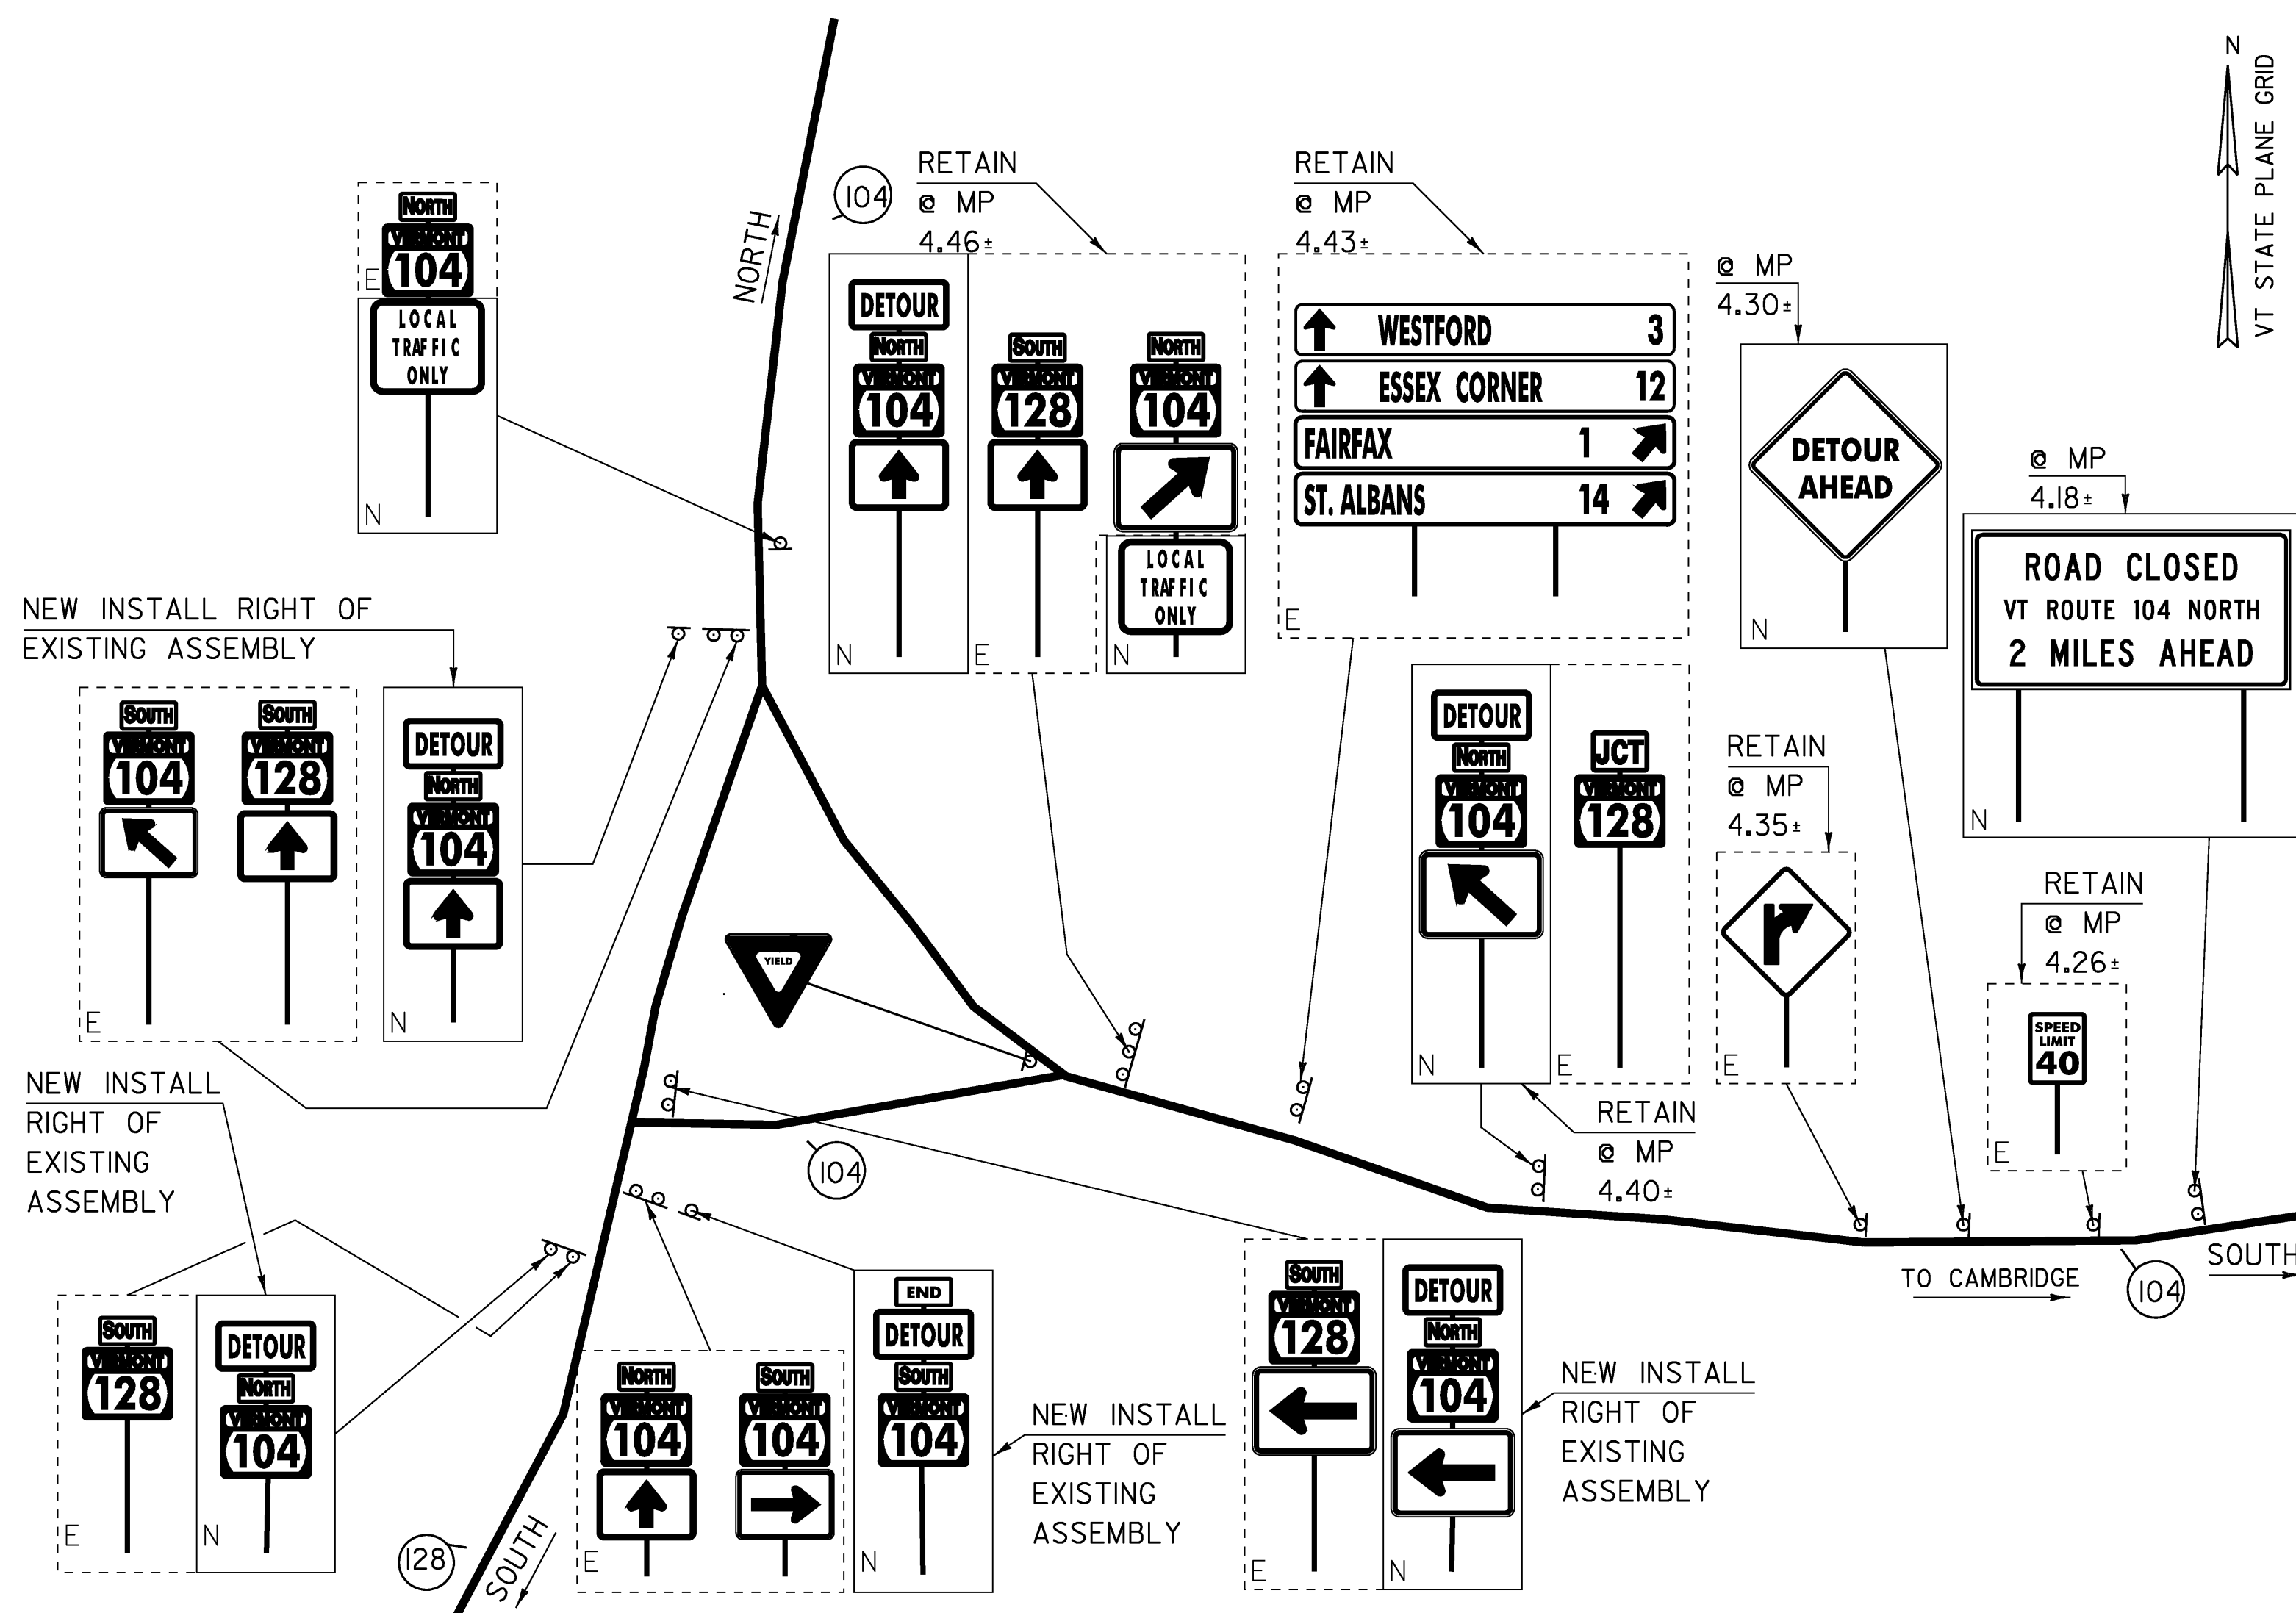

DETOUR INTERSECTION B
VERMONT 128 AND VERMONT 104
(NOT TO SCALE)

DETOUR LAYOUT SHEET 2

PROJECT NAME:	FAIRFAX
PROJECT NUMBER:	BHF 023-1(5)
FILE NAME:	se064det.dgn
PROJECT LEADER:	C. CARLSON
DESIGNED BY:	C. CARLSON
PLOT DATE:	13-JUL-2009
DRAWN BY:	C. MOONEY
CHECKED BY:	D. PETERSON
SHEET 16 OF 61	