


DETOUR INTERSECTION E
 VERMONT 15 AND VERMONT 128 AND ESSEX TH (RIVERS RD.)
 (NOT TO SCALE)

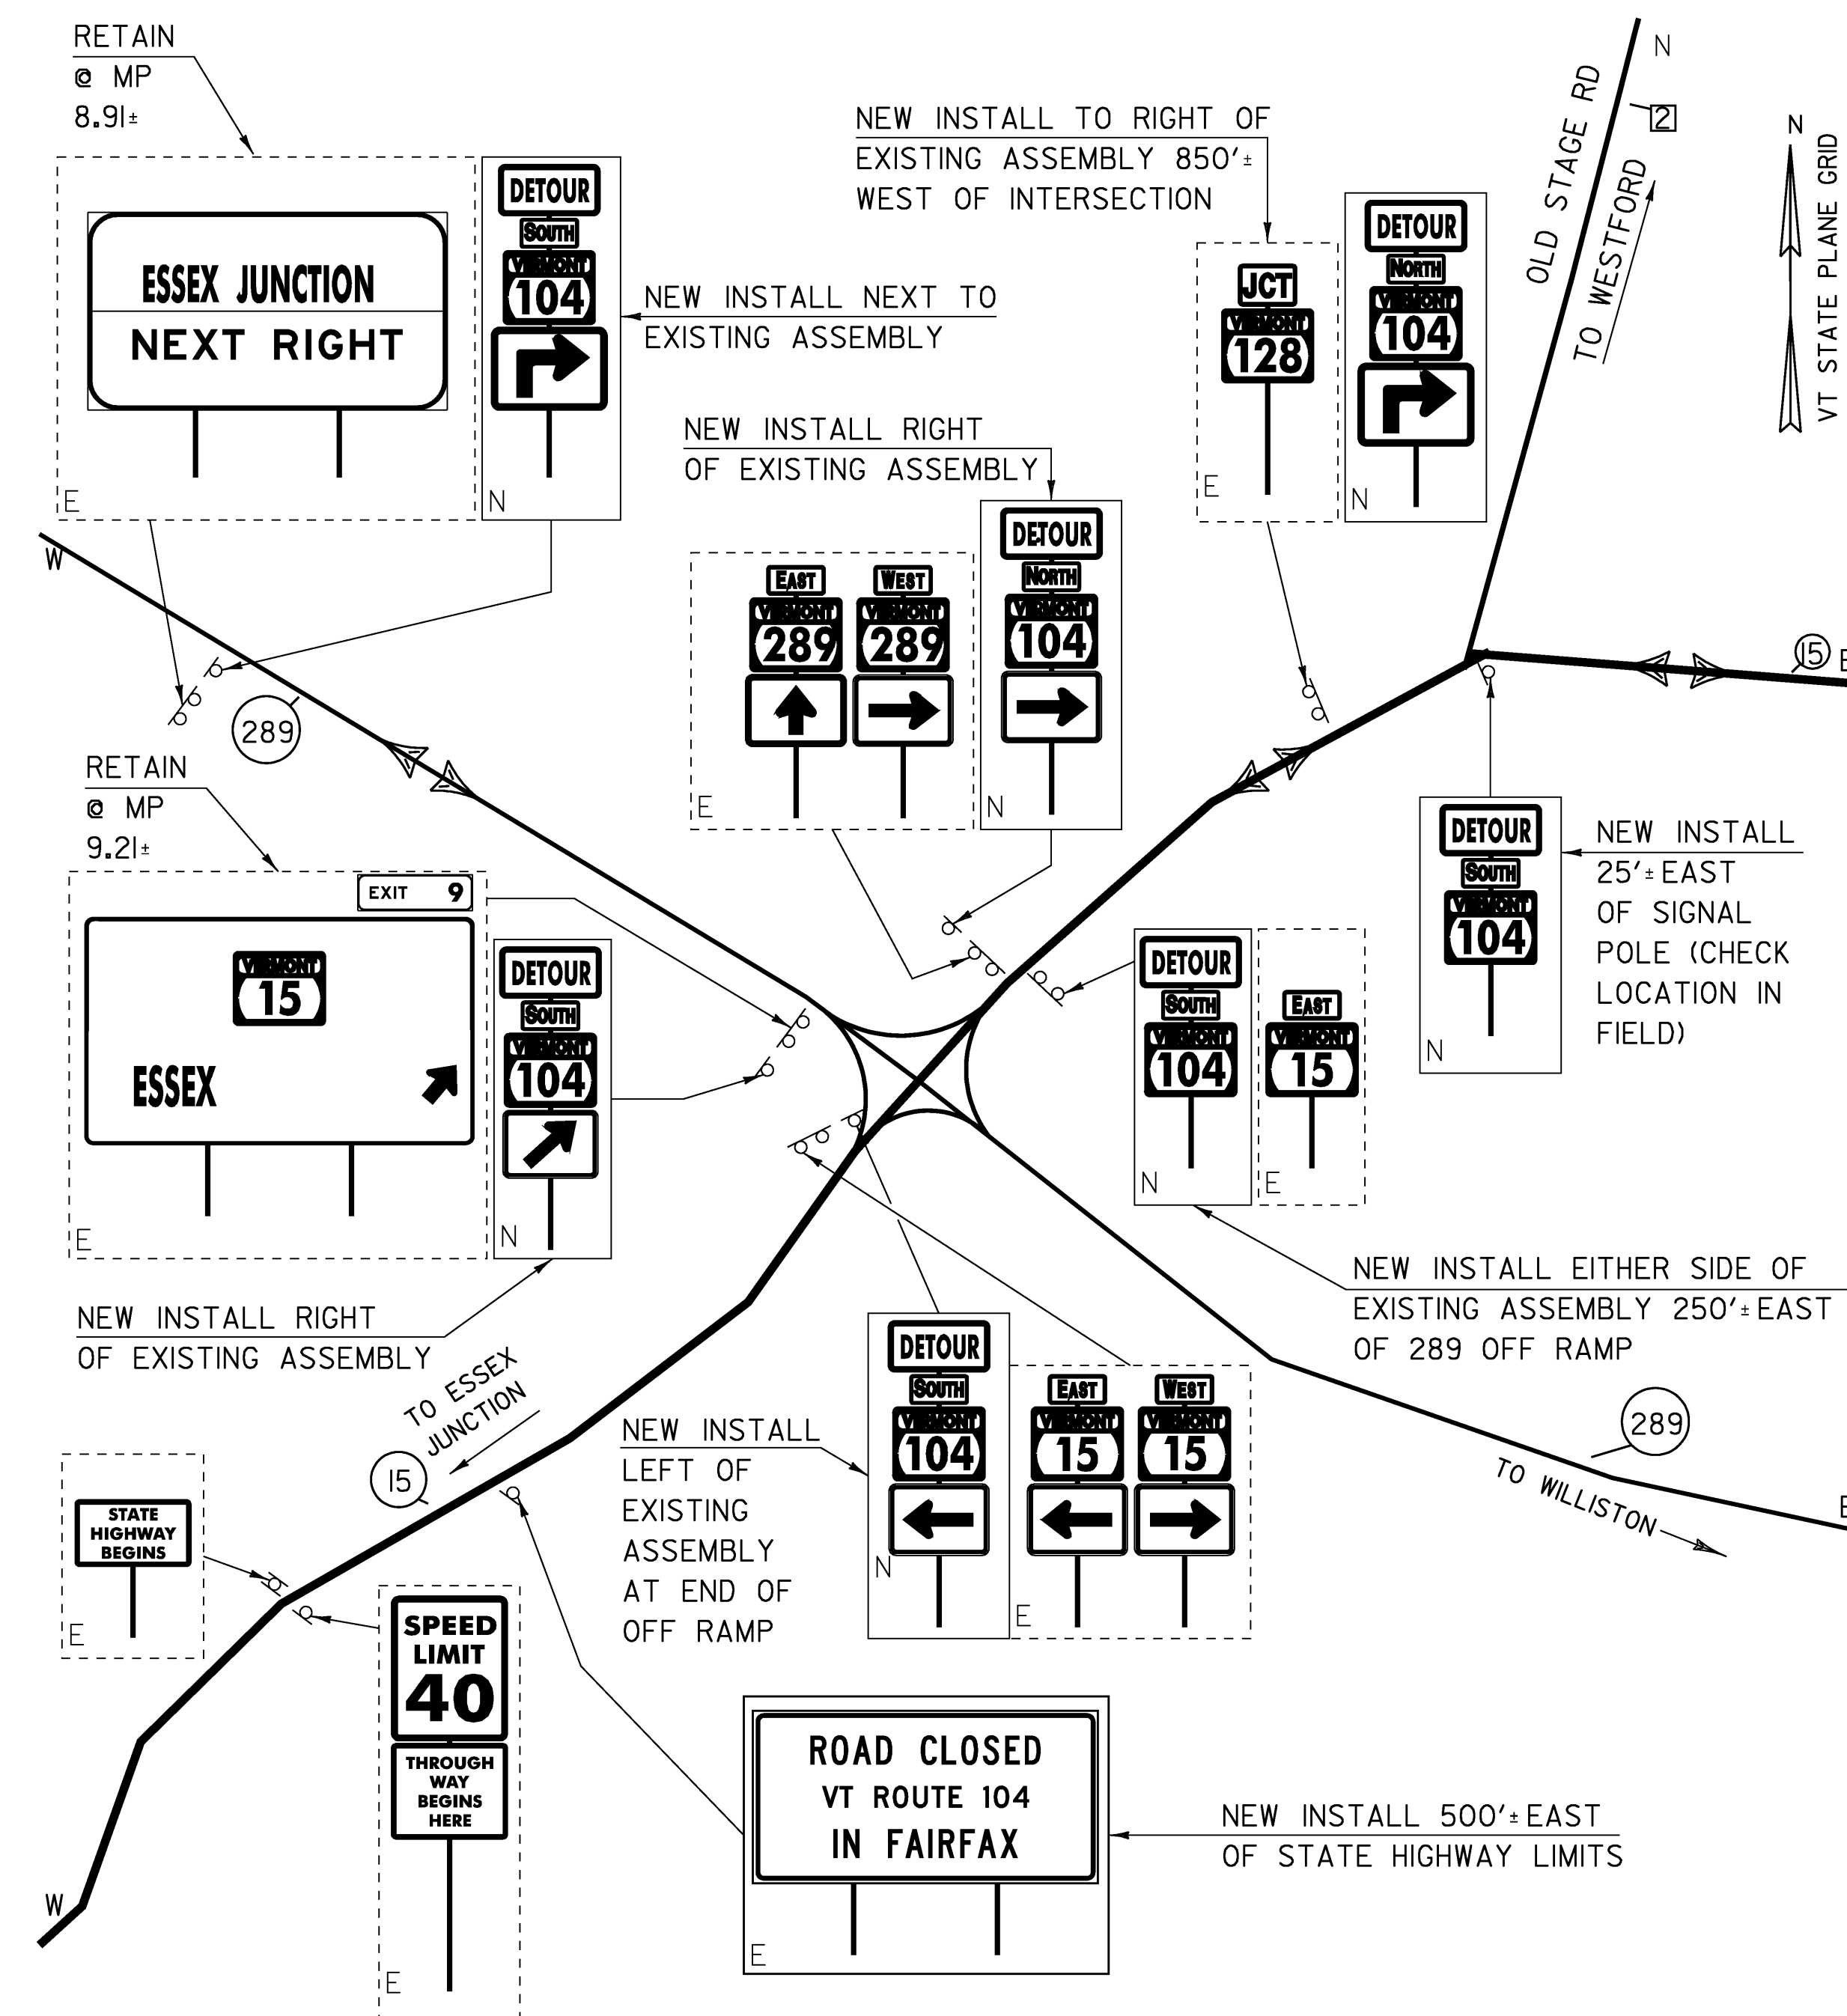

DETOUR INTERSECTION F
 VERMONT 15 AND ESSEX TH 2 (OLD STAGE RD.)
 AND
 VERMONT 15 AND VERMONT 289
 (NOT TO SCALE)

DETOUR LAYOUT SHEET 4

PROJECT NAME:	FAIRFAX	FILE NAME:	se064det.dgn	PLOT DATE:	13-JUL-2009
PROJECT NUMBER:	BHF 023-1(5)	PROJECT LEADER:	C. CARLSON	DRAWN BY:	C. MOONEY
		DESIGNED BY:	C. CARLSON	CHECKED BY:	D. PETERSON
				SHEET	18 OF 61