


NEW INSTALL AT 600'± IN ADVANCE  
OF VT 289 ON-RAMP, TO LEFT OF  
EXISTING ASSEMBLY

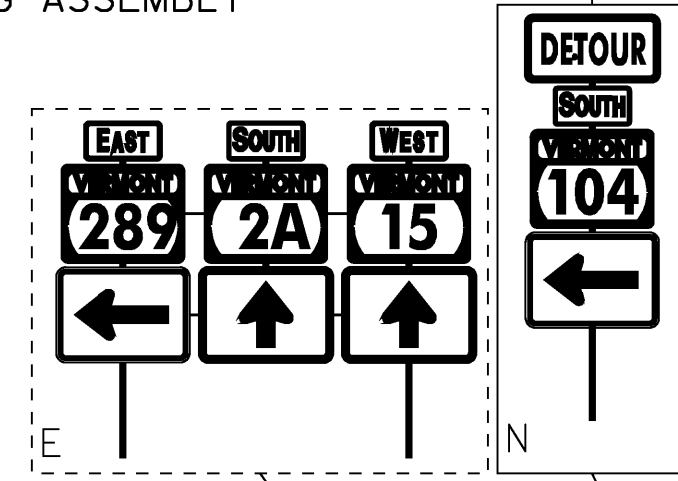

TO COLCHESTER

N

R.P.

(2A)

E

N

NEW INSTALL RIGHT  
OF EXISTING ASSEMBLY

NEW INSTALL RIGHT  
OF EXISTING ASSEMBLY  
AT END OF RAMP

TOWN  
HIGHWAY

E

N

NEW INSTALL RIGHT  
OF EXISTING ASSEMBLY  
AT END OF RAMP

OFF RAMP

ON RAMP

289

E

N

NEW INSTALL FACING  
SOUTHBOUND 2A, AT  
CORNER OF ON-RAMP

2A

N

TO BURLINGTON

3


SUSIE WILSON RD

TO ESSEX  
JUNCTION


S

### DETOUR INTERSECTION G

VERMONT 2A AND VERMONT 289  
(NOT TO SCALE)

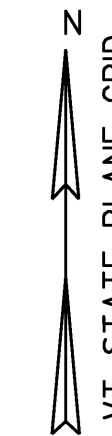

INSTALL TO LEFT OF EXISTING  
SIGN ASSEMBLY, 425'± IN  
ADVANCE OF INTERSECTION

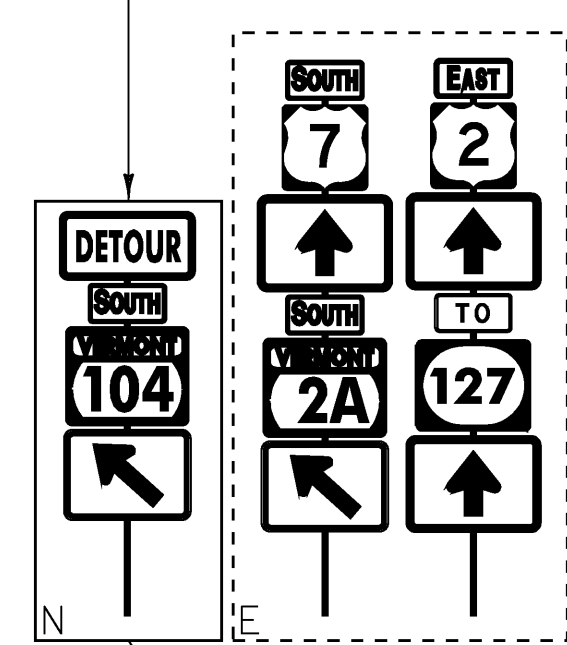

N

TO MILTON

R.P.

(7)

E

N

NEW INSTALL TO RIGHT OF  
EXISTING SIGN, 400'± BEYOND  
INTERSECTION

NEW INSTALL 240'± IN ADVANCE  
OF INTERSECTION, TO RIGHT OF  
EXISTING SIGNS

JCT

END

VERMONT 2A

TO COLCHESTER

2

N

NEW INSTALL 250'± IN  
ADVANCE OF  
INTERSECTION

DETOUR

SOUTH

VERMONT 104

N

TO COLCHESTER

2A

N

TO COLCHESTER

2A

S

NEW INSTALL 200'±  
BEYOND THE INTERSECTION

### DETOUR INTERSECTION H

US 7 AND VERMONT 2A  
(NOT TO SCALE)

## DETOUR LAYOUT SHEET 5

PROJECT NAME:	FAIRFAX	FILE NAME:	se064det.dgn	PLOT DATE:	13-JUL-2009
PROJECT NUMBER:	BHF 023-1(5)	PROJECT LEADER:	C. CARLSON	DRAWN BY:	C. MOONEY
		DESIGNED BY:	C. CARLSON	CHECKED BY:	D. PETERSON
				SHEET	19 OF 61