
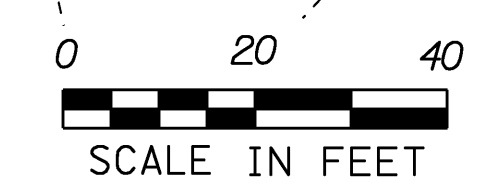


**NOTES**

- 1) THE SIGNS REQUIRED FOR THE CLOSURE OF THE BRIDGE ARE ONLY REQUIRED DURING THE FOUR WEEK CLOSURE PERIOD. THE ROAD AHEAD SIGNS, ETC. ARE REQUIRED FOR THE ENTIRE PROJECT DURATION.
- 2) WHEN TRAFFIC IS ALLOWED ON THE STRUCTURE AND ONE LANE OPERATIONS ARE ALLOWED THE CONTRACTOR SHOULD REFER TO STANDARDS E-110 AND E-108. THE WORK TO MAINTAIN ONE WAY TRAFFIC WILL BE PAID FOR UNDER ITEM 641.10 "TRAFFIC CONTROL".

LEGEND	
	TYPE III BARRICADES
	BARREL

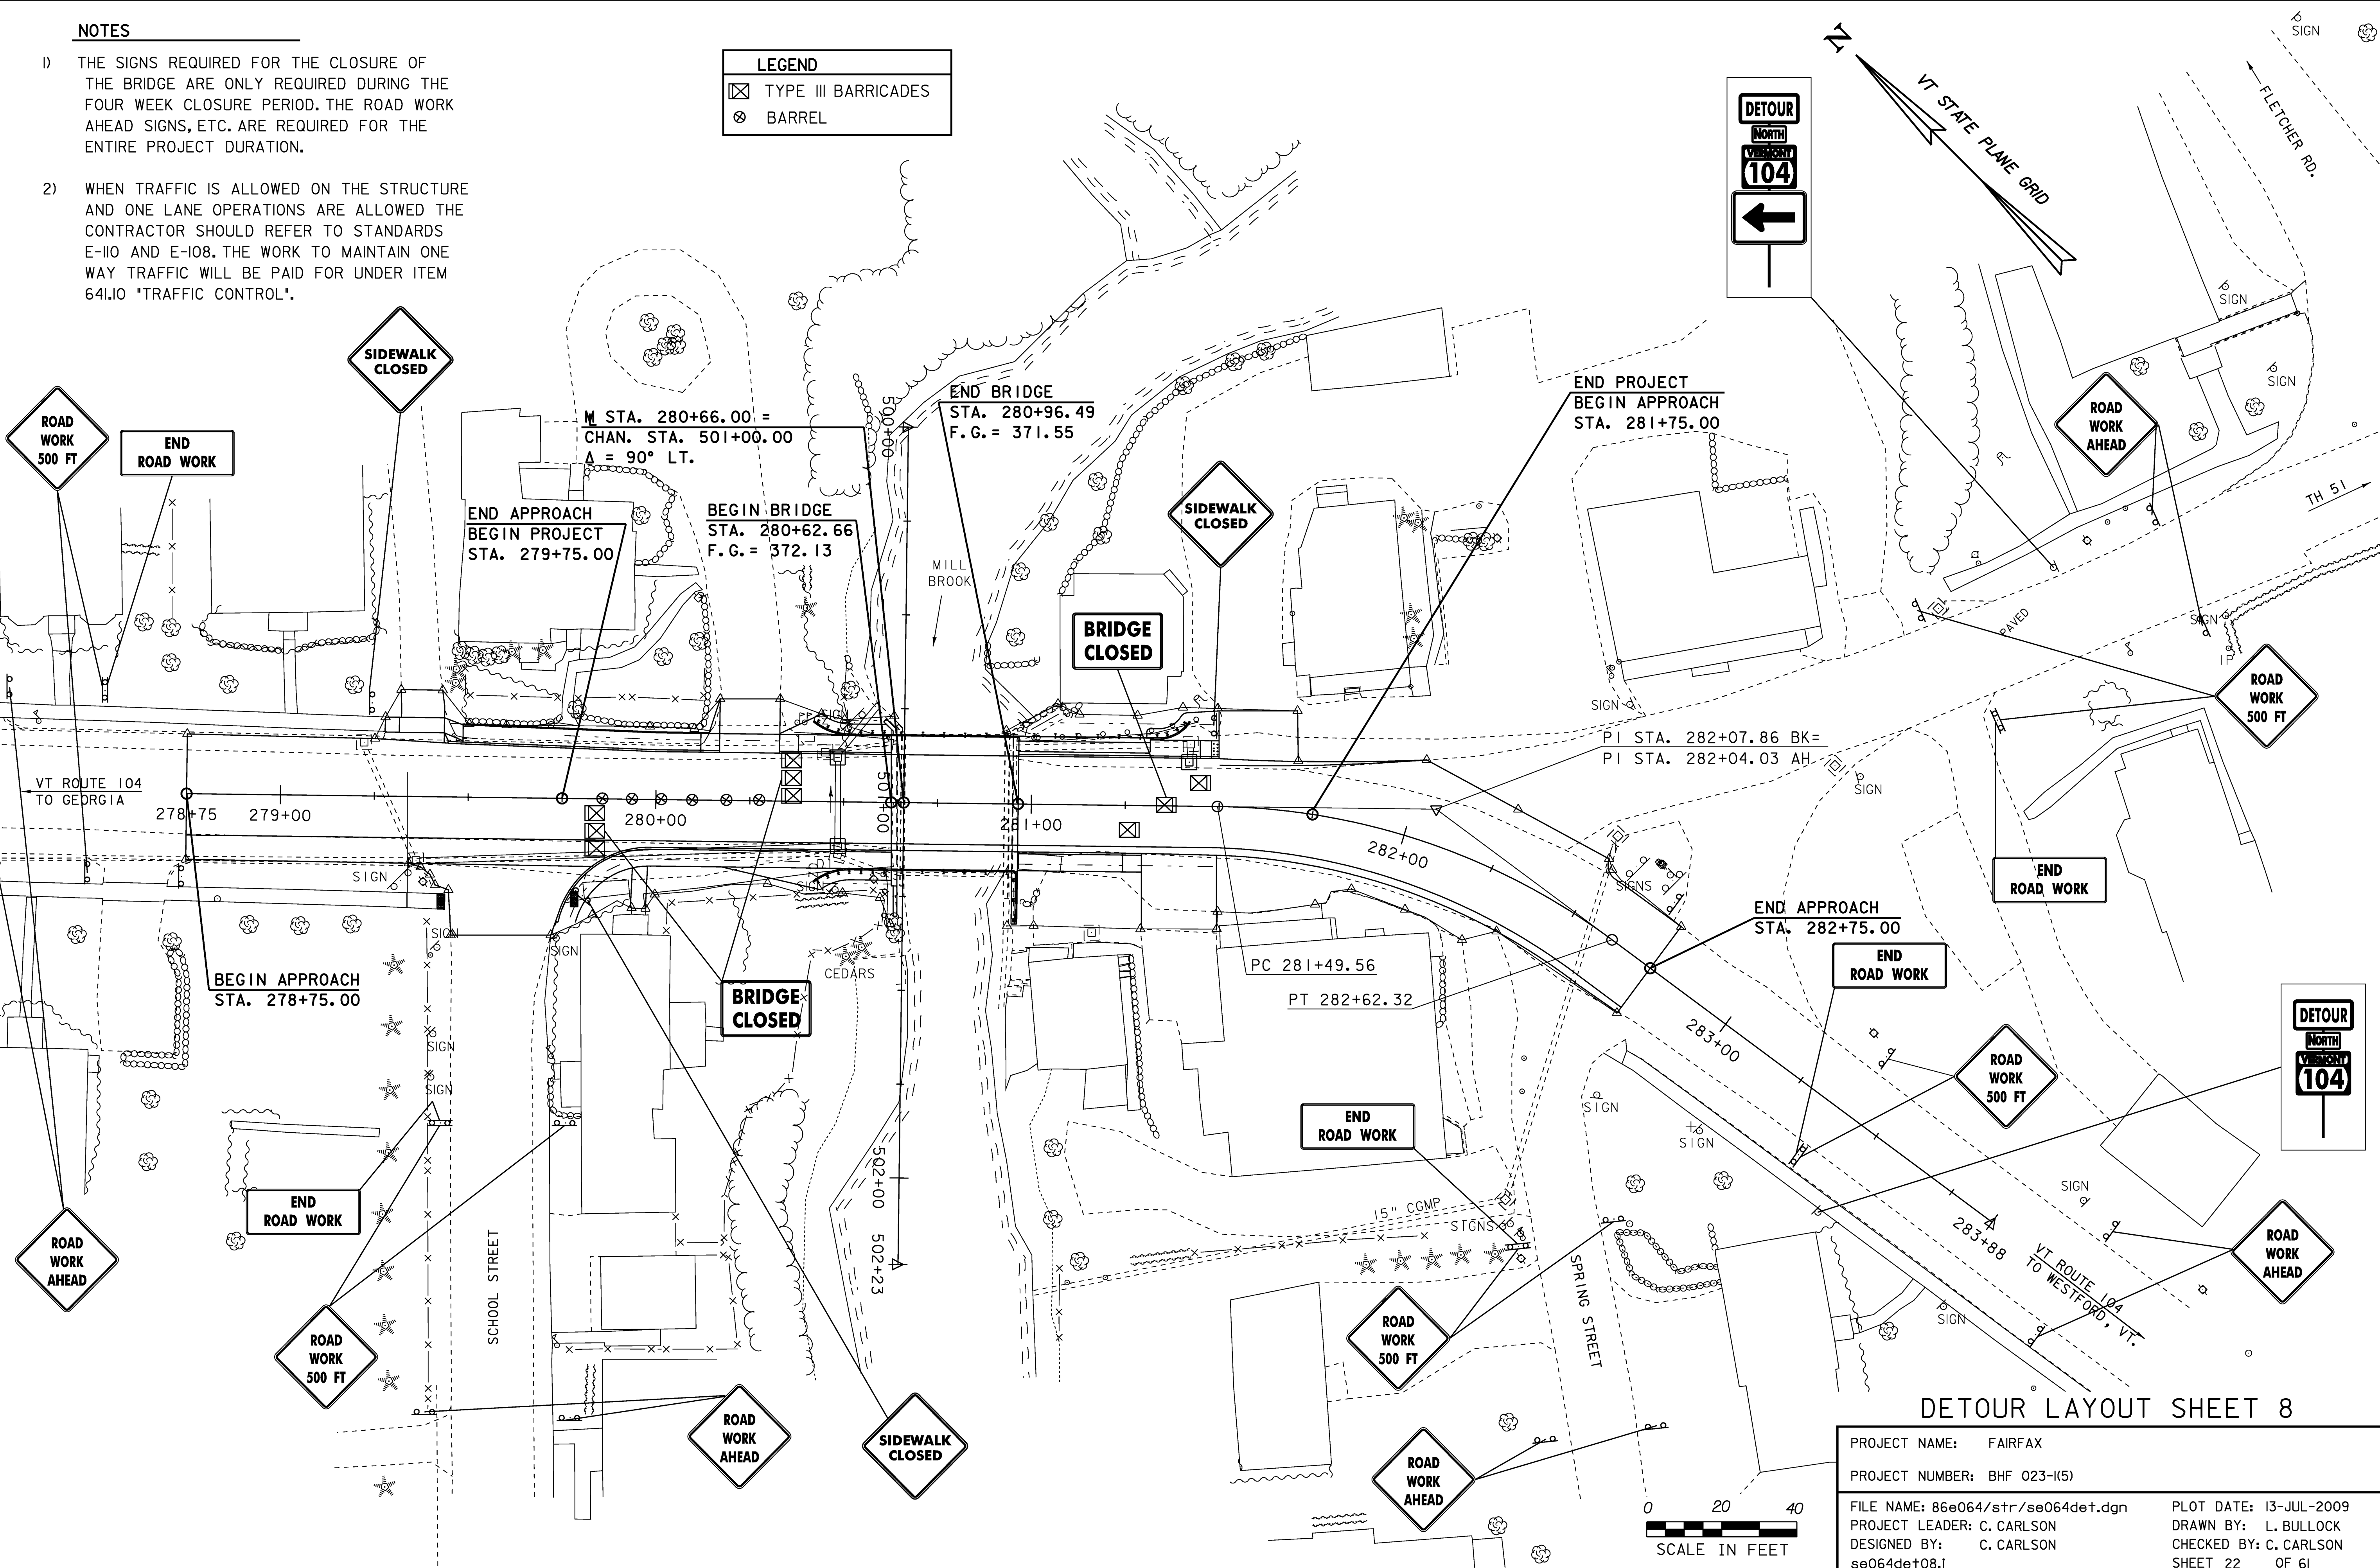

**DETOUR LAYOUT SHEET 8**

PROJECT NAME:	FAIRFAX	FILE NAME:	86e064/str/se064det.dgn	PLOT DATE:	13-JUL-2009
PROJECT NUMBER:	BHF 023-I(5)	PROJECT LEADER:	C. CARLSON	DRAWN BY:	L. BULLOCK
		DESIGNED BY:	C. CARLSON	CHECKED BY:	C. CARLSON
			se064de+08.1	SHEET 22	OF 61