
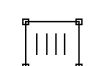
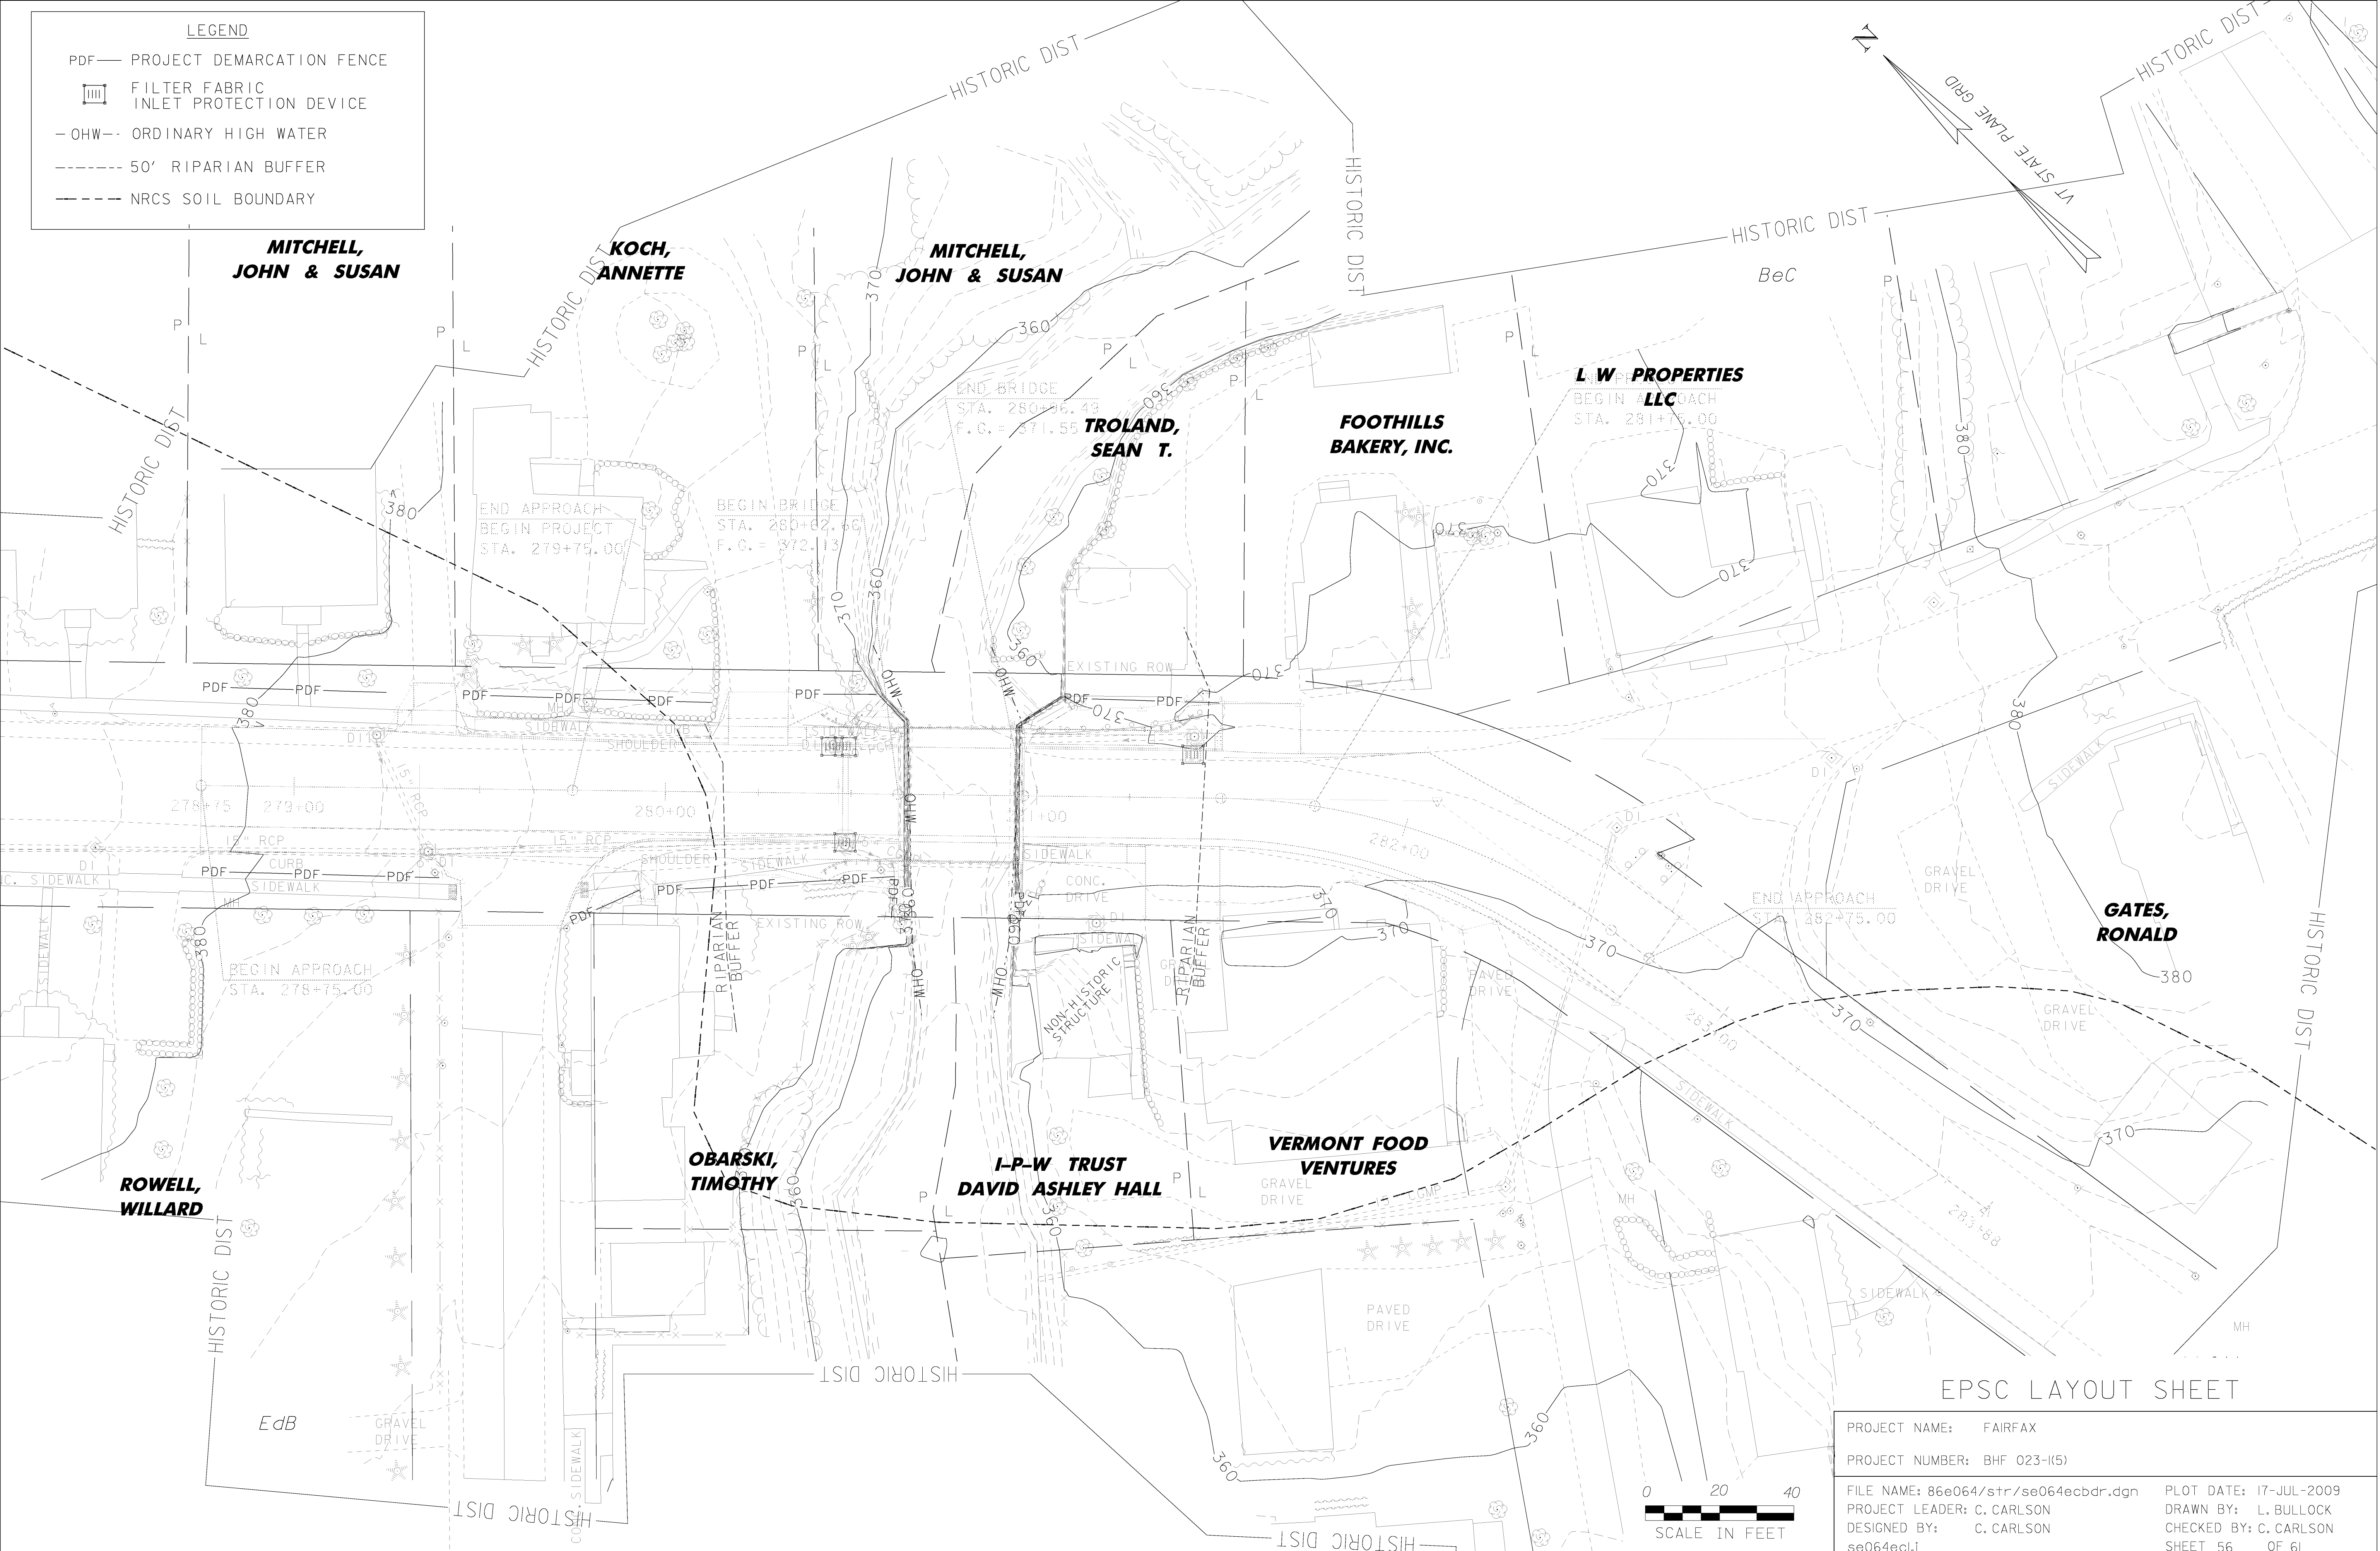


**LEGEND**

- PDF — PROJECT DEMARCATION FENCE
-  FILTER FABRIC INLET PROTECTION DEVICE
- OHW - ORDINARY HIGH WATER
- 50' RIPARIAN BUFFER
- NRCS SOIL BOUNDARY

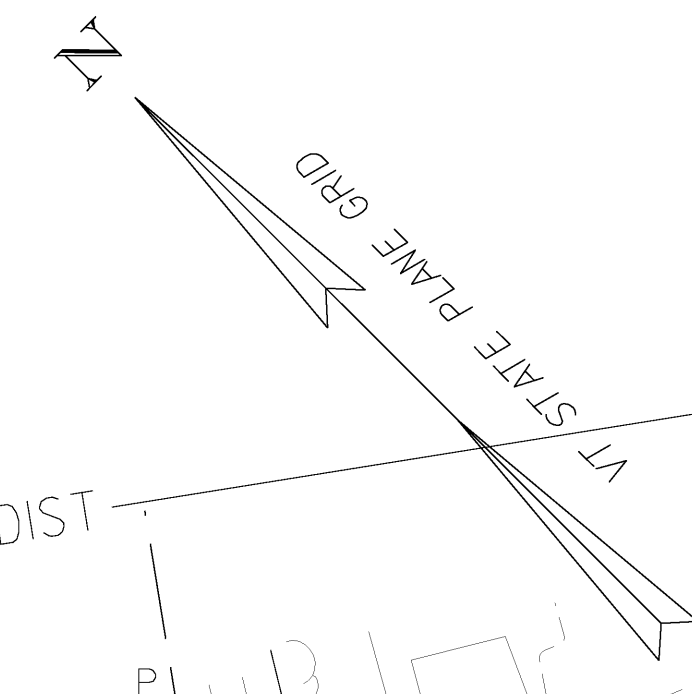

EPSC LAYOUT SHEET

PROJECT NAME: FAIRFAX	PLOT DATE: 17-JUL-2009
PROJECT NUMBER: BHF 023-1(5)	DRAWN BY: L. BULLOCK
FILE NAME: 86e064/str/se064ecbdr.dgn	CHECKED BY: C. CARLSON
PROJECT LEADER: C. CARLSON	SHEET 56 OF 61
DESIGNED BY: C. CARLSON	
se064ecl.i	

