
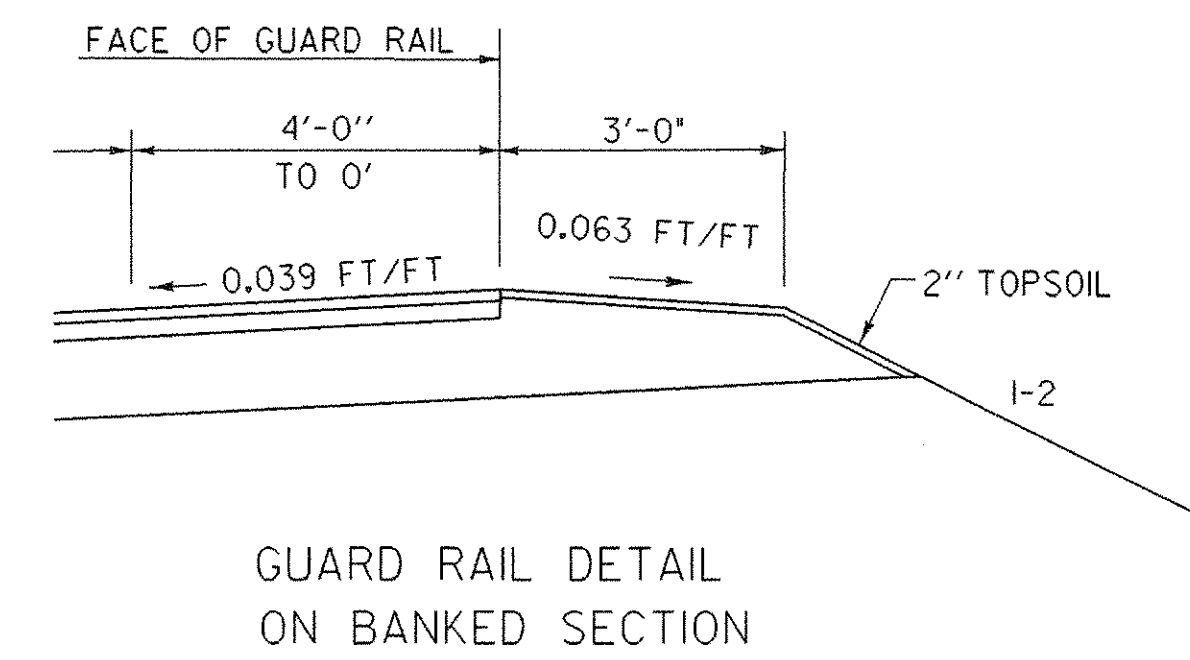
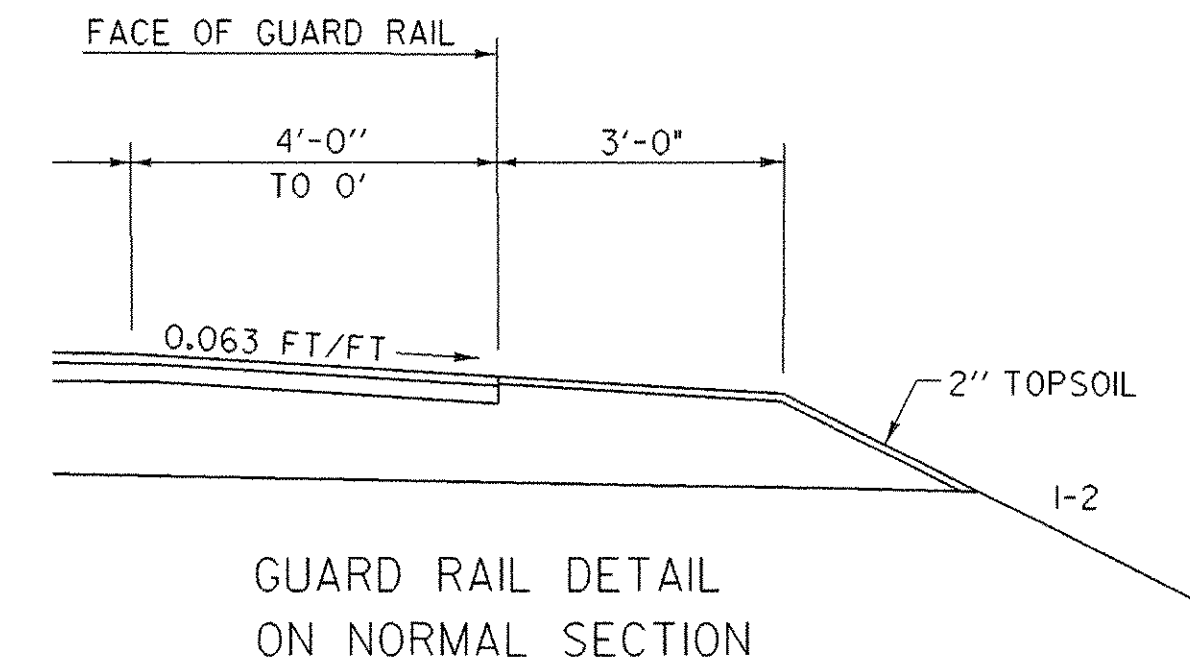


TH #6 TYPICAL SECTIONS

STATION 20+18 - 22+25

1 1/2" BITUMINOUS CONCRETE PAVEMENT, TYPE III
2" BITUMINOUS CONCRETE PAVEMENT, TYPE II
12" SUBBASE OF DENSE GRADED CRUSHED STONE

MATERIAL ITEM	THICKNESS TOLERANCE
PAVEMENT (TOTAL DEPTH)	± 1/4"
SUBBASE	± 1"

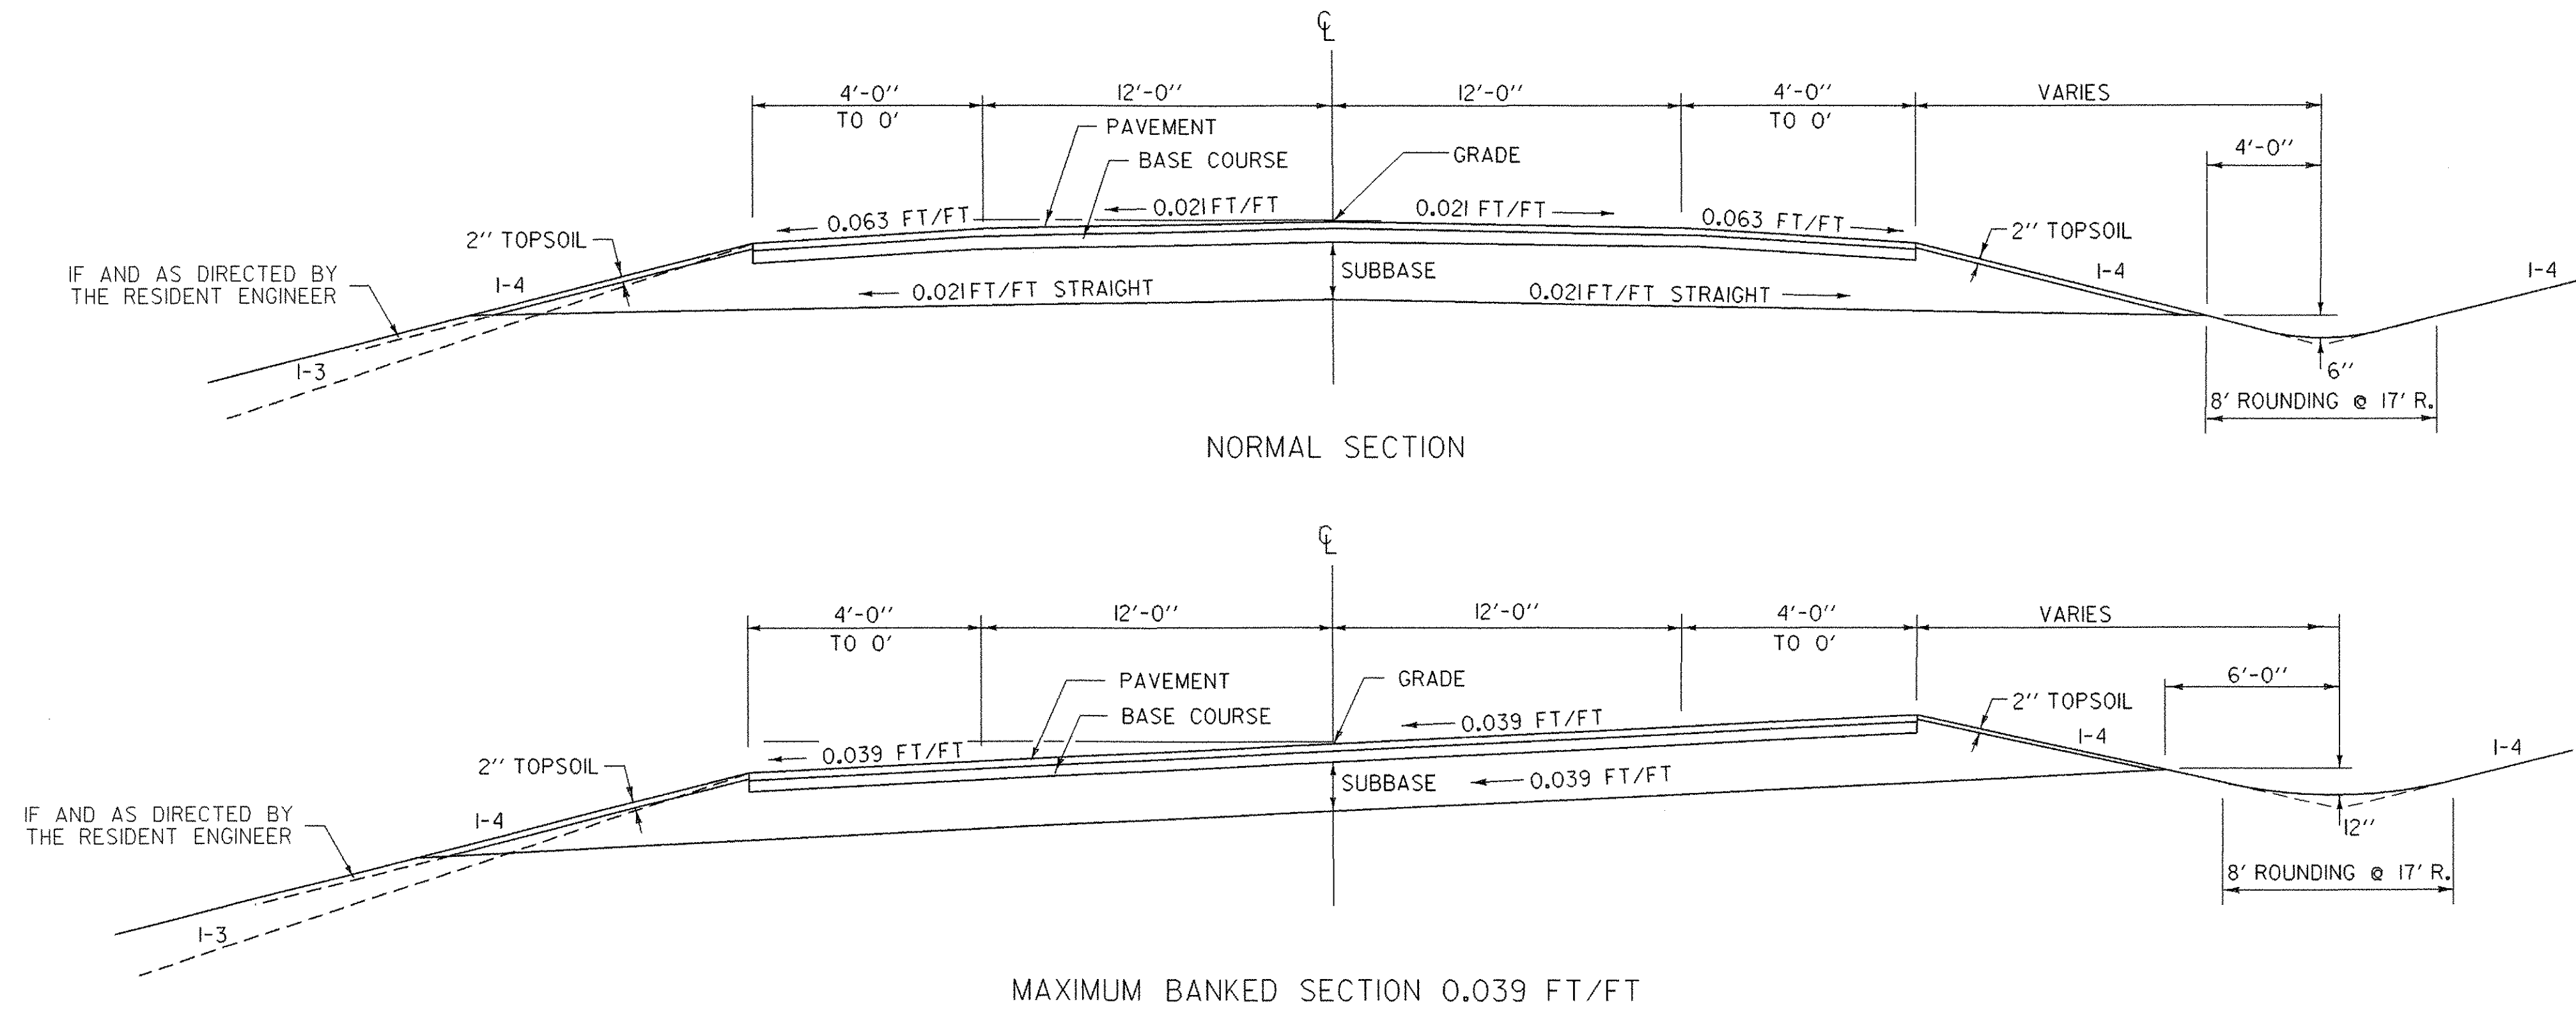

NOT TO SCALE

SURVEYED BY	SHERIDAN	DATE	8-90
DRAWN BY	L. BULLOCK	DATE	4-92
SQUAD LEADER	PORTALUPI		
DESIGN FILE NO.	M:\154900_VA01_Chester_Curv HWY\DRAW\z-f134frm.dgn		
IPARM NAME	z-f134+y2.i	DATE PLOTTED	28-MAY-2003
PROJ. NAME	CHESTER		
PROJ. NO.	BRF025-1(35)		
SHEET	5	OF	79 SHEETS