



BENCHMARKS  
 BM #1 RAILROAD SPIKE IN POLE ELEV 591.26'

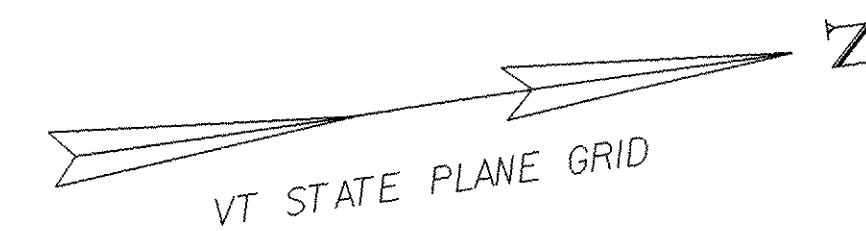

RUBSAMEN, ERNEST B., JR.  
 & PATRICIA A. - TRUSTEES OF  
 THE ERNEST B. RUBSAMEN JR. &  
 PATRICIA A. RUBSAMEN LIVING TRUST

BEGIN R.O.W. PROJECT  
 BR# 025-1(35) STA. 199+47 29' LT.

CURRAN, MARK J. &  
 MARGARET M. STRAUB

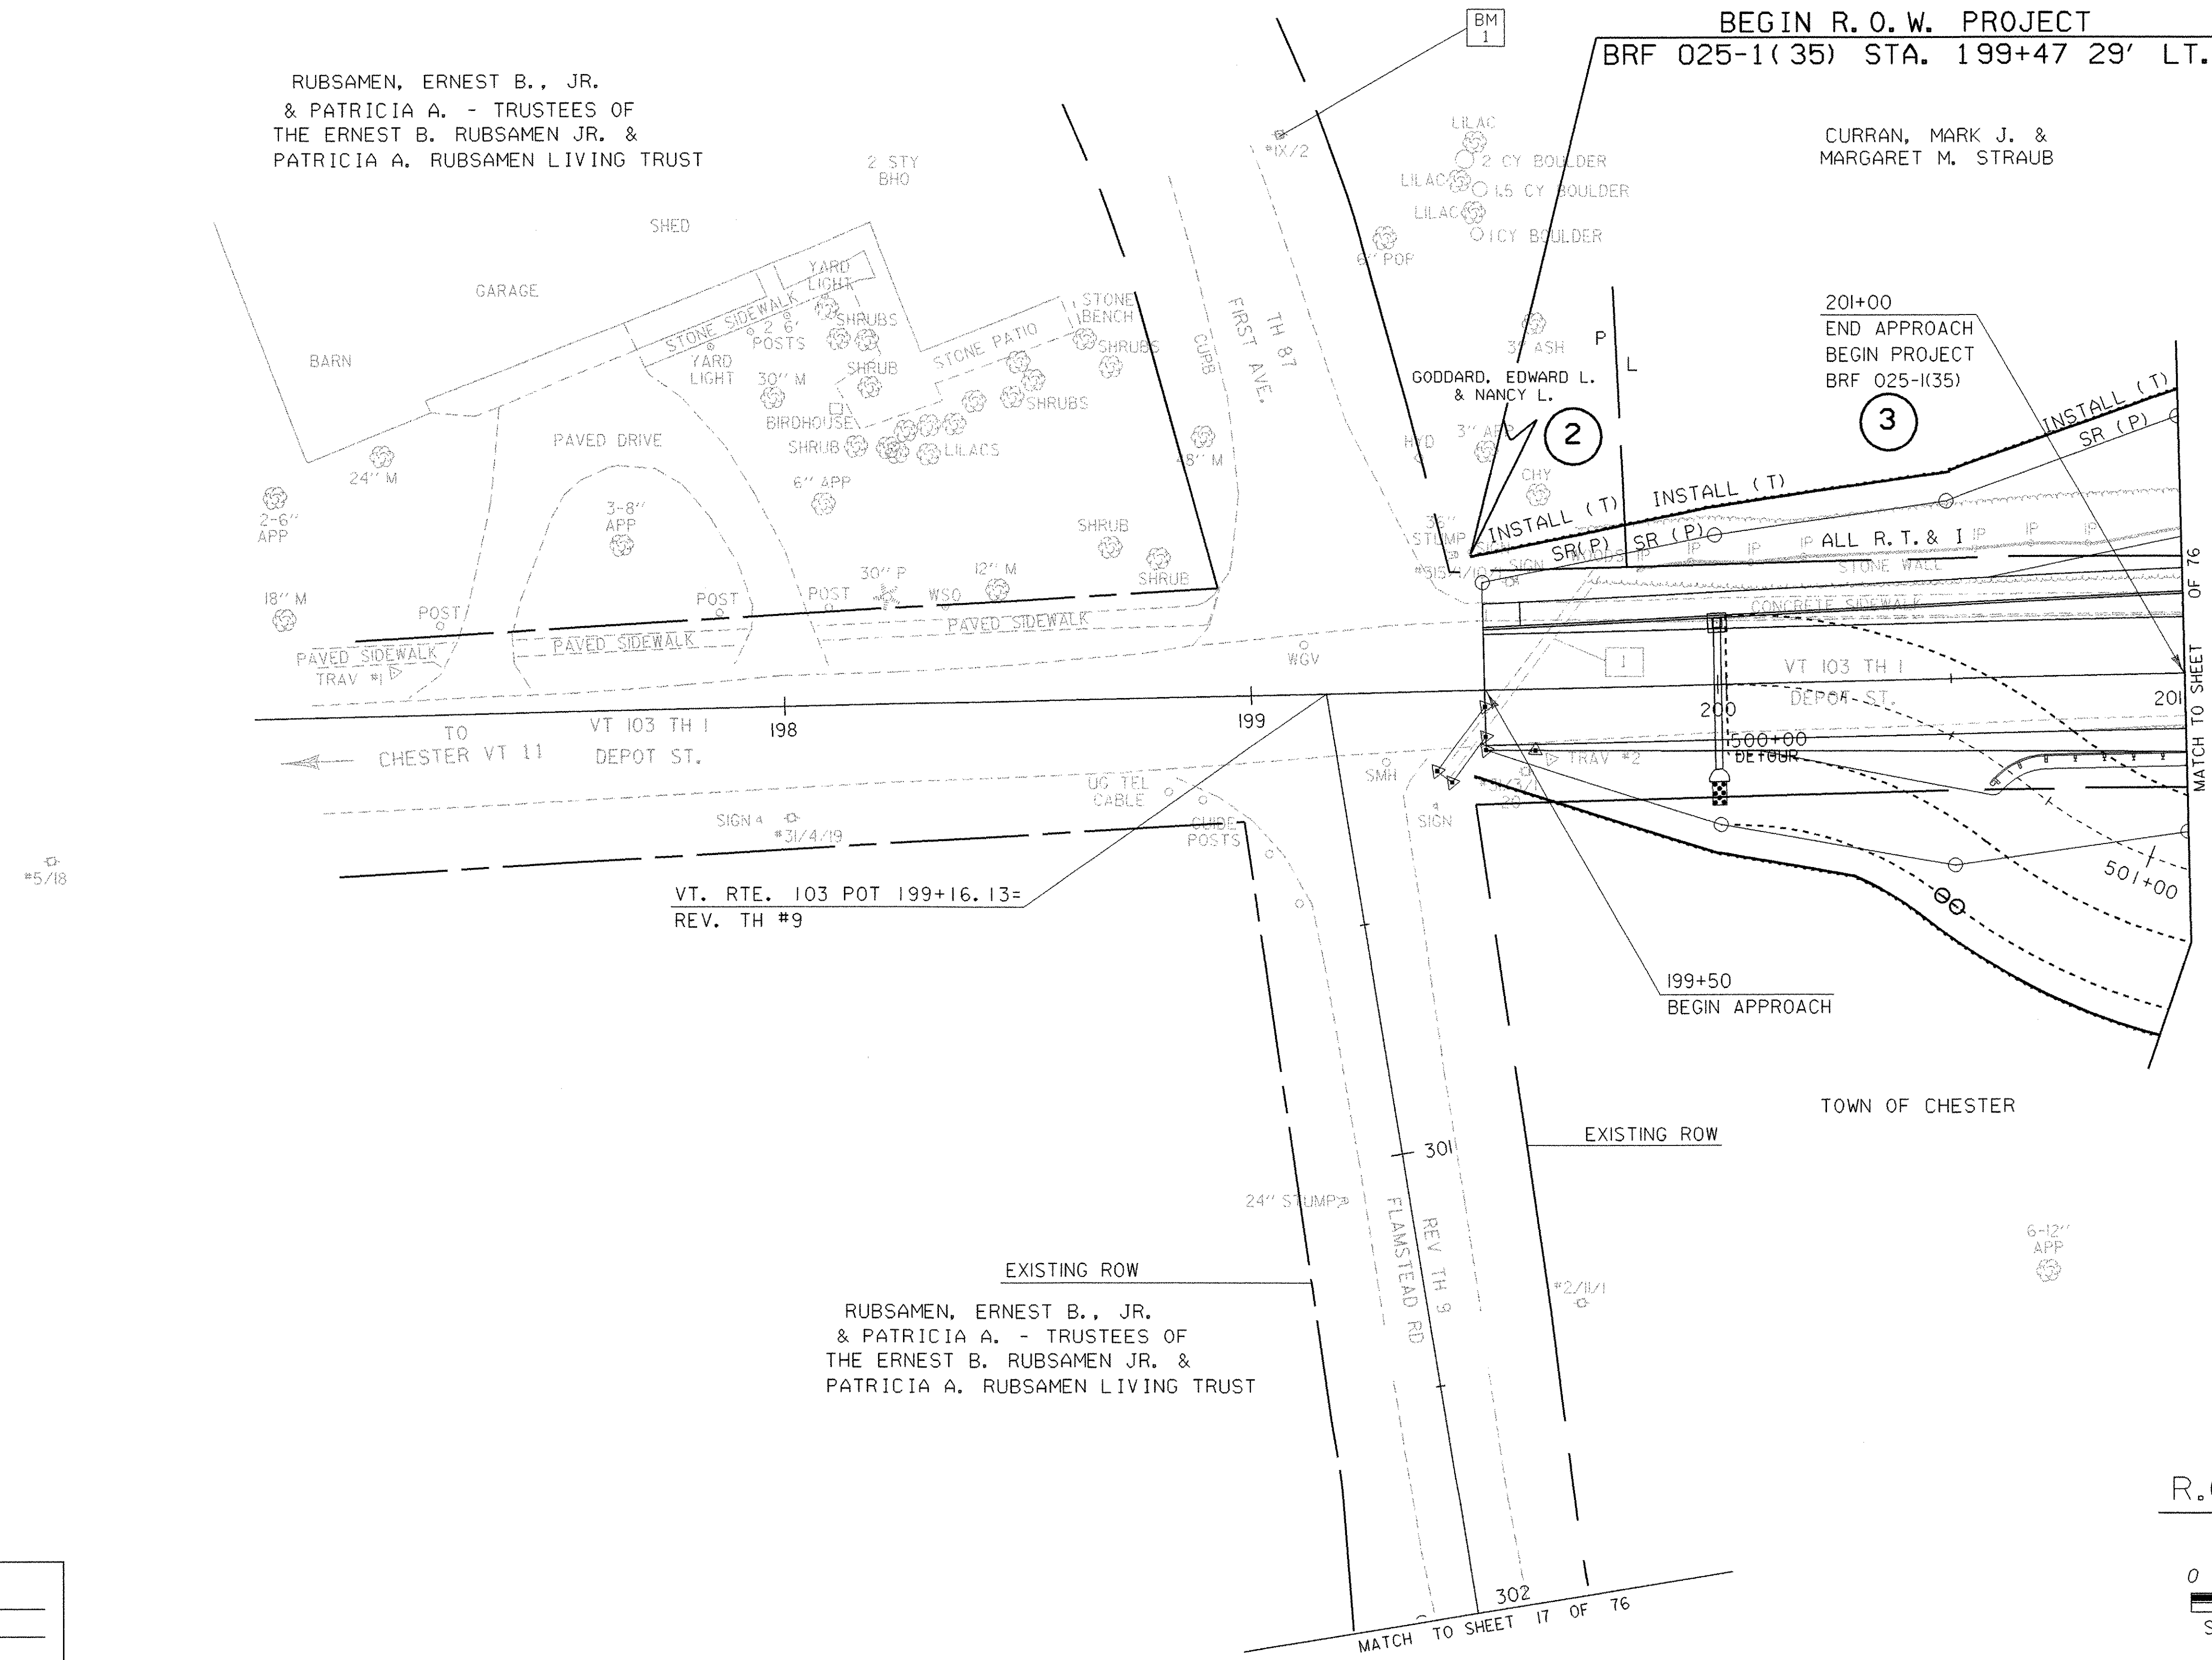

LINES SHOWN ON THIS PLAN AS EXISTING  
 PROPERTY LINES P/L ARE BELIEVED TO  
 BE ACCURATE BUT SHOULD NOT BE RELIED  
 UPON FOR PURPOSES UNRELATED TO THE  
 TOWN OF CHESTER'S ACQUISITION OF LAND  
 AND RIGHTS FOR THIS PROJECT.

DATUM  
 VERTICAL NGVD 1929  
 HORIZONTAL NAD 1927

R.O.W. PLAN  
 1" = 20'  
 0 20 40  
 SCALE IN FEET

SURVEYED BY	SHERIDAN	DATE	08-90
DRAWN BY	L. BULLOCK	DATE	11-90
SQUAD LEADER	PORTALUPI		
DESIGN FILE NO.	M:\1549100\VAOT-Chester		
PRF FILE	RBI34RI.I	DATE PLOTTED	28-MAY-2003
PROJ. NAME	CHESTER		
PROJ. NO.	BRF025-1(35)		
SHEET 14 OF 79 SHEETS			