


BM 2 BM #2
 RR SPIKE IN TREE
 ELEV 600.75'
 BM 3 BM #3
 CHISELED SQUARE ON NE BRIDGE CURB
 ELEV 597.87'

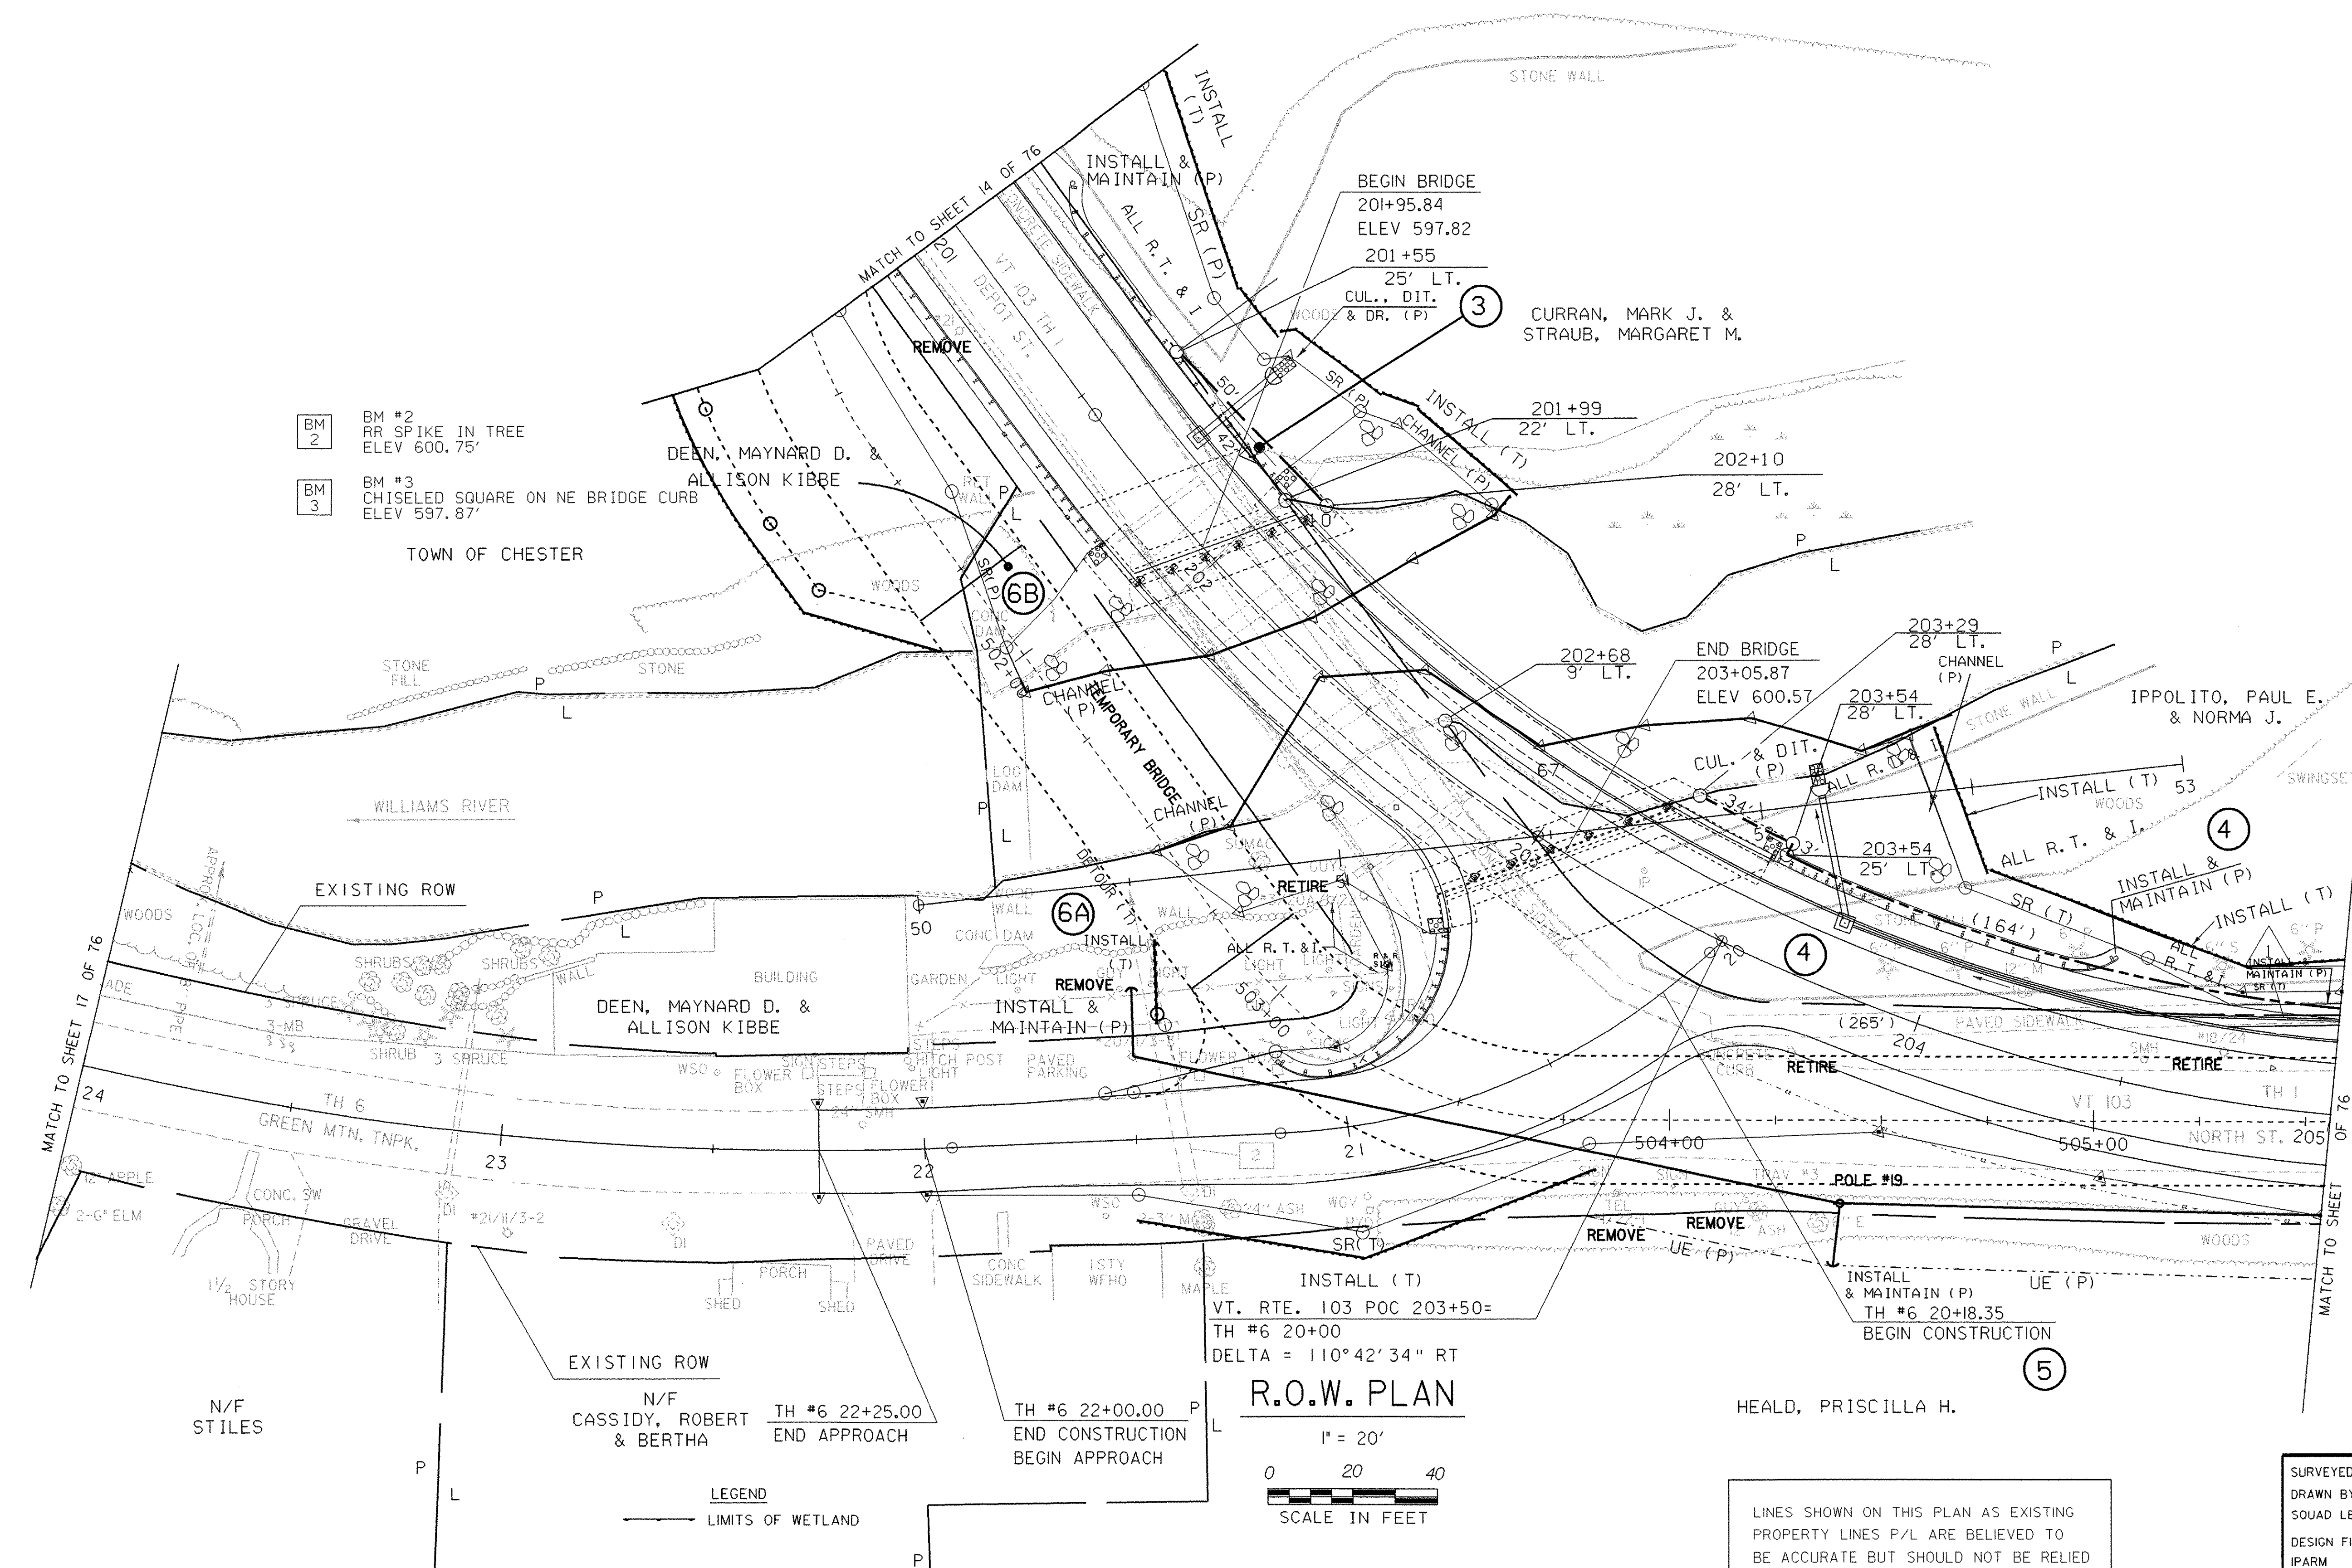

TOWN OF CHESTER

R.O.W. PLAN
 1" = 20'
 0 20 40
 SCALE IN FEET

LEGEND
 ——— LIMITS OF WETLAND

LINES SHOWN ON THIS PLAN AS EXISTING
 PROPERTY LINES P/L ARE BELIEVED TO
 BE ACCURATE BUT SHOULD NOT BE RELIED
 UPON FOR PURPOSES UNRELATED TO THE
 TOWN OF CHESTER'S ACQUISITION OF LAND
 AND RIGHTS FOR THIS PROJECT.

DATUM
 VERTICAL NGVD 1929
 HORIZONTAL NAD 1927

SURVEYED BY GILMAN DATE 12/92
 DRAWN BY L. BULLOCK DATE 1/93
 SQUAD LEADER PORTALUPI
 DESIGN FILE NO. M:\1549101\VA01-Chester Curv
 \HWY\DRAW\rb1342z.dgn
 IPARM FILE rb134r2.i DATE PLOTTED 28-MAY-2003
 PROJ. NAME CHESTER
 PROJ. NO. BRF 025-(K35)
 SHEET 15 OF 79 SHEETS