


CONSTRUCTION APPROACH SIGNING

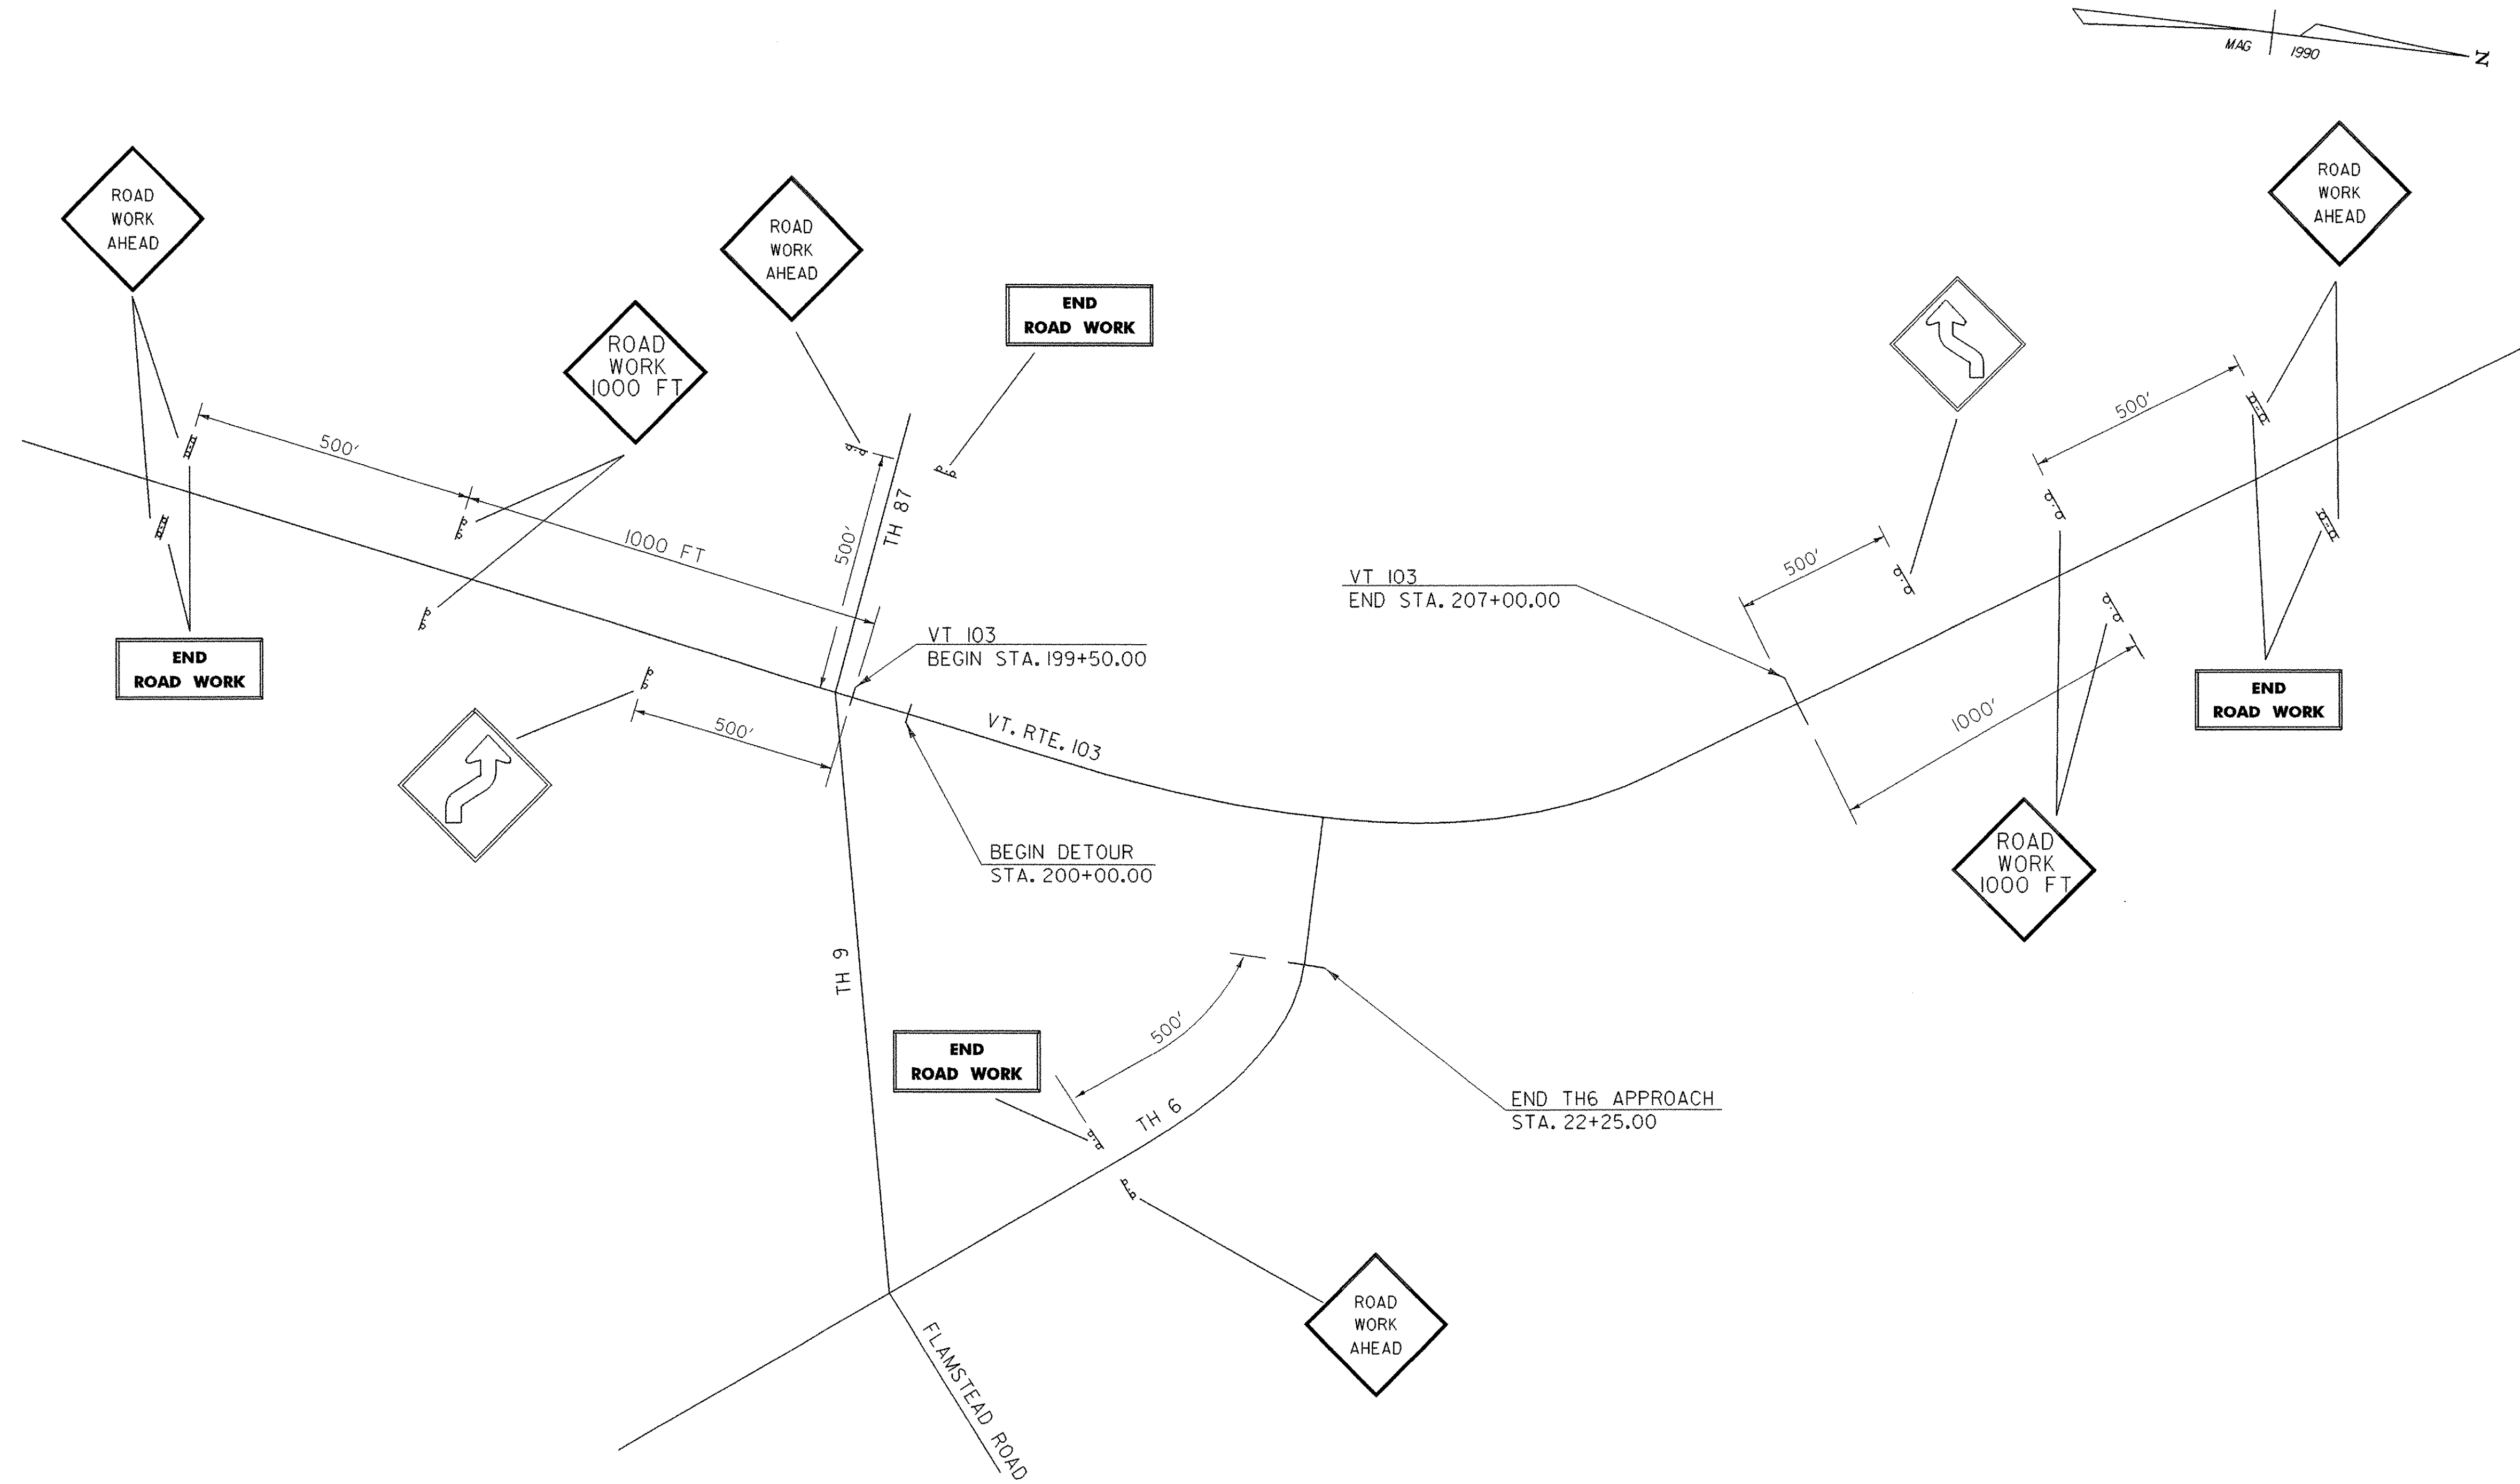

NOT TO SCALE

PROJECT:	CHESTER	PROJECT NO.:	BRF 025-1(35)
DESIGN FILE NAME:	M:\1549100 VAOT-Chester Curv\HWY\DRAW\zfi34frm.dgn	PLOT DATE:	28-MAY-2003
IPARM FILE NAME:	zfi34tc4.i	SURVEY DATE:	08-90
SURVEYED BY:	SHERIDAN	DRAWN BY:	L. BULLOCK
SQUAD LEADER:	PORTALUPI	SHEET:	34 OF 79
TRAFFIC CONTROL SHEET 4			