
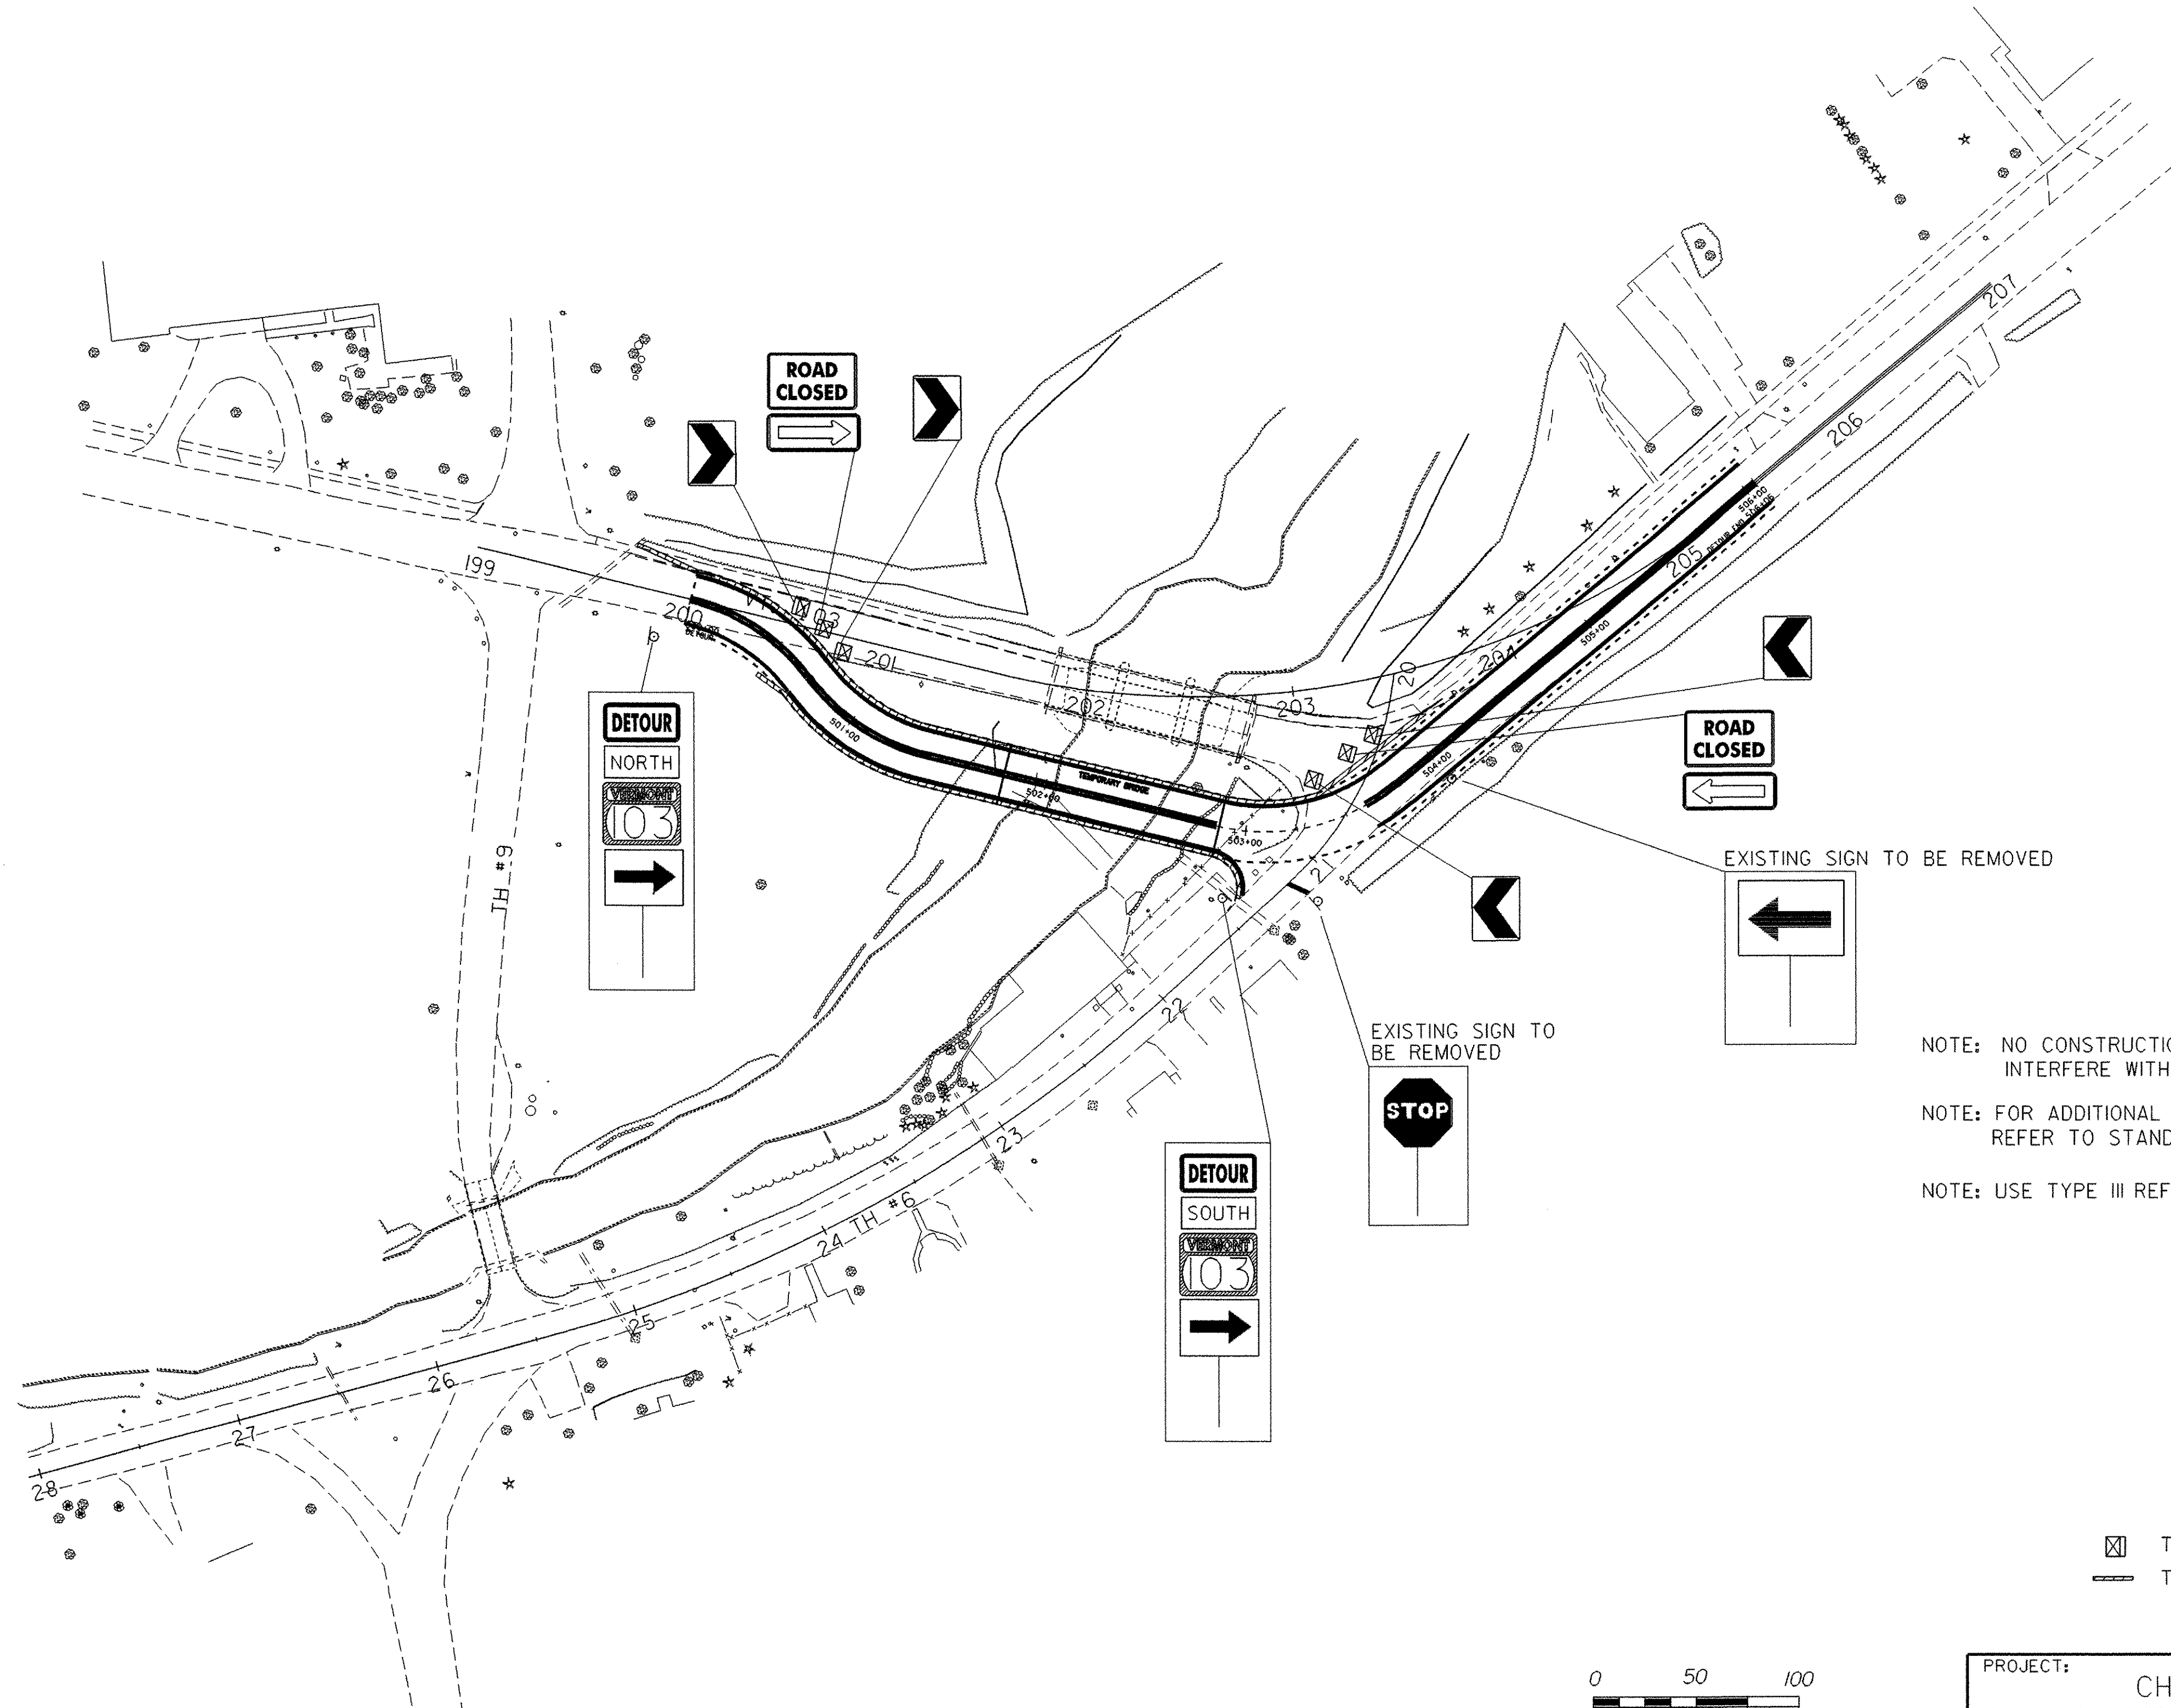


DETOUR PAVEMENT MARKING AND SIGNING (CONSTRUCTION OF VT.103)

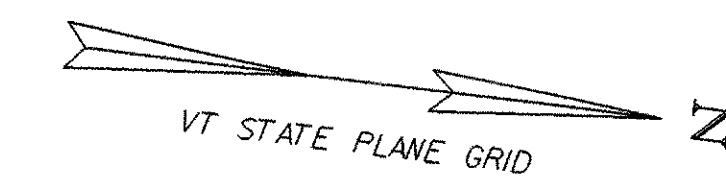


NOTE: NO CONSTRUCTION SIGNS SHALL BE INSTALLED SO AS TO INTERFERE WITH OR OBSTRUCT THE VIEW OF EXISTING TRAFFIC.

NOTE: FOR ADDITIONAL INFORMATION ON CONSTRUCTION APPROACH SIGNING REFER TO STANDARD E-107.

NOTE: USE TYPE III REFLECTIVE SHEETING ON ALL CONSTRUCTION SIGNS.

LEGEND

- TYPE III BARRICADES (MOD.)
- TEMPORARY CONCRETE BARRIER

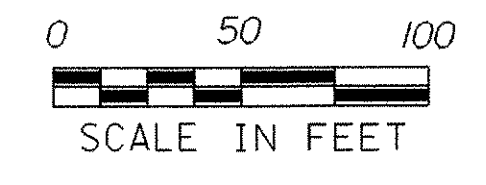

PROJECT: CHESTER	PROJECT NO.: BRF 025-(135)
DESIGN FILE NAME: M:\1549100 VA0T Chester Curv\HWY\DRAW\zfi34frm.dgn	PLOT DATE: 28-MAY-2003
IPARM FILE NAME: zfi34+c5.i	SURVEY DATE: 08-90
SURVEYED BY: SHERIDAN	DRAWN BY: L. BULLOCK
SQUAD LEADER: PORTALUPI	SHEET: 35 OF 79
TRAFFIC CONTROL SHEET 5	