
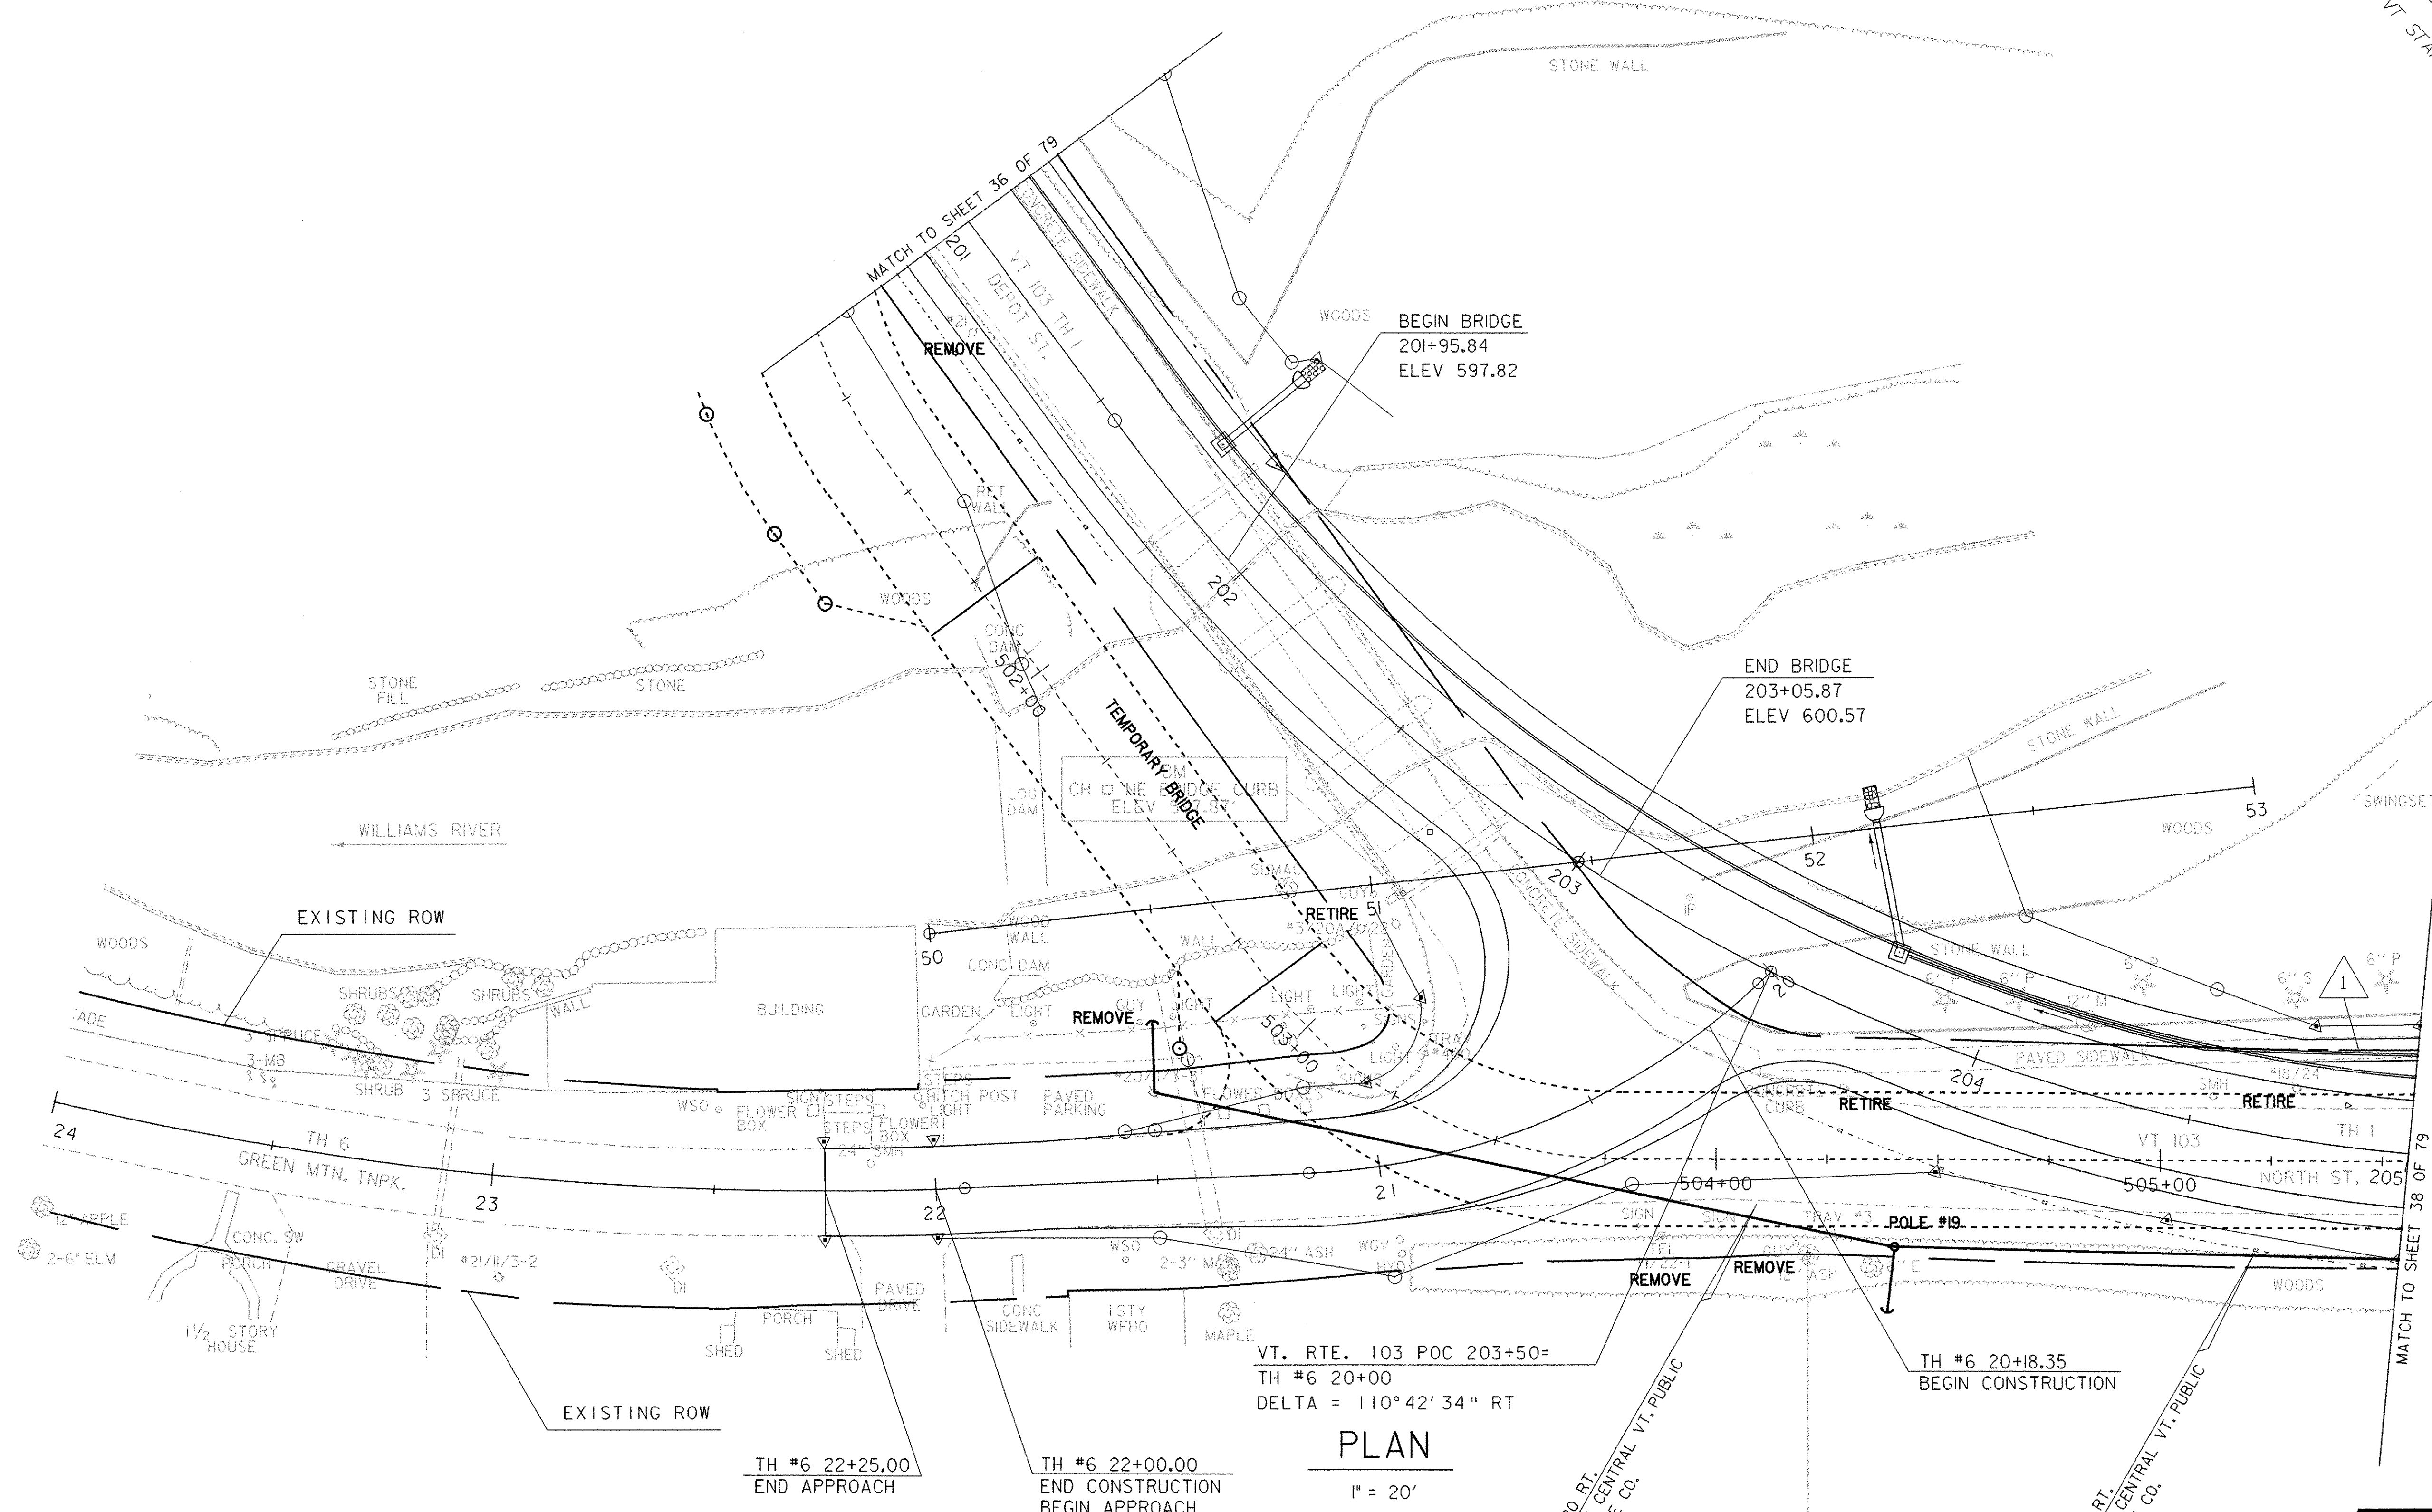



UTILITY SHEET

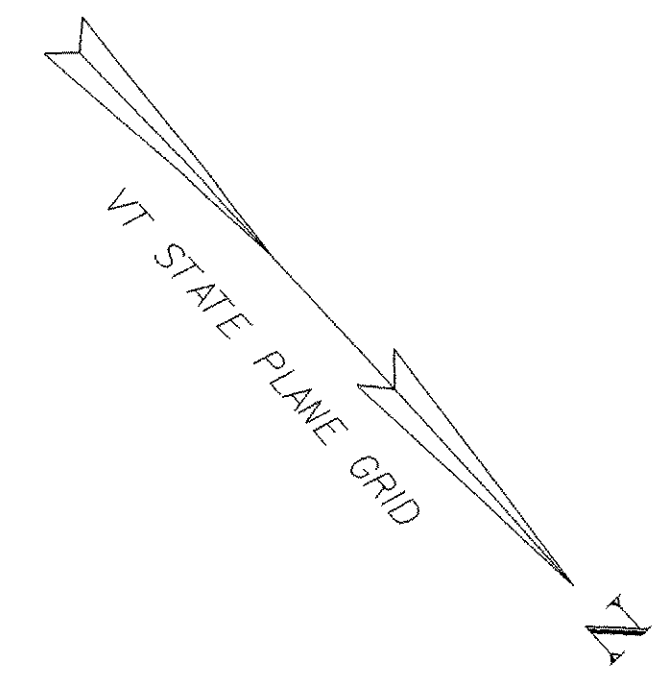

VT. RTE. 103 POC 203+50=
 TH #6 20+00
 DELTA = 110° 42' 34" RT

PLAN

1" = 20'

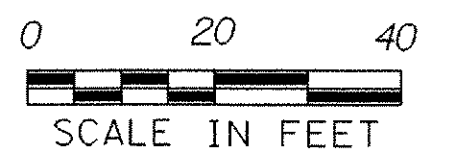

LEGEND
 ——— LIMITS OF WETLAND

DATUM	
VERTICAL	NGVD 1929
HORIZONTAL	NAD 1927

ML 203+97 RT. - TH #6 21+20 RT.
 AERIAL RELOCATION OWNED BY CENTRAL VT. PUBLIC
 SERVICE CORP. & VT. TELEPHONE CO.

BM #2
 RR SPIKE IN TREE
 ELEV 609.75'

ML 203+97 RT. - ML 205+40 RT.
 AERIAL RELOCATION OWNED BY CENTRAL VT. PUBLIC
 SERVICE CORP. & VT. TELEPHONE CO.

SURVEYED BY	GILMAN	DATE	12/92
DRAWN BY	L. BULLOCK	DATE	1/93
SQUAD LEADER	PORTALUPI		
DESIGN FILE NO.	M:\1549101\VAOT-Chester Curv \HWY\DRAW\z f134bdr.dgn		
IPARM FILE	z f134ut2.i	DATE PLOTTED	28-MAY-2003
PROJ. NAME	CHESTER		
PROJ. NO.	BRF 025-(135)		
SHEET	37	OF	79 SHEETS