


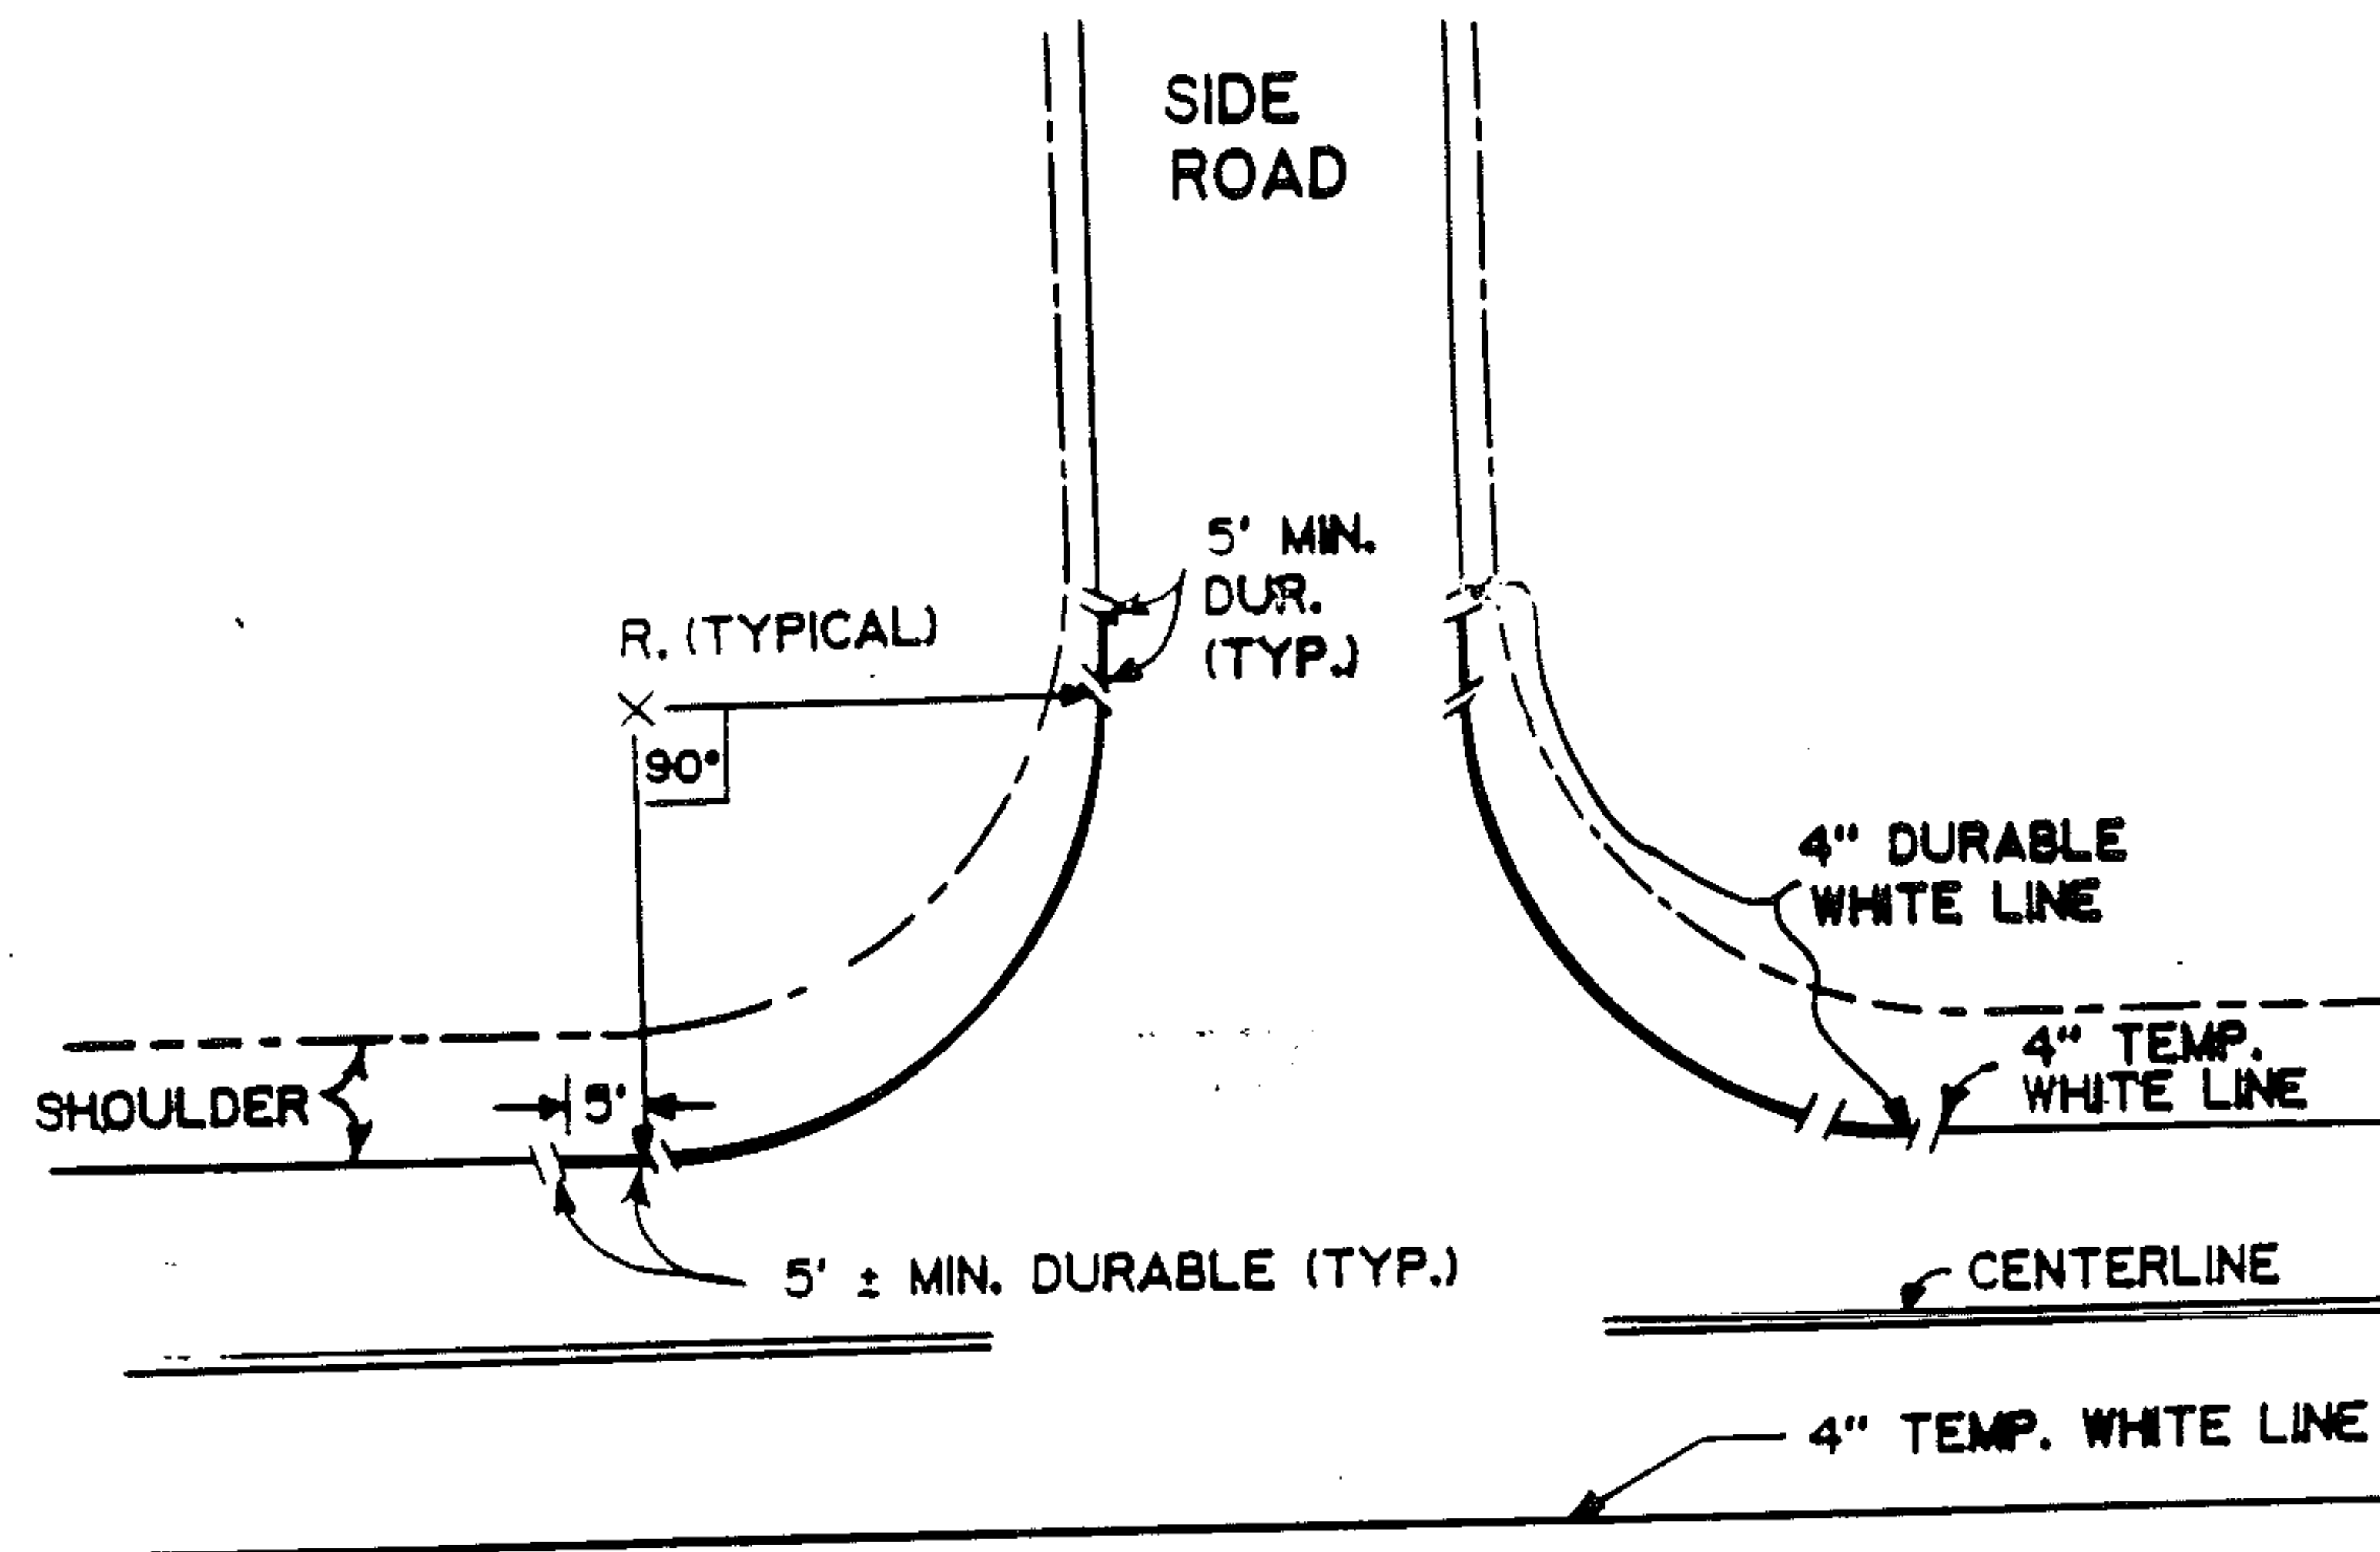

Edgelines for paved side road intersections shall have a durable edgeline radius with a 5' minimum tangent section on each end as shown.

DURABLE EDGELINE RADIUS LAYOUT TYPICAL