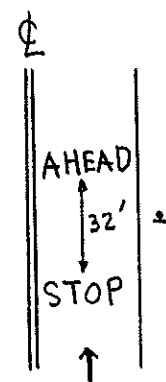


ROADWAY MARKINGS			
ITEM 646.60 24" TEMPORARY STOP BAR			
MILE MARKER	LENGTH	TOWN	
M 0.00 Lt	12 LF	ST. GEORGE	
(SPUR) VT116 @ M 0.02 Lt (2ea)	12 LF x 2 (24 LF)	ST. GEORGE	
TH-4 @ M 0.95 Rt	12 LF	ST. GEORGE	
TH-3 @ M 1.36 Rt	12 LF	ST. GEORGE	
TH-25 @ M 0.36 Lt	12 LF	WILLISTON	
TH-26 @ M 0.36 Rt	12 LF	WILLISTON	
TH-3 @ M 2.18 Rt	12 LF	WILLISTON	
TH-18 @ M 2.32 Lt	12 LF	WILLISTON	
ITEM 646.44 DURABLE LETTER IN WORD MARKING			
MILE MARKER	WORD	QUANTITY	TOWN
(SPUR) VT116 @ M 0.02 Lt (2ea)	'STOP'	8	ST. GEORGE
* M 0.15 Lt	'STOP' AHEAD'	9	ST. GEORGE
M 0.57 Rt	'SCHOOL'	6	ST. GEORGE
M 0.91 Lt	'SCHOOL'	6	ST. GEORGE
* NOTE: THE WORDS 'STOP' AND 'AHEAD' SHOULD BE SPACED 32' APART AS SHOWN ON RIGHT WITH THE EXISTING 'STOP AHEAD' SIGN CENTERED BETWEEN THEM.			
PROJECT ST. GEORGE - WILLISTON		NO. HMA 2915	
		SHEET 24 OF 31 SHEETS	