

NOTE: ANY EXISTING SIGNS NOT SHOWN ON THIS SHEET ARE TO BE RETAINED. THEY MUST BE WASHED. (PAYMENT SUBSIDIARY TRAFFIC SIGNS, TYPE 'A' - ITEM 675.20)

BEGIN PROJECT MM 1.675  
F026-1(3)S



SPEED LIMIT 50

RLT STRAIGHTEN POST  
978+12 LT.

M.M. 1.75  
979+77

WEST 302

DO NOT ENTER STOP RET. ONE-WAY 982+31P ONE-WAY RET.

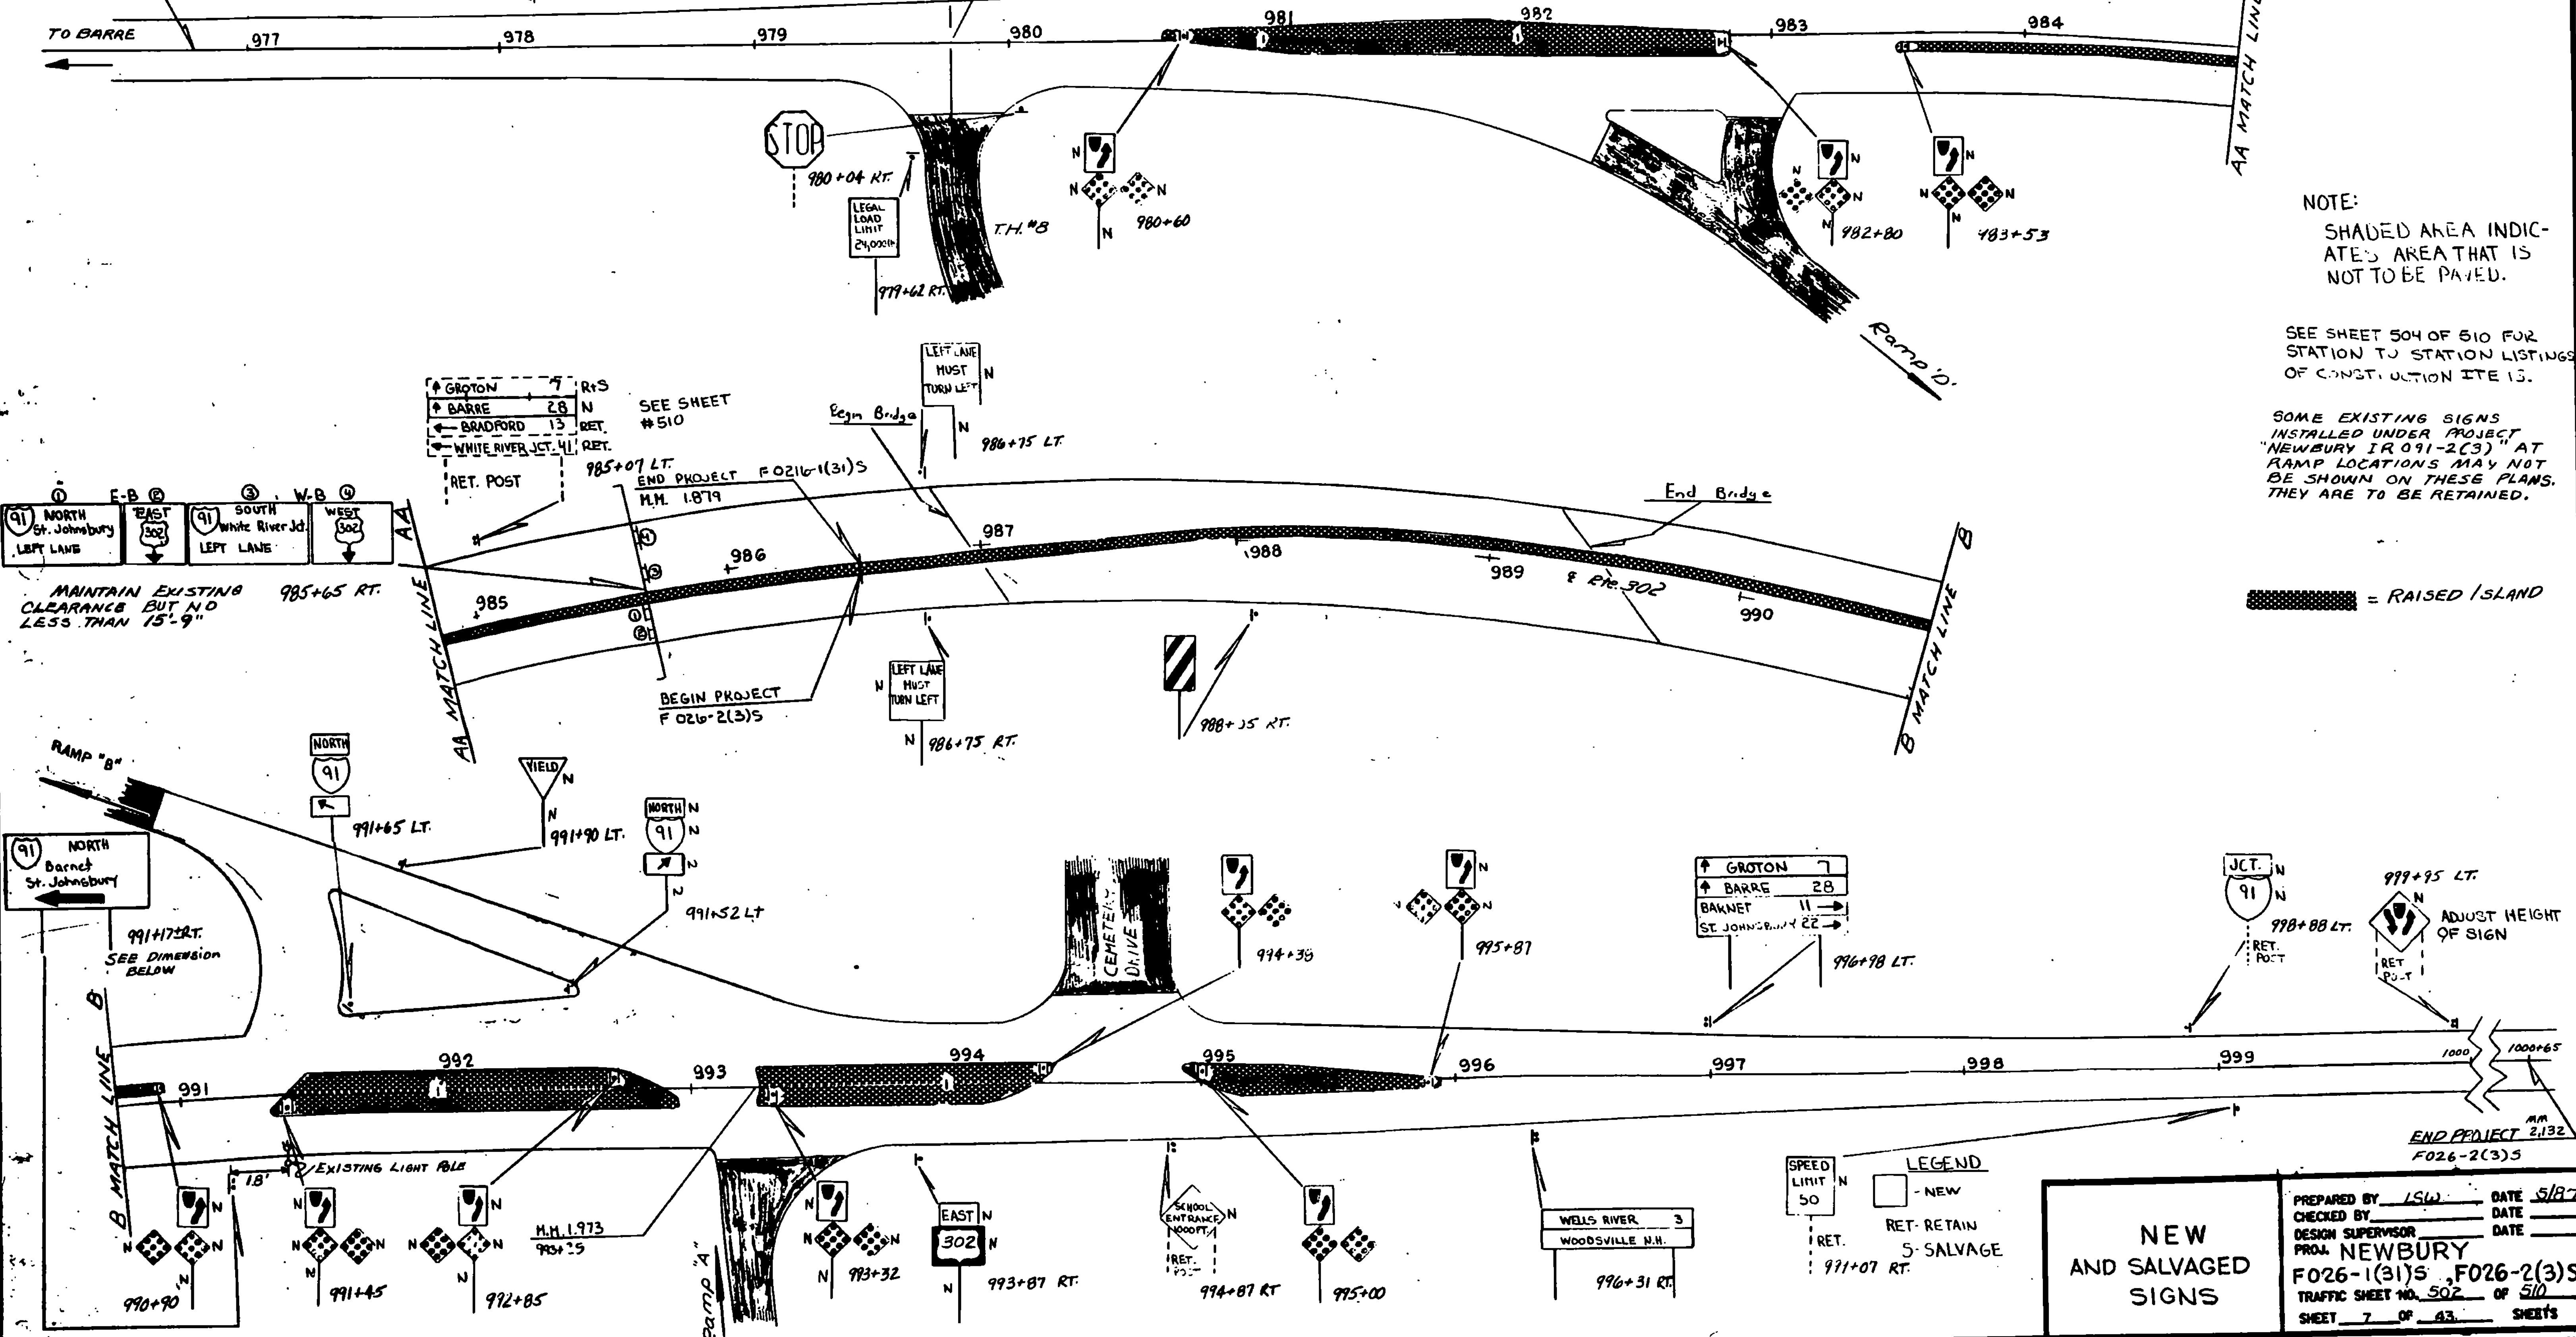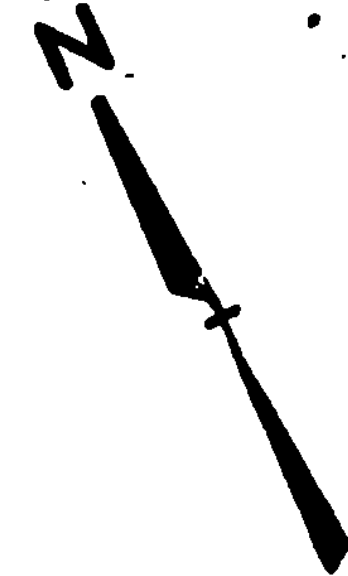

NOTE: SHADED AREA INDICATES AREA THAT IS NOT TO BE PAVED.

SEE SHEET 504 OF 510 FOR STATION TO STATION LISTINGS OF CONSTRUCTION ITEM IS.

SOME EXISTING SIGNS INSTALLED UNDER PROJECT "NEWBURY IR 091-2(3)" AT RAMP LOCATIONS MAY NOT BE SHOWN ON THESE PLANS. THEY ARE TO BE RETAINED.

RAISED ISLAND

MAINTAIN EXISTING CLEARANCE BUT NO LESS THAN 15'-9"

991+72 RT. SEE DIMENSION BELOW

LEGEND  
 - NEW  
 RET. RETAIN  
 S. SALVAGE  
 971+07 RT.

**NEW AND SALVAGED SIGNS**

PREPARED BY LSW DATE 5/87  
 CHECKED BY \_\_\_\_\_ DATE \_\_\_\_\_  
 DESIGN SUPERVISOR \_\_\_\_\_ DATE \_\_\_\_\_  
 PROJ. NEWBURY  
 F026-1(3)S F026-2(3)S  
 TRAFFIC SHEET NO. 502 OF 510  
 SHEET 7 OF 43 SHEETS

END PROJECT 2,132  
F026-2(3)S