
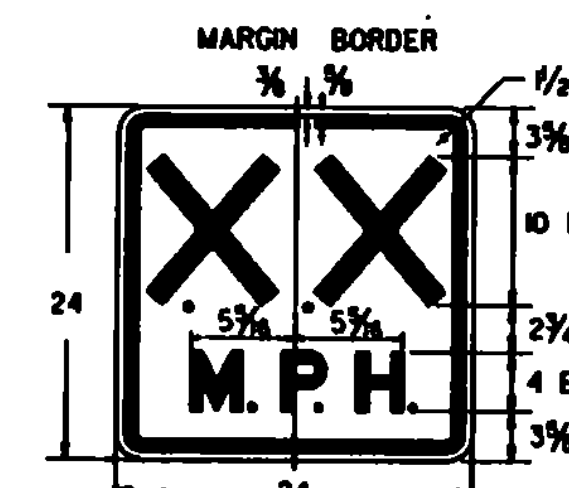
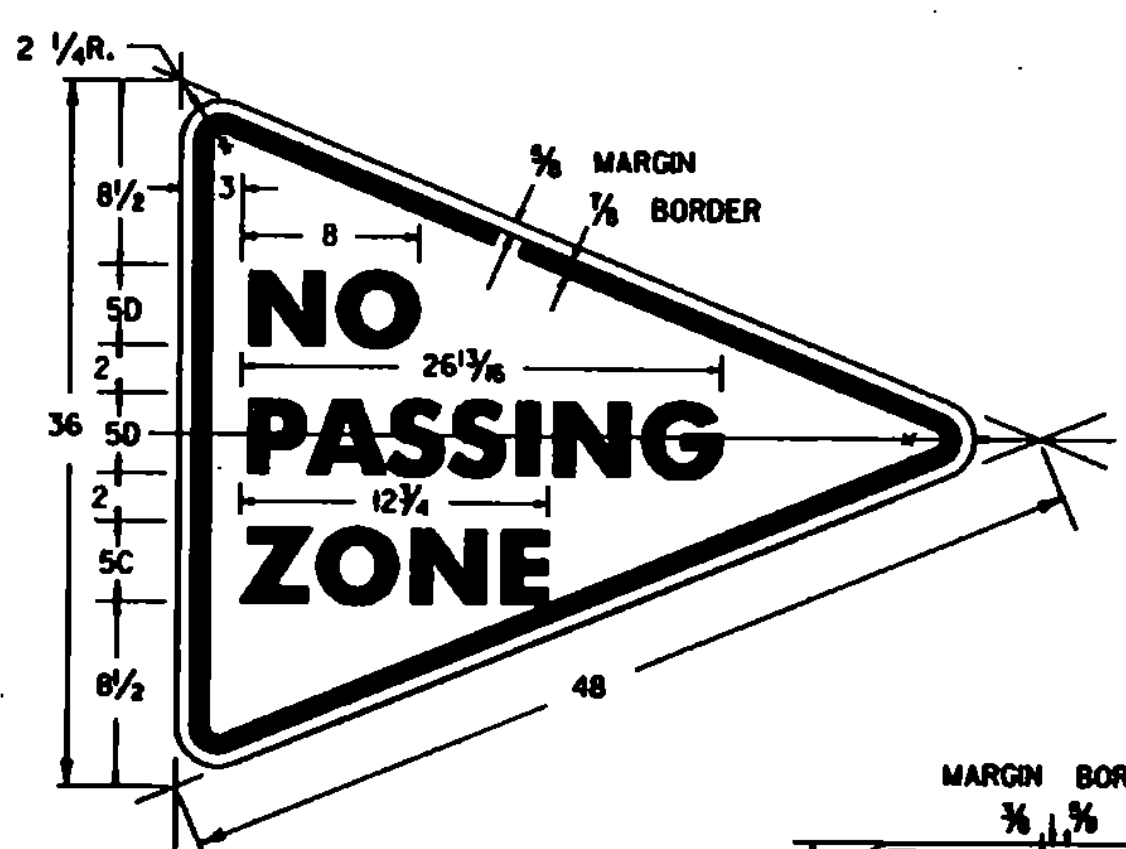
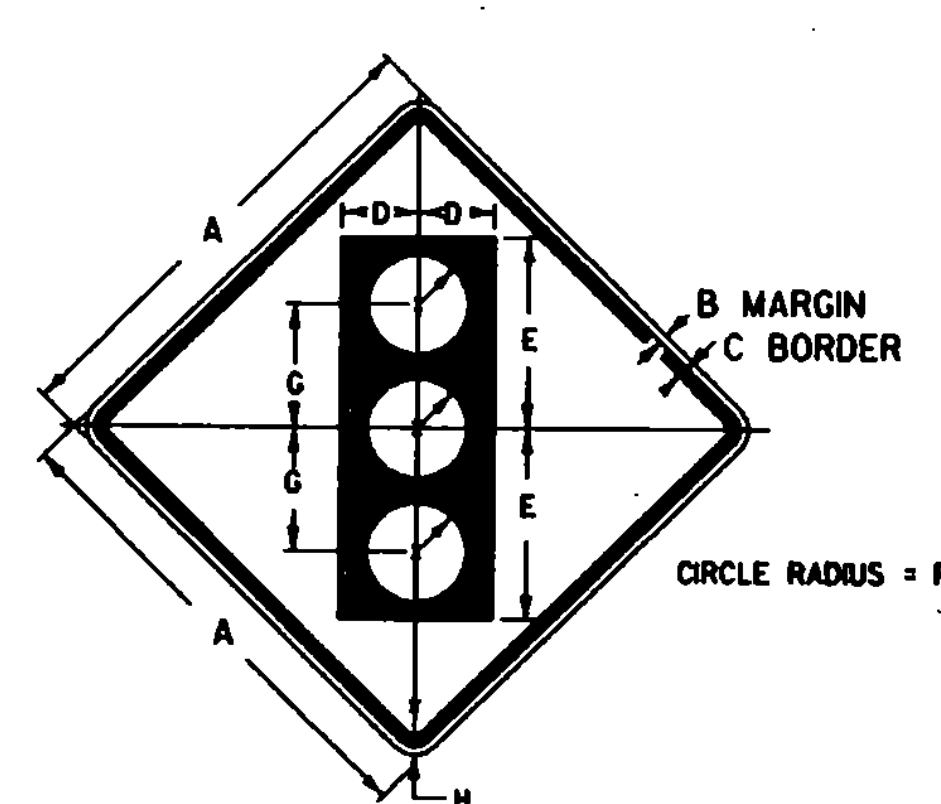
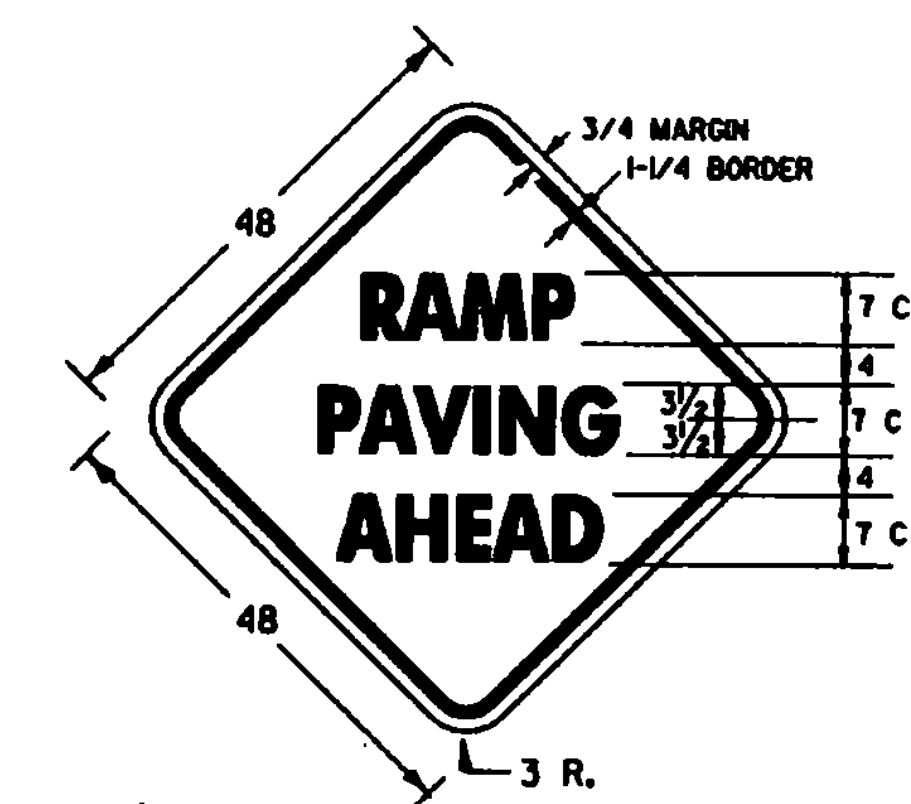
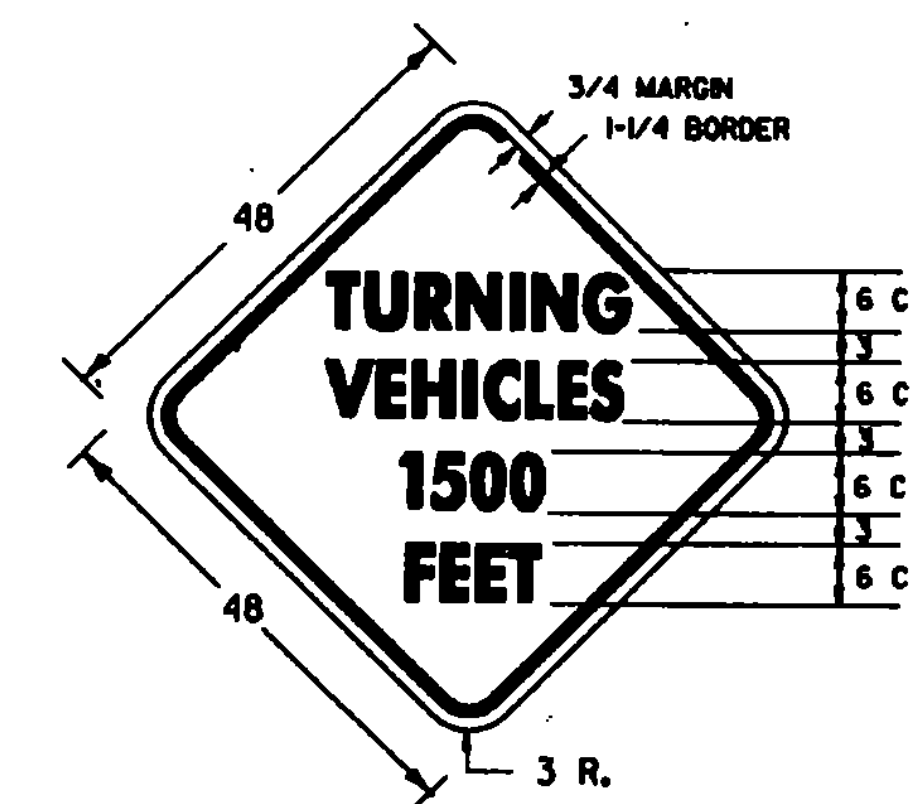
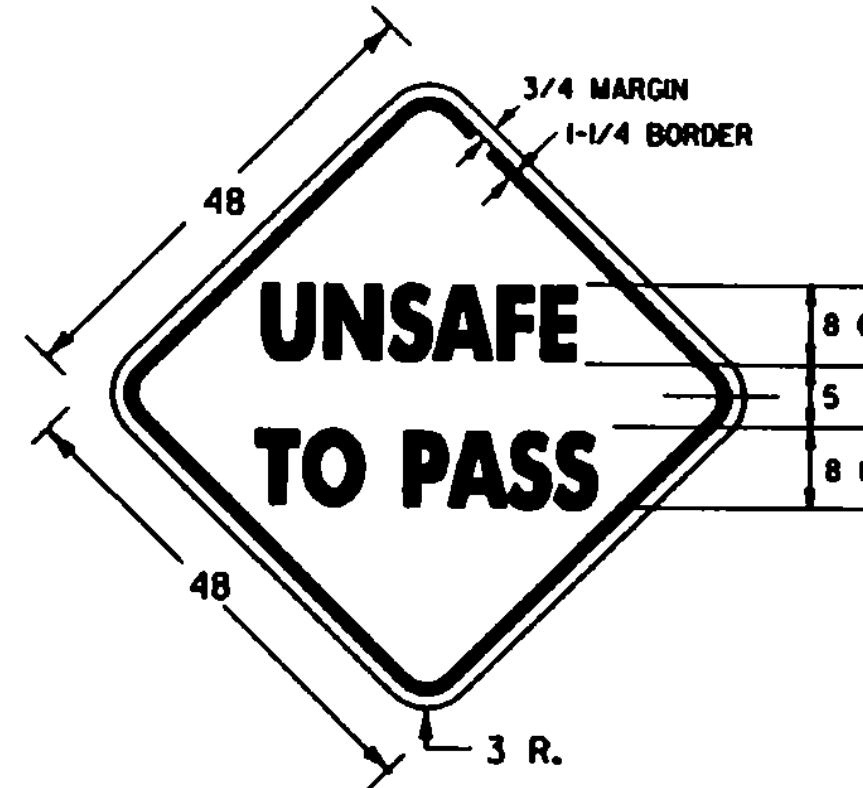
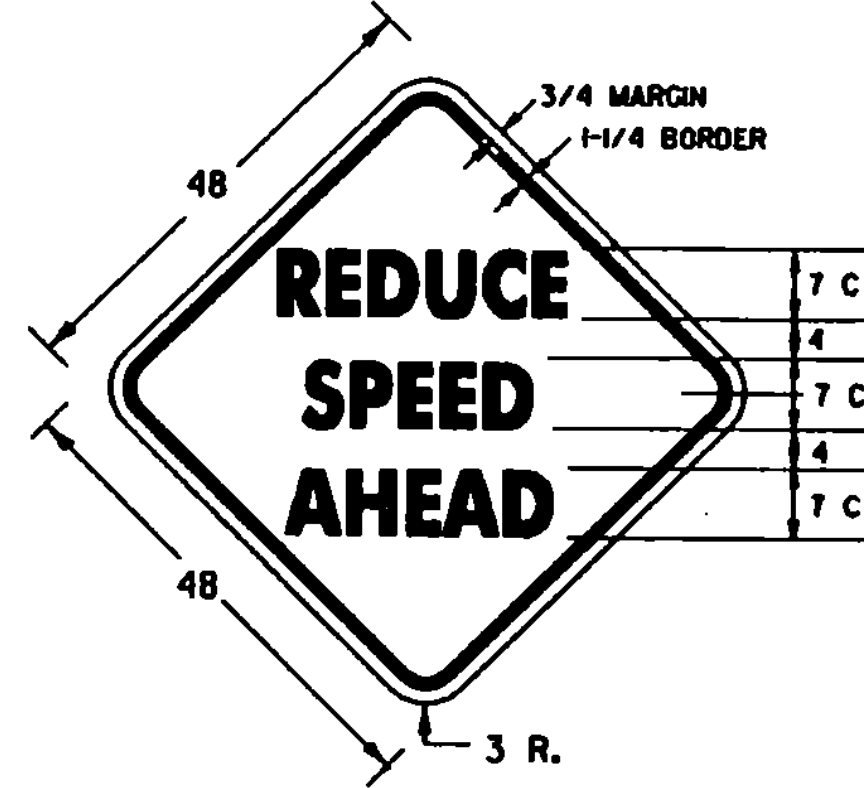
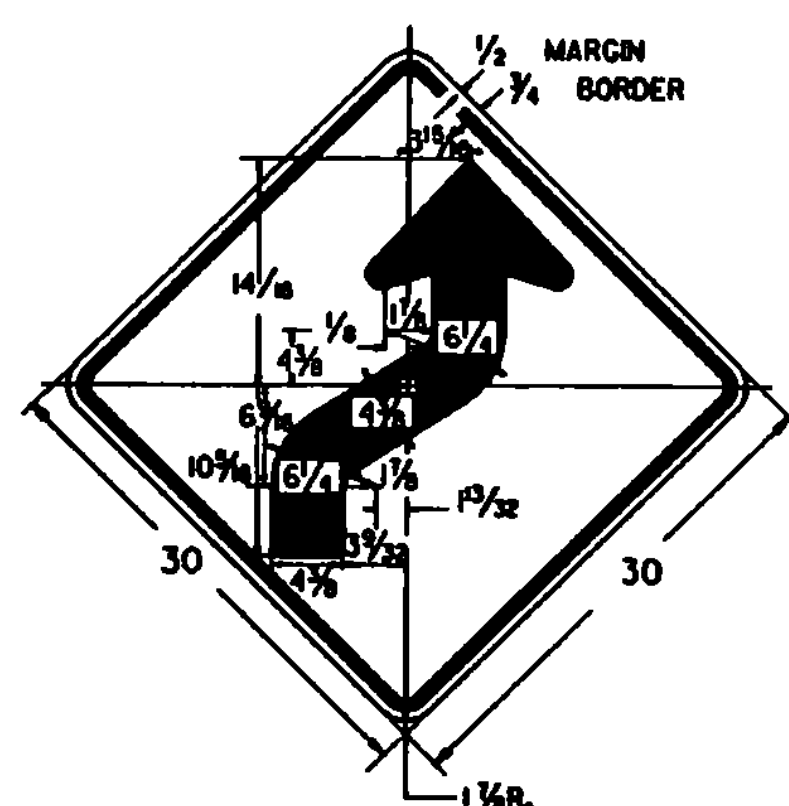


**COLORS:**  
BACKGROUND - GREEN (REFL.)  
BORDER, ARROW AND LEGEND - WHITE (REFL.)  
SHIELD - BORDER - WHITE (REFL.)  
TOP PORTION - RED (REFL.)  
BOTTOM PORTION - BLUE (REFL.)  
SHIELD DIMENSION REDUCED FROM DETAILS SHOWN ON STD. SHEET E-135.

**COLORS:**  
TEXT AND BORDER - BLACK  
BACKGROUND - WHITE (REFL.)

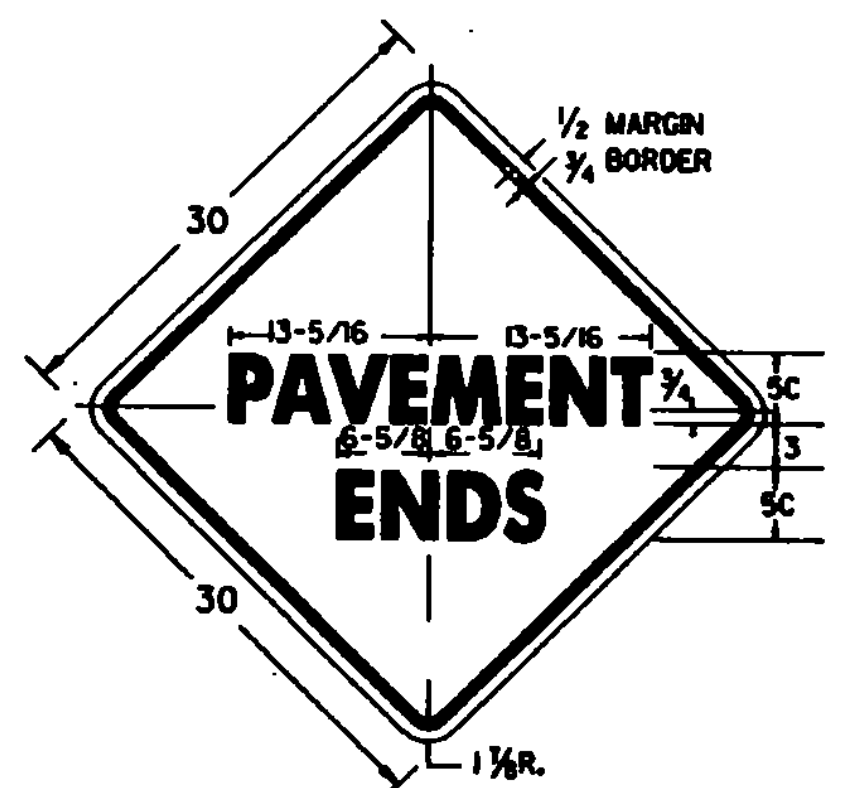

SIGN	DIMENSIONS (INCHES)							
	A	B	C	D	E	F	G	H
STD. & MIN.	36	3/8	1/4	5 3/4	15 3/4	4 1/4	10	2 1/4
SPECIAL	48	3/4	1/4	7 1/2	20	5	12 1/2	3

**COLORS**  
SYMBOL & LEGEND - BLACK (NON-REFL.)  
TOP CIRCLE - RED (REFL.)  
BOTTOM CIRCLE - GREEN (REFL.)  
BACKGROUND - ORANGE (REFL.)


**NOTES**  
SEE STANDARD SHEET E-100 FOR NOTES AND TEXT DETAILS  
COLORS FOR SIGNS SHOWN ON THIS SHEET SHALL BE BLACK TEXT, BORDER AND SYMBOLS ON A REFLECTORIZED (ENCAPSULATED LENS) ORANGE BACKGROUND, UNLESS OTHERWISE NOTED.  
SIGNS USED ONLY FOR DAYTIME MAINTENANCE OPERATIONS DO NOT NEED TO BE REFLECTORIZED, HOWEVER, THESE SIGNS SHALL BE LABELED "DAYTIME USE ONLY" ON THE BACK OF THE SIGN PANEL WITH 3" SERIES C LETTERS.

REVISIONS AND CORRECTIONS

APPROVED

OCT. 30, 1987  
DATE  
David B. Kelley  
CHIEF ENGINEER  
Richard J. Ross  
DIRECTOR OF PLANNING  
AND PRE-CONSTRUCTION  
Lyndon B. MacArthur  
TRAFFIC AND SAFETY ENGINEER

# CONSTRUCTION SIGN DETAILS

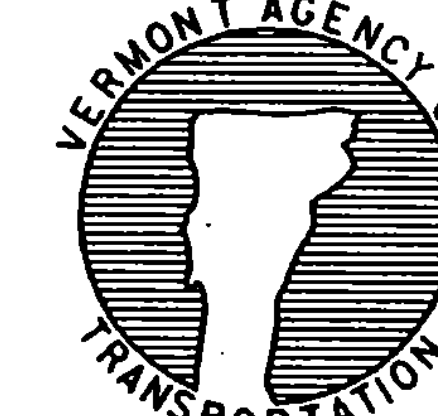

# STANDARD E-102