


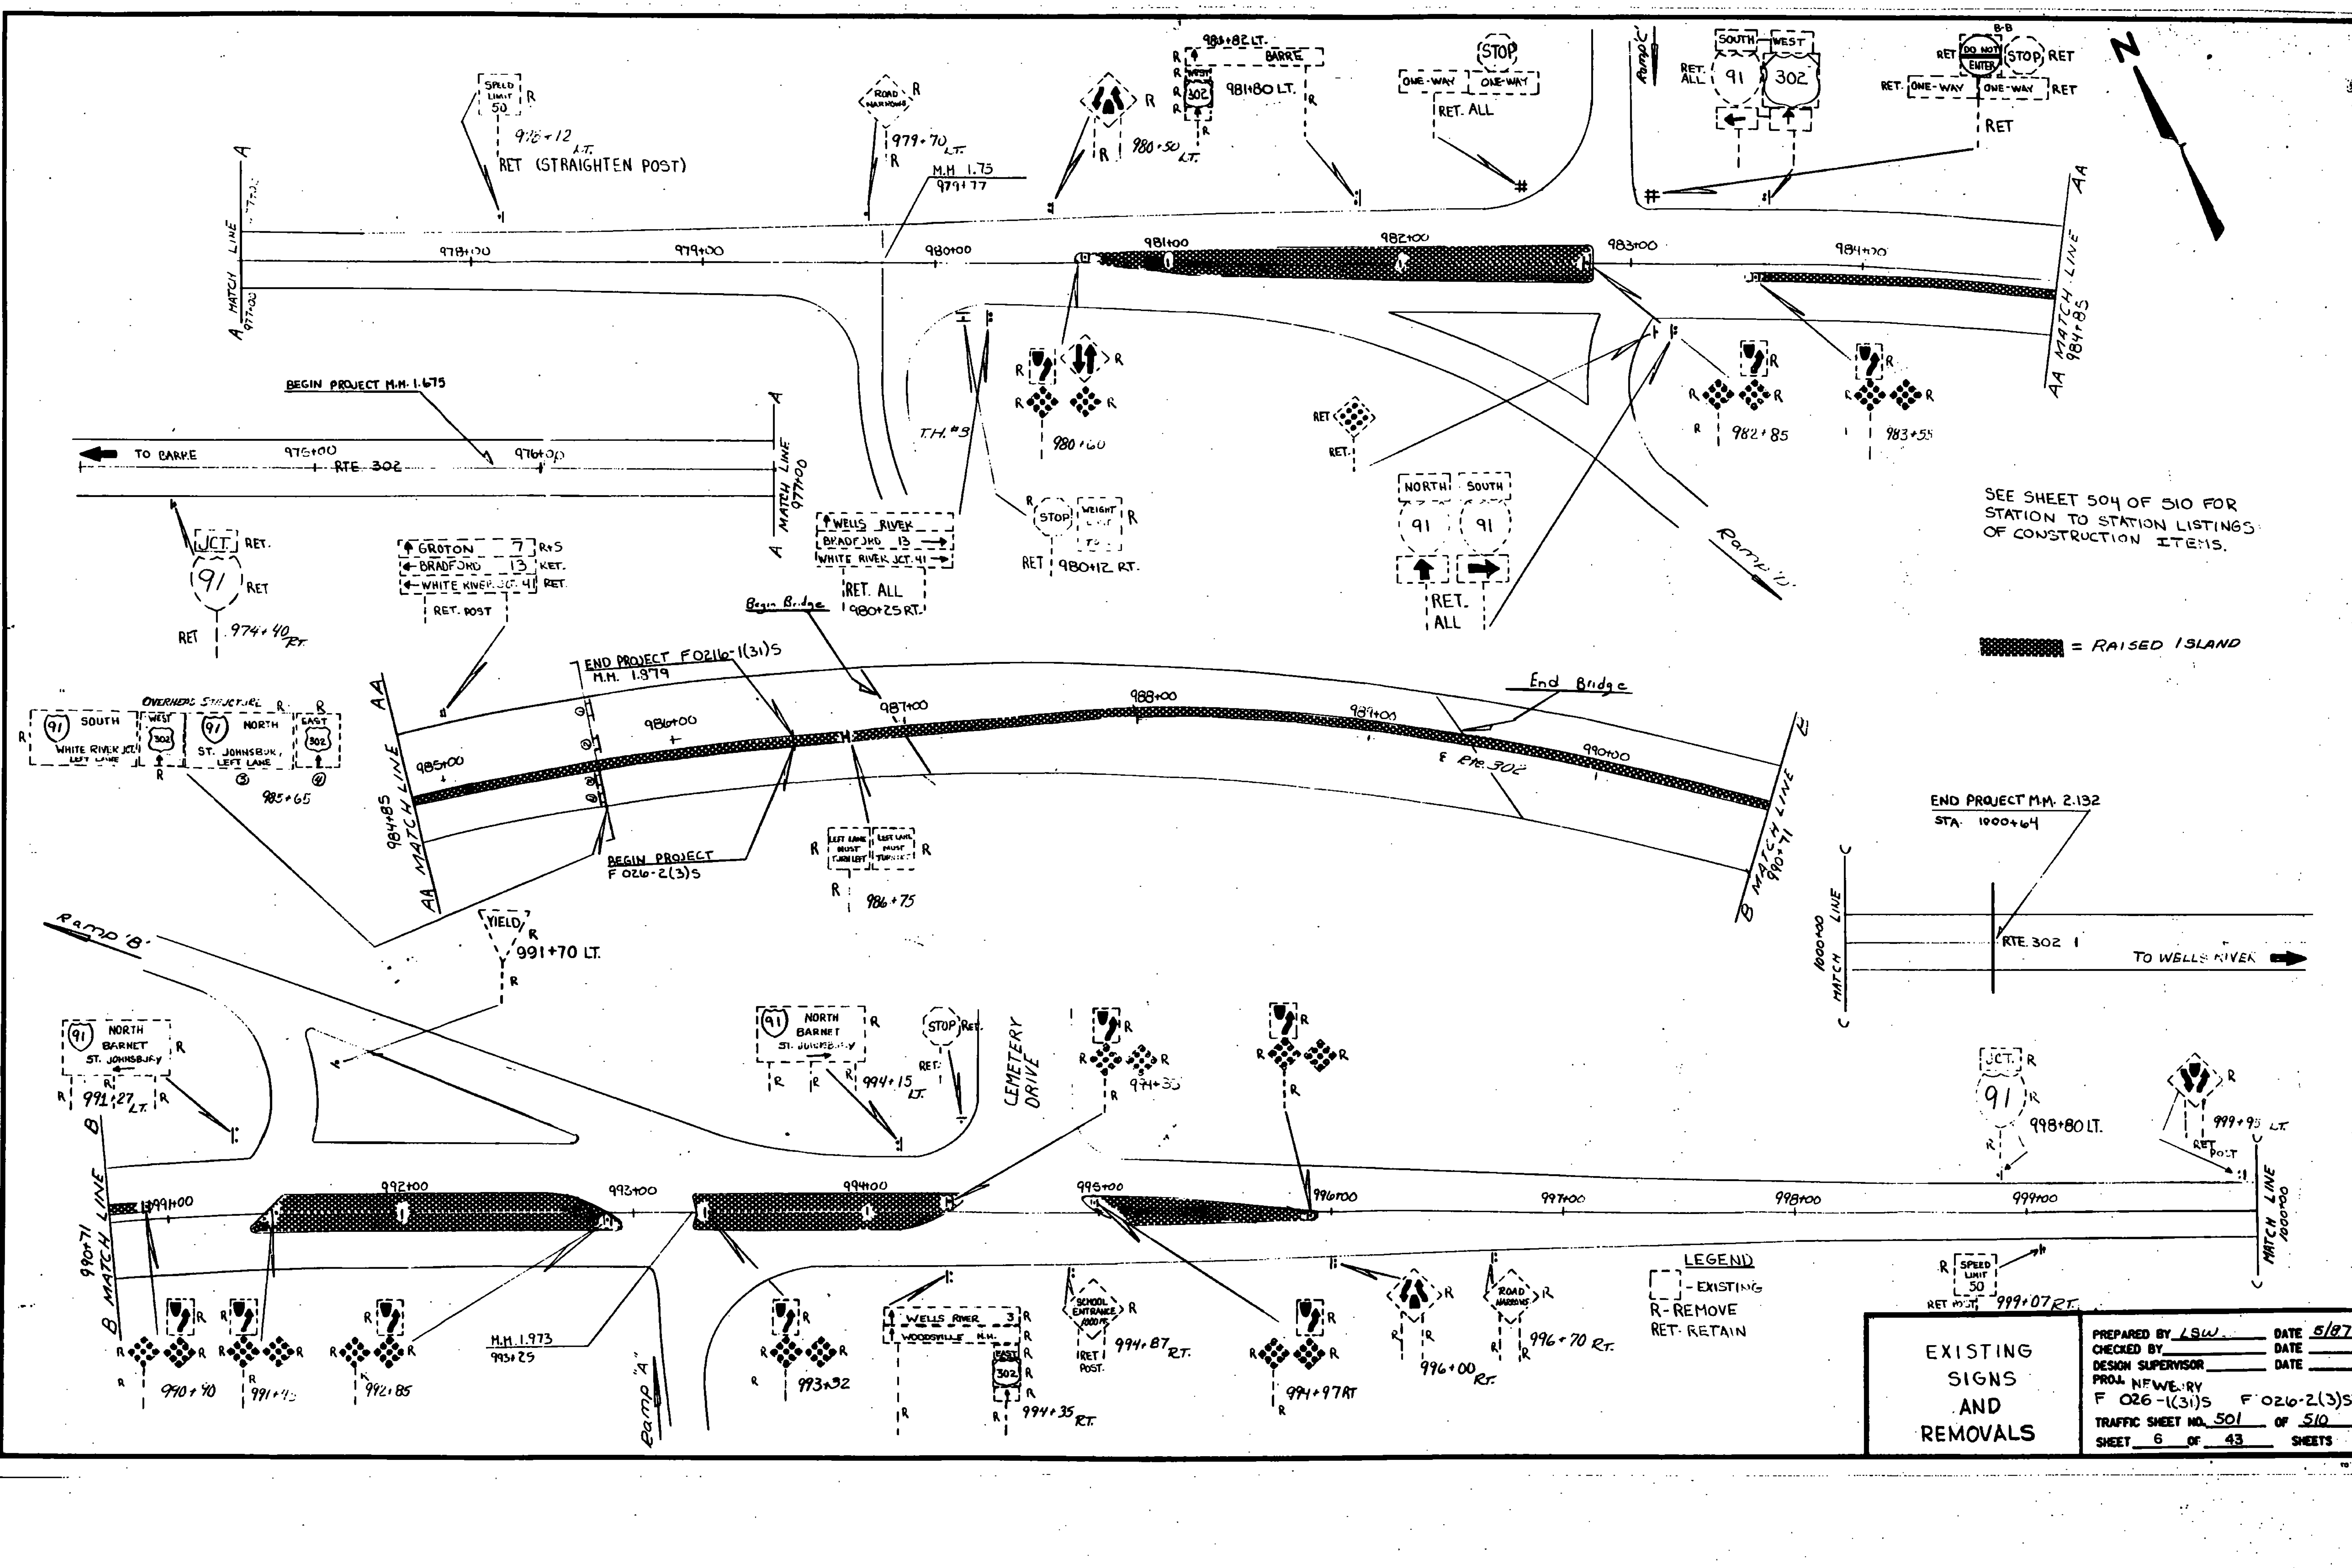

SEE SHEET 504 OF 510 FOR
STATION TO STATION LISTINGS
OF CONSTRUCTION ITEMS.

RAISED ISLAND

END PROJECT M.M. 2.132
STA. 1000+64

LEGEND
- EXISTING
R - REMOVE
RET - RETAIN

EXISTING
SIGNS
AND
REMOVALS

PREPARED BY LSW	DATE 5/87
CHECKED BY	DATE
DESIGN SUPERVISOR	DATE
PROJ. NUMBER F 026-1(31)S	F 026-2(3)S
TRAFFIC SHEET NO. 501	OF 510
SHEET 6	OF 43 SHEETS