


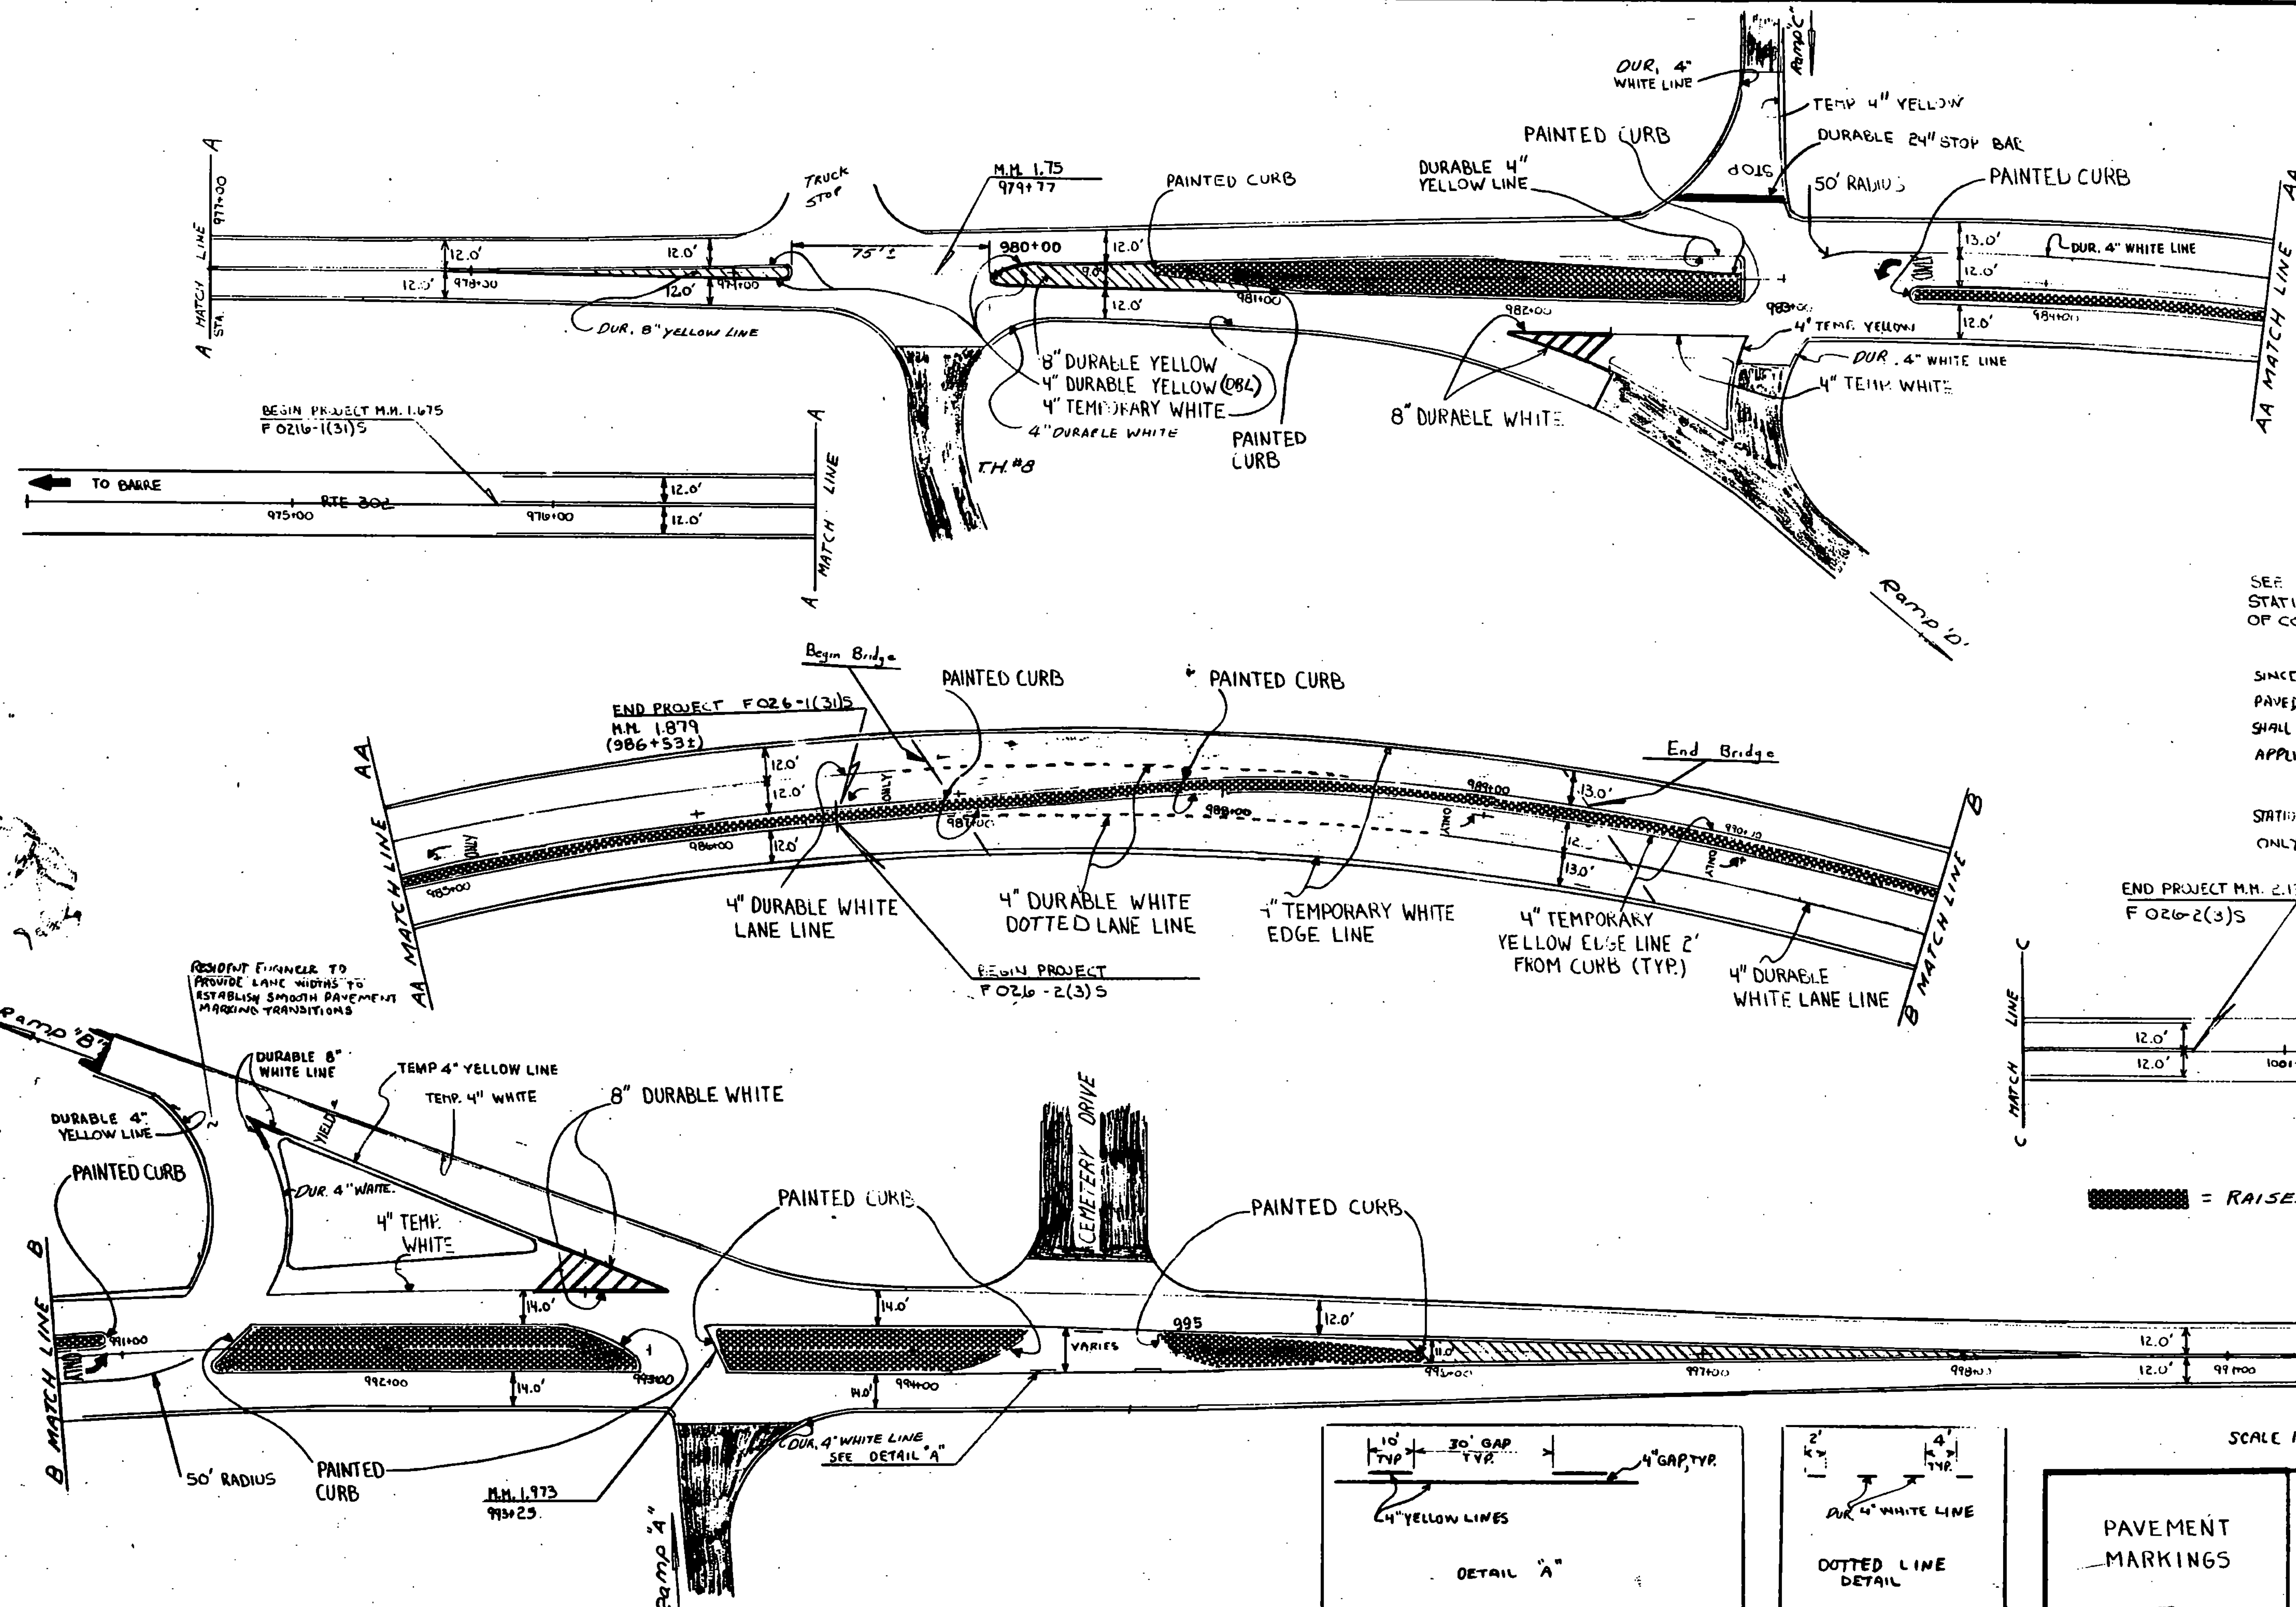


NOTE: UNLESS OTHERWISE NOTED ALL MARKINGS SHALL BE 2' FROM CURB
 ALL RADII AROUND CURB SHALL BE DURABLE MARKINGS
 SHADED AREA INDICATES AREA THAT IS NOT TO BE PAVED.

SEE SHEET 504 OF 510 FOR STATION TO STATION LISTING OF CONSTRUCTION ITEMS.

SINCE BRIDGE IS NOT TO BE PAVED, EXISTING PAVEMENT MARKINGS SHALL BE REMOVED PRIOR TO APPLICATION OF NEW MARKINGS.



STATIONING SHOWN FOR REFERENCE ONLY.

END PROJECT M.M. 2.132
 F 026-2(3)S

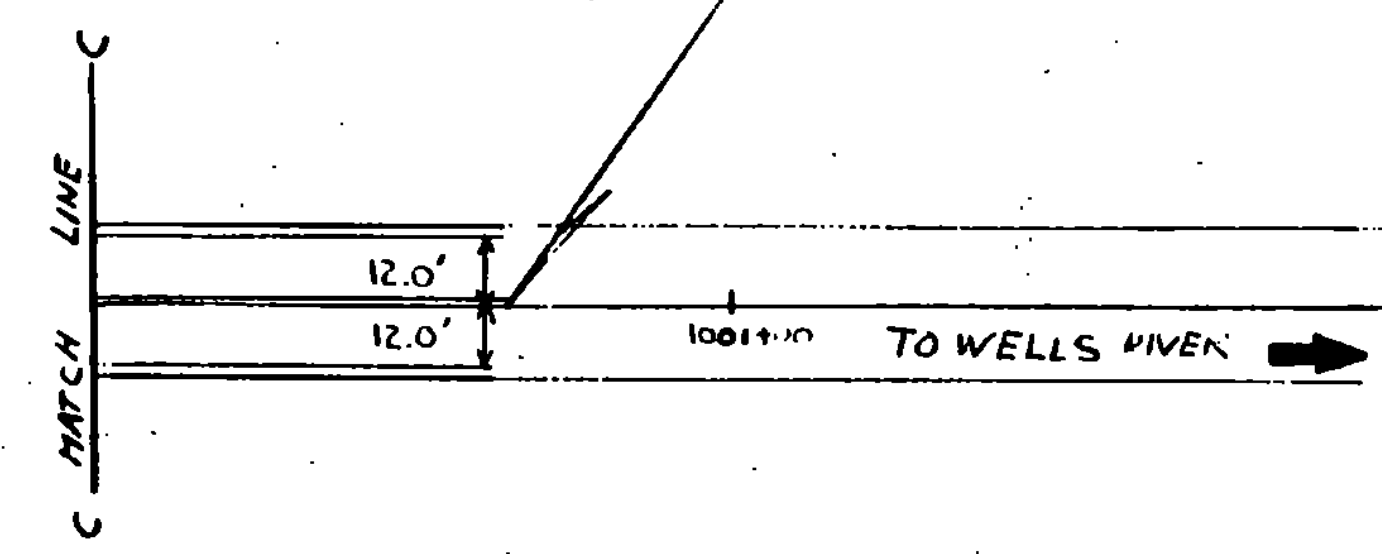

■ = RAISED ISLAND

SCALE 1" = 30'

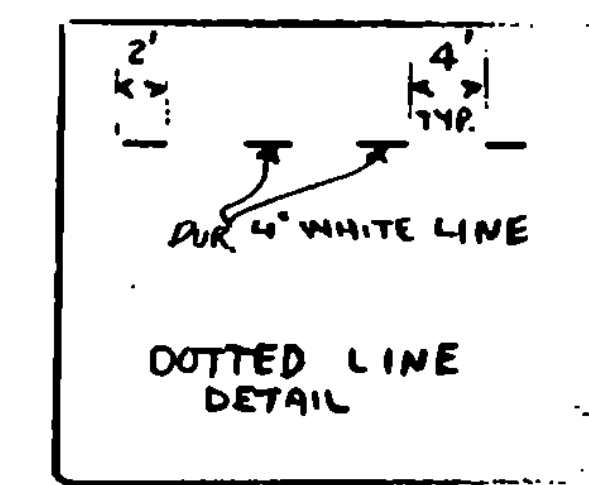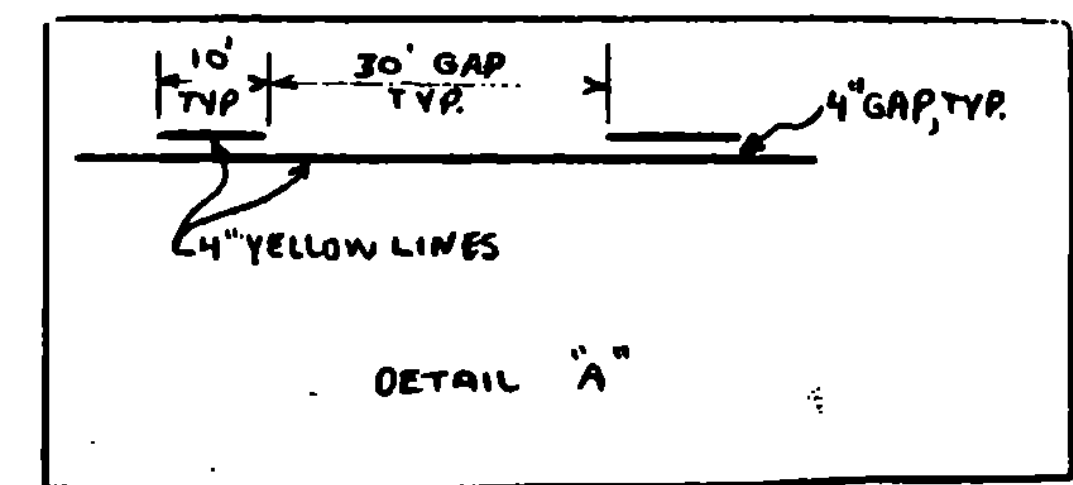

PAVEMENT MARKINGS	PREPARED BY	J.S.W.	DATE	5/87
	CHECKED BY		DATE	
	DESIGN SUPERVISOR		DATE	
	PROJ.	NEWBURY		
		F026-1(3)S, F026-2(3)S		
	TRAFFIC SHEET NO.	503	OF	510
	SHEET	8	OF	43
				SHEETS