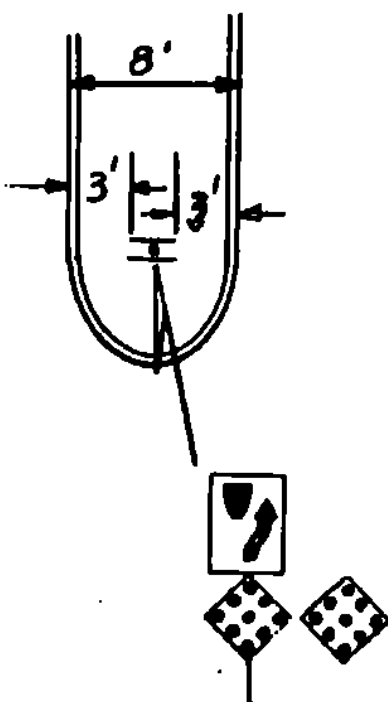
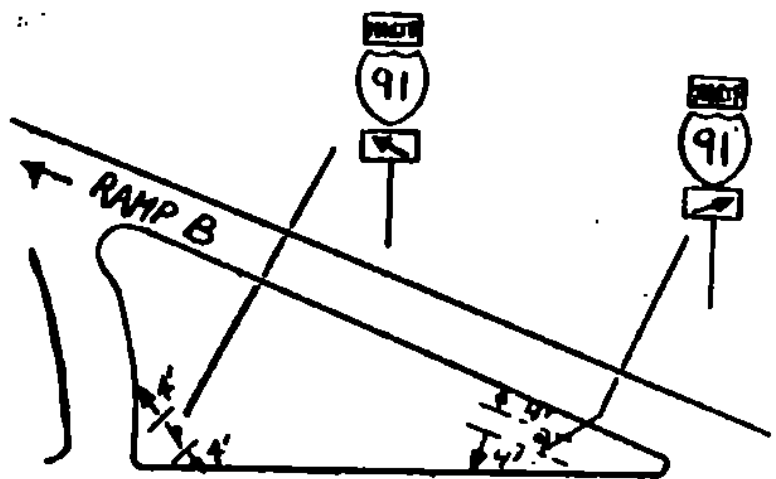


1986

TRAFFIC ITEM SUMMARY								NOTES AND DETAILS	
ITEM NO.	ITEM	UNIT	F0216-1(31)S	F026-2(3)S	(31) RNDG.	(3)	TOTAL		
646.31	DURABLE 4" YELLOW LINE	LF.	1514	1425	6	5		2950	THE ITEM REMOVE AND REPLACE REFLECTOR UNITS (MOD.) SHALL BE NEW REFLECTOR UNITS ONLY. THERE ARE NO EXISTING UNITS TO REMOVE. ON ISLANDS OVER 8' WIDE, PLACE TO RIGHT OF CENTER BUT MAINTAIN 3' CLEARANCE FROM CURB  KEEP RIGHT SIGN AT GORE  NOT TO SCALE SIGN LOCATION DETAIL
646.34	DURABLE 3" WHITE LINE	LF.	125	200	5	-		325	
646.35	DURABLE 8" YELLOW LINE	LF.	172	210	18	-		400	
646.42	DURABLE ARROW MARKING	EA.	2	4	-	-		6	
646.44	DURABLE LETTER IN WORD MARKING	EA.	12	21	-	-		33	
646.50	TEMP. 4" WHITE LINE	LF.	2359	3121	16	4		5500	
646.51	TEMP. 4" YELLOW LINE	LF.	2416	3274	4	6		5700	
646.54	TEMP. 9" WHITE LINE	LF.	90	150	10	-		250	
646.62	TUBULAR ALUMINUM SIGN POSTS	LB.	-	57	-	3		60	
646.62	TEMP. ARROW MARKINGS	EA.	2	4	-	-		6	
646.60	TEMP. 24" STOP BAR	LF.	46	-	4	-		50	
675.20	TRAFFIC SIGNS, TYPE A	SF.	64.5	184.1	0.5	0.9		250	
675.21	TRAFFIC SIGNS, TYPE B	SF.	374	154.	6	6		540	
675.30	FLANGED CHANNEL SIGN POSTS	LB.	216.5	742.	3.5	8		970	
675.31 (MOD.)	W-SHAPE STEEL SIGN POST	LB.	-	747	-	3		750	
675.41	FOUNDATION FOR W-SHAPE STEEL POSTS 24" DIA	EA.	-	2	-	-		2	
675.50	REMOVING SIGNS	EA.	24	38	-	-		62	
676.15	REMOVE AND REPLACE REFLECTOR UNITS (MOD)	EA.	-	37	-	3		40	

ITEM NO.	ITEM	UNIT	(31)	(3)	(31) RNDG.	(3)	TOTAL
646.40	DURABLE 24" STOP BAR	LF.	46	-	4	-	50
646.21	PAINTED CURB	LF.	330	705	-	-	1035
675.60	ERECTING SALVAGED SIGN	EA.	1	-	-	-	1
646.30	DURABLE 4" WHITE LINE	LF.	506	470	4	-	980
646.80	REMOVAL OF EXISTING PAV'T MARKING	SF.	-	40	-	-	40

TRAFFIC SIGN SUMMARY SHEET

PREPARED BY LSN DATE 5/92

CHECKED BY _____ DATE _____

DESIGN SUPERVISOR _____ DATE _____

PROJ. NEW JERSEY F026-1(31)S F 026-2(3)S

TRAFFIC SHEET NO. 508 OF 510

SHEET 13 OF 43 SHEETS