



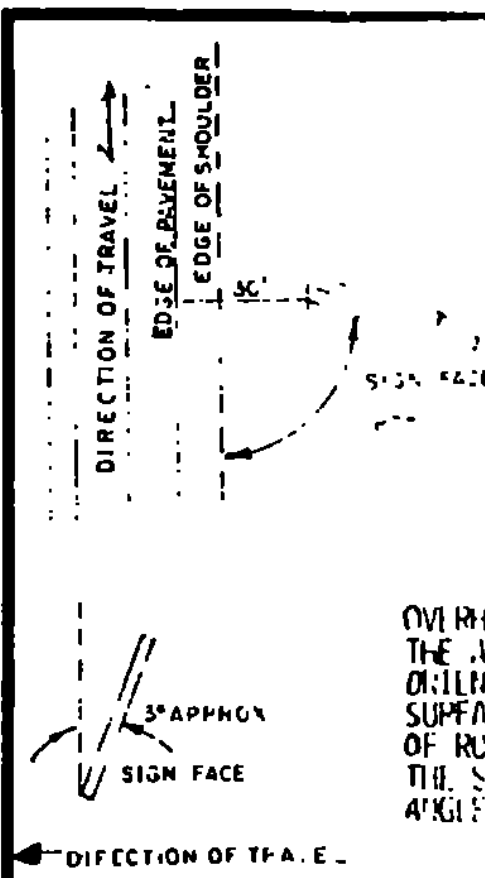





GUIDE SIGNS

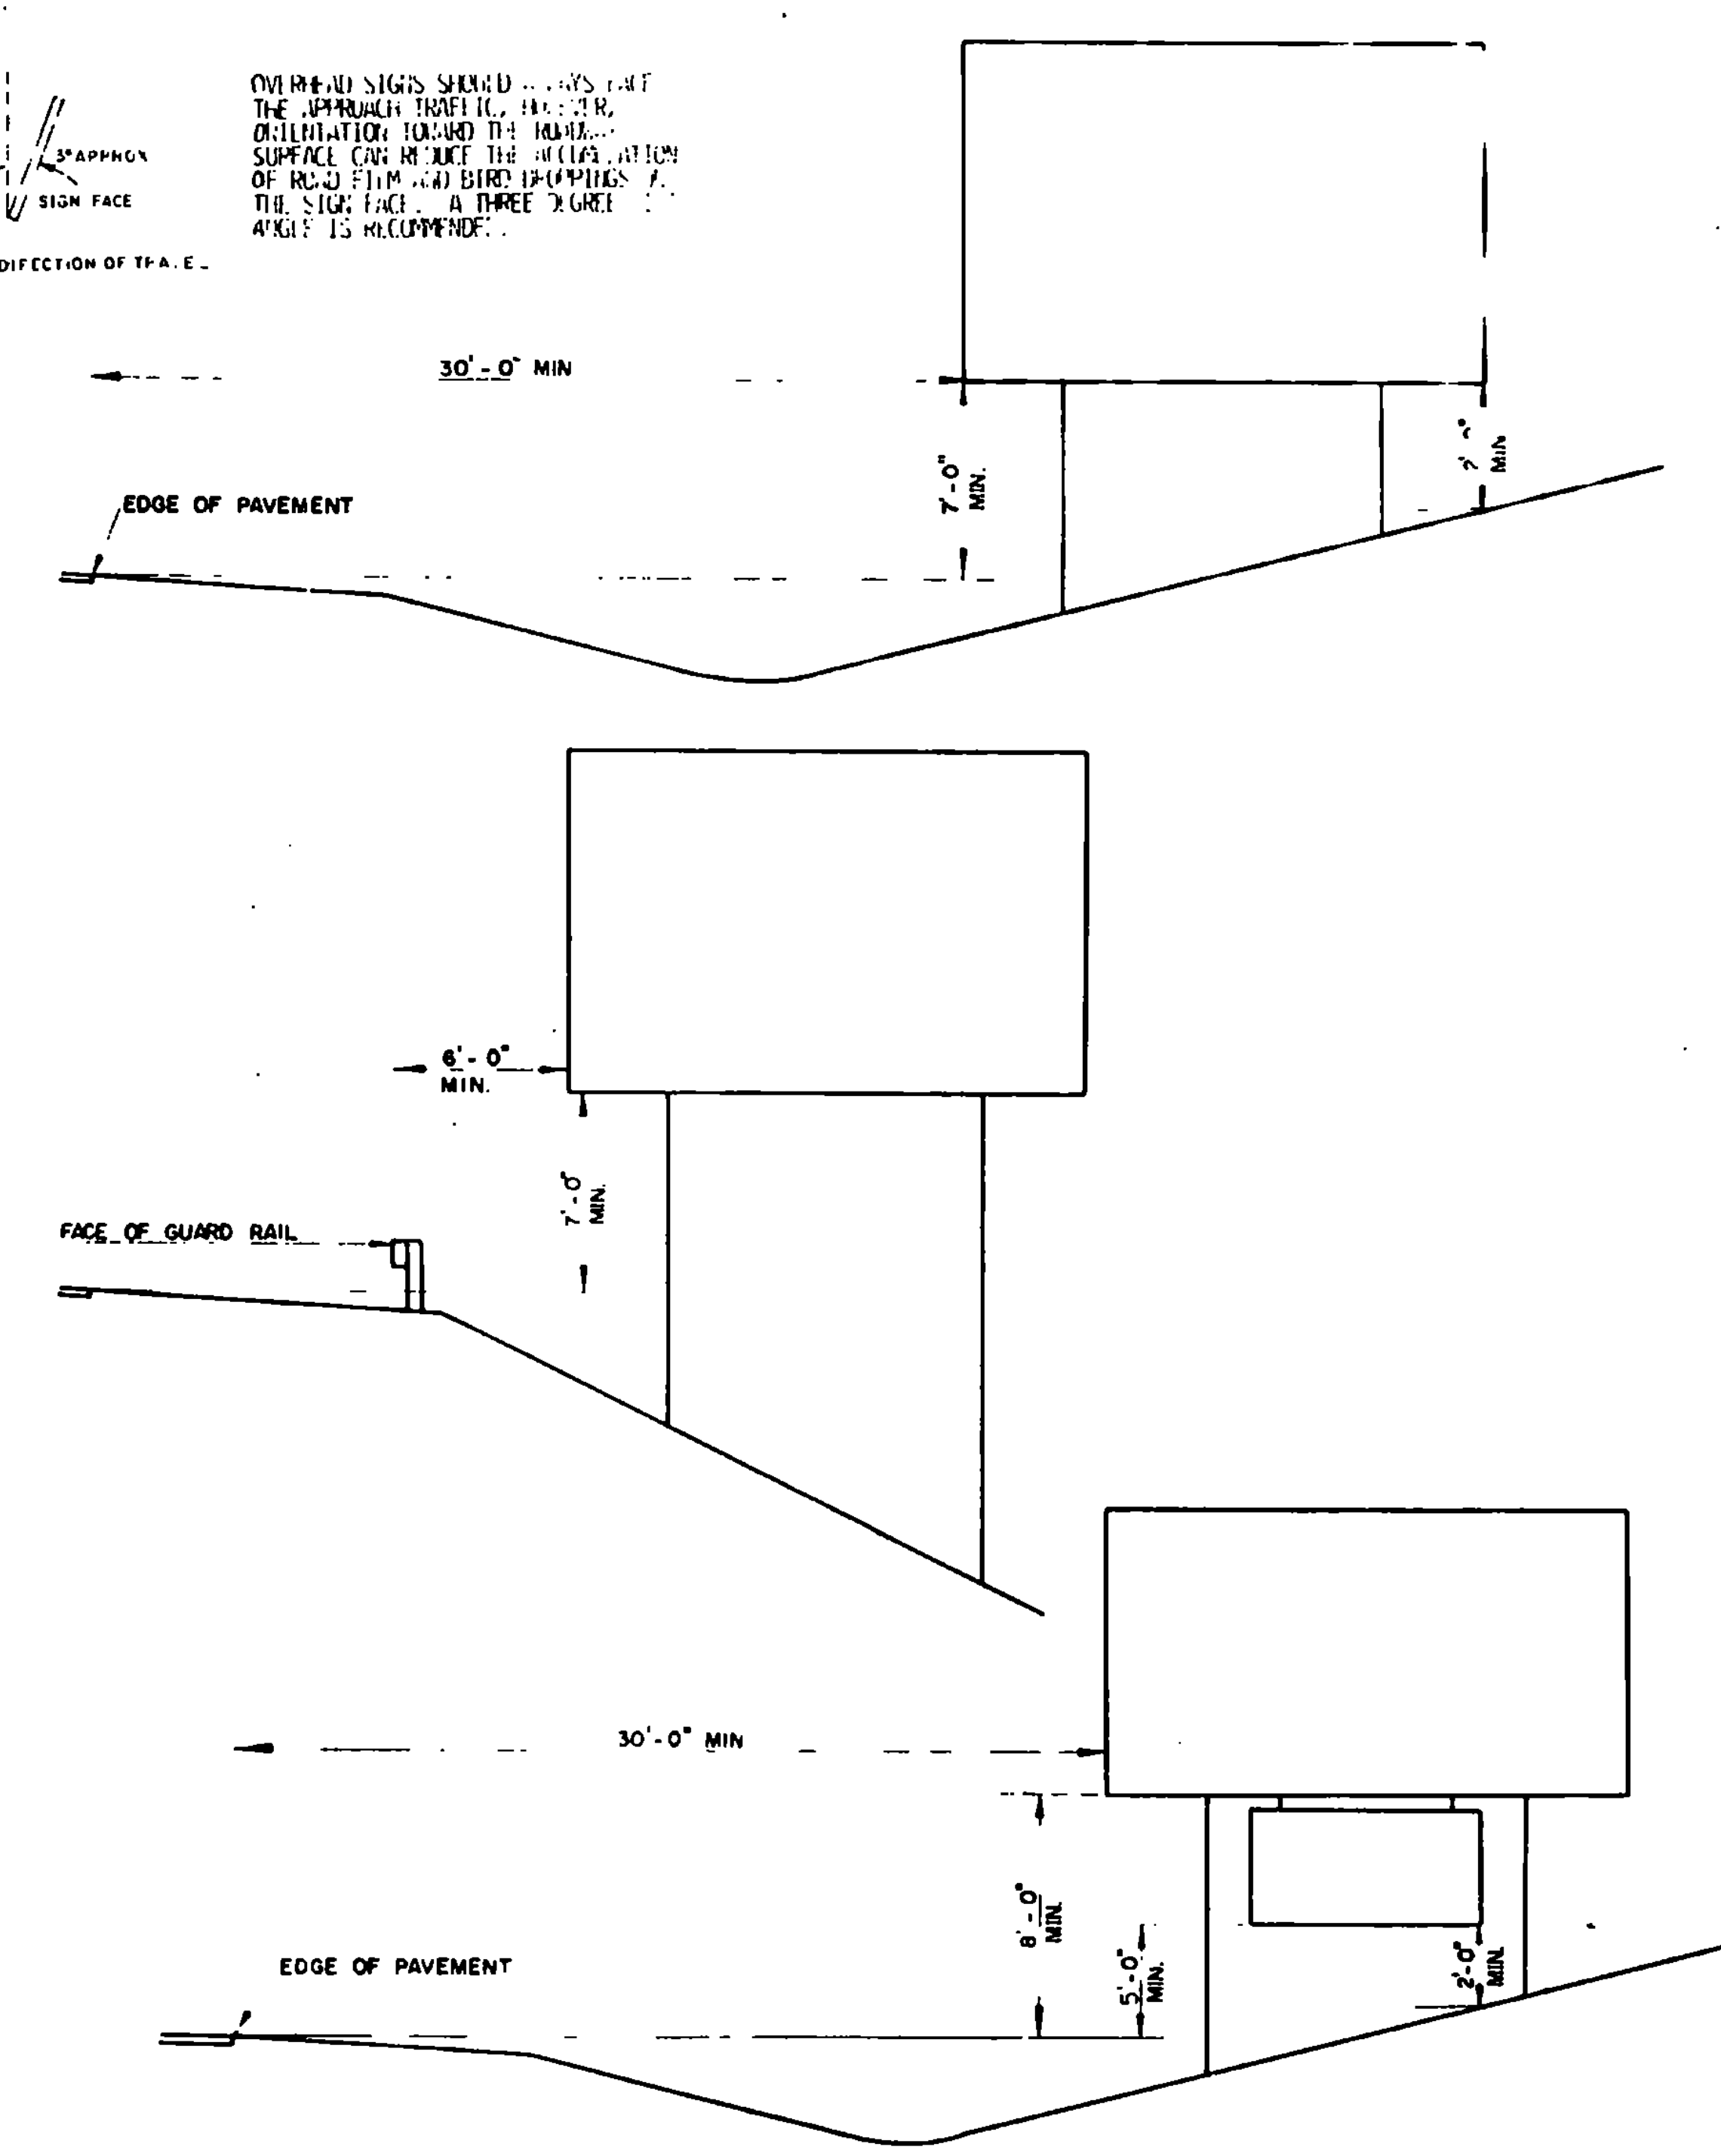


REGULATORY SIGNS

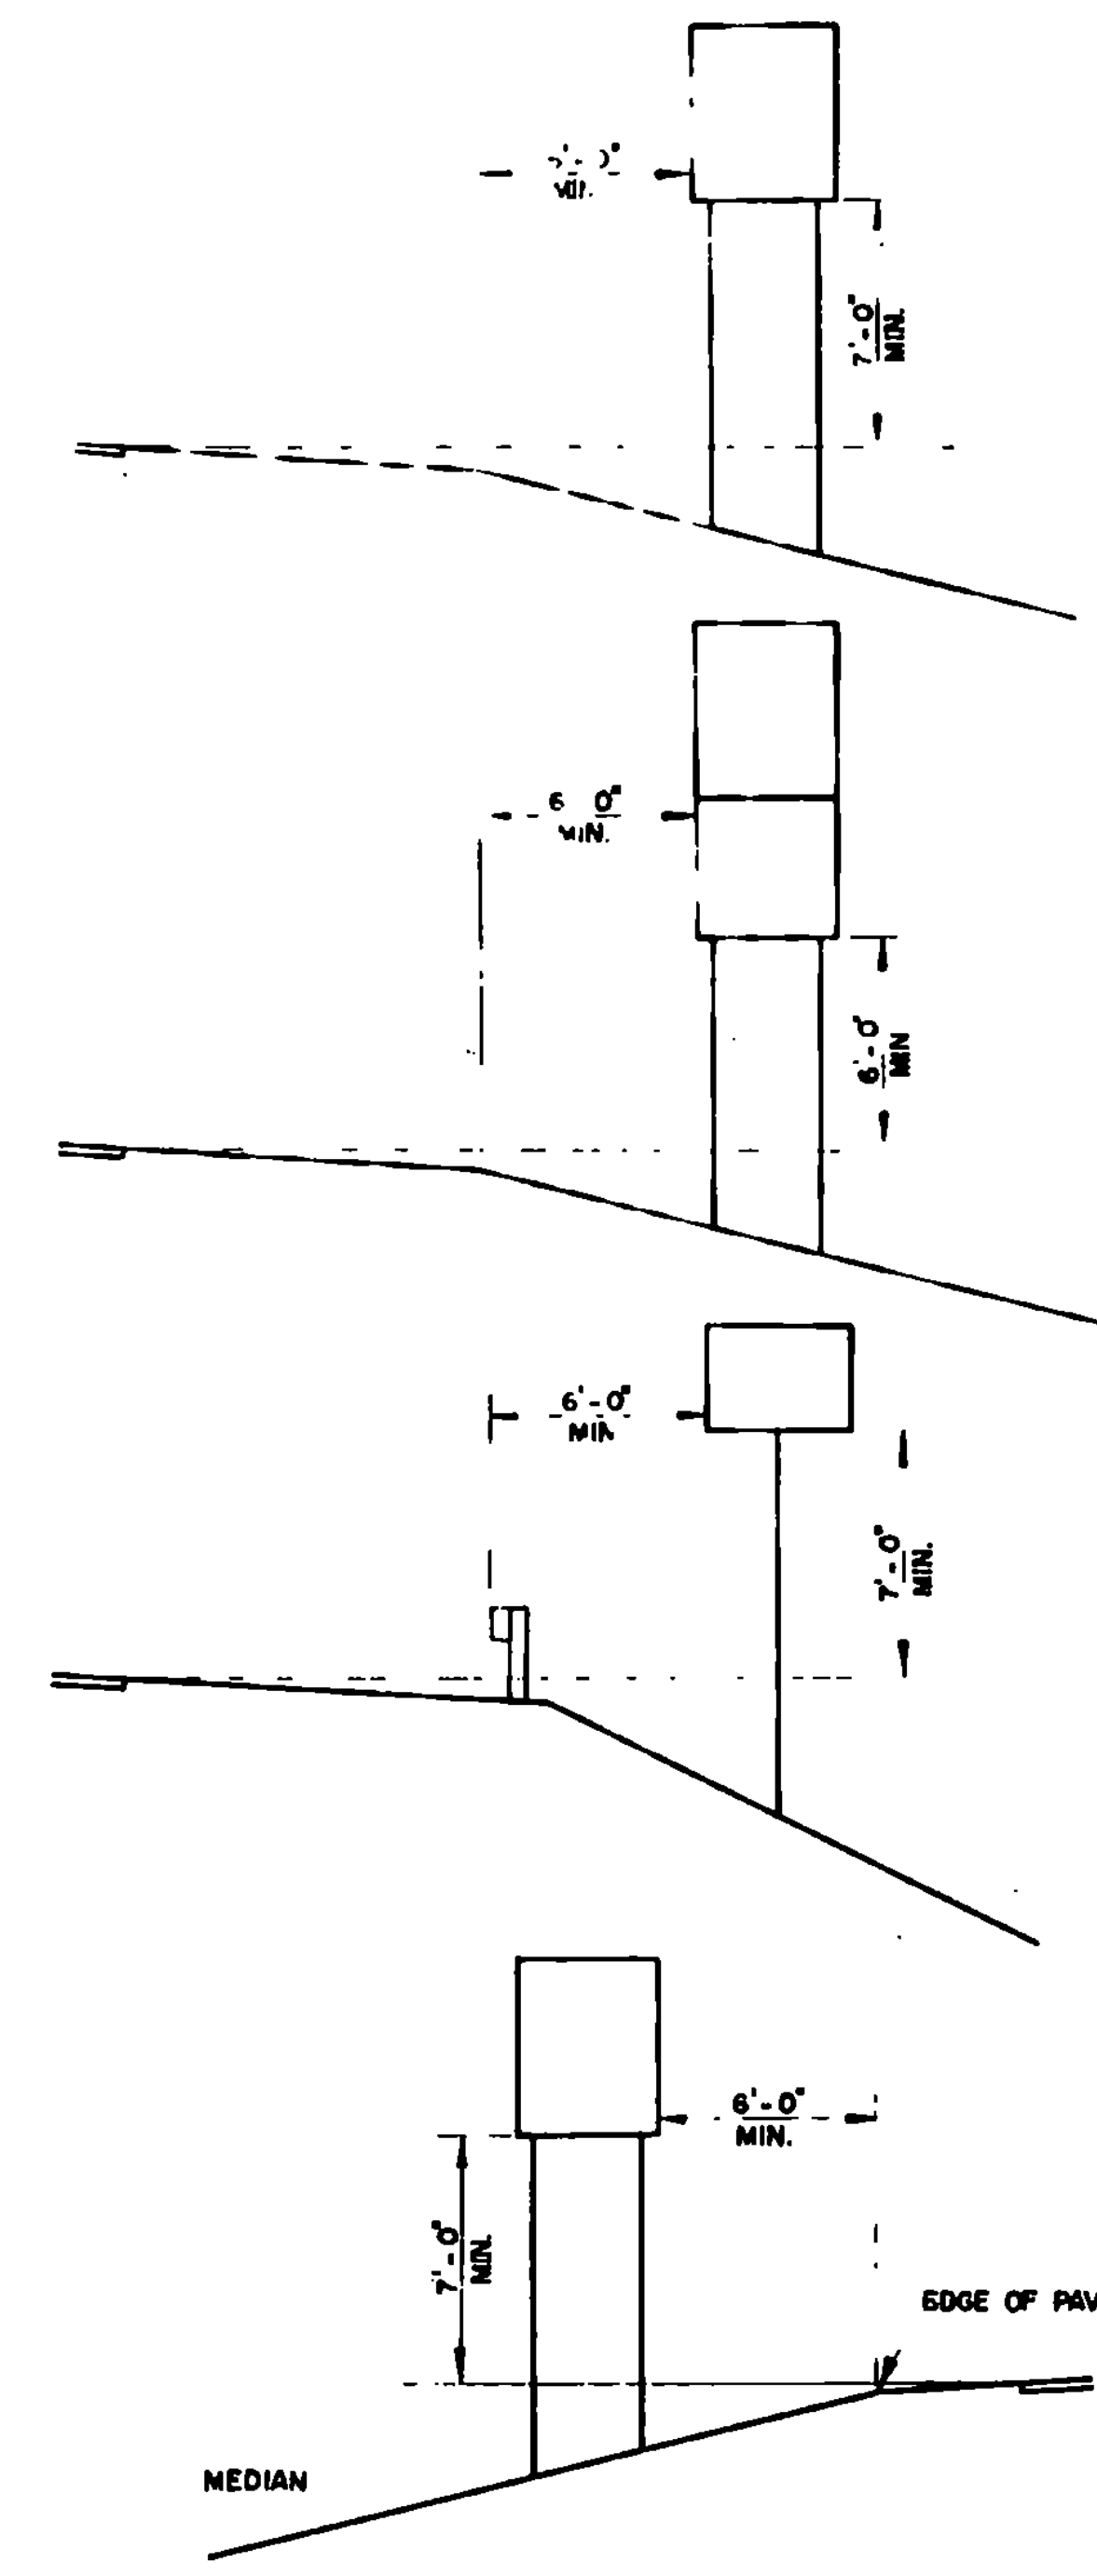


WARNING SIGNS

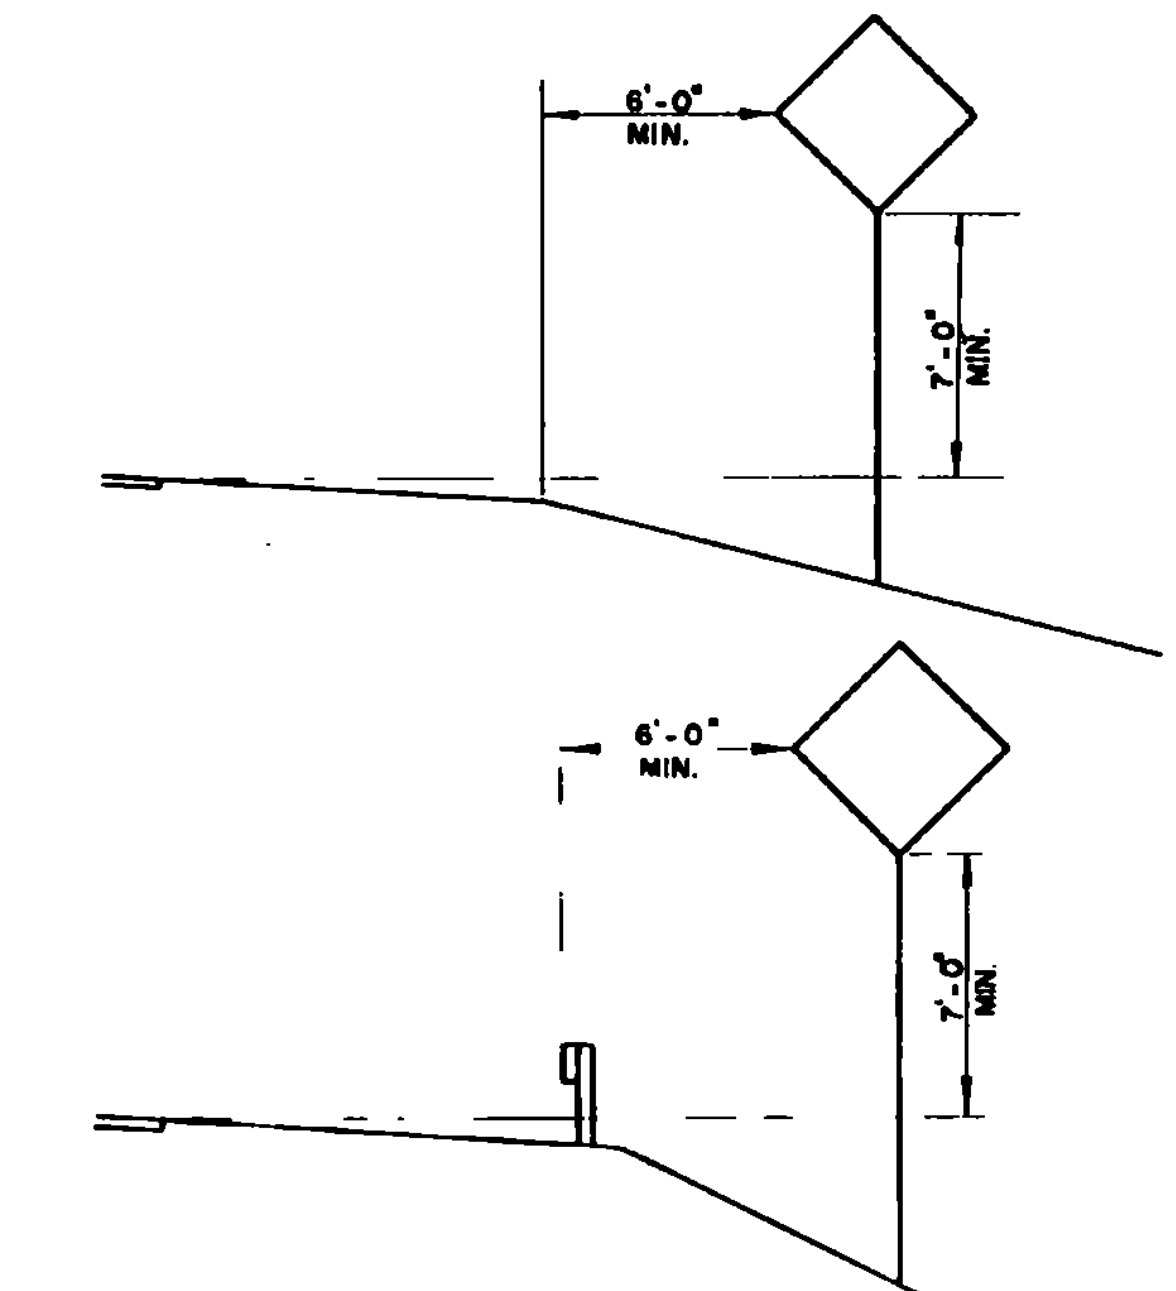


ROUTE MARKER

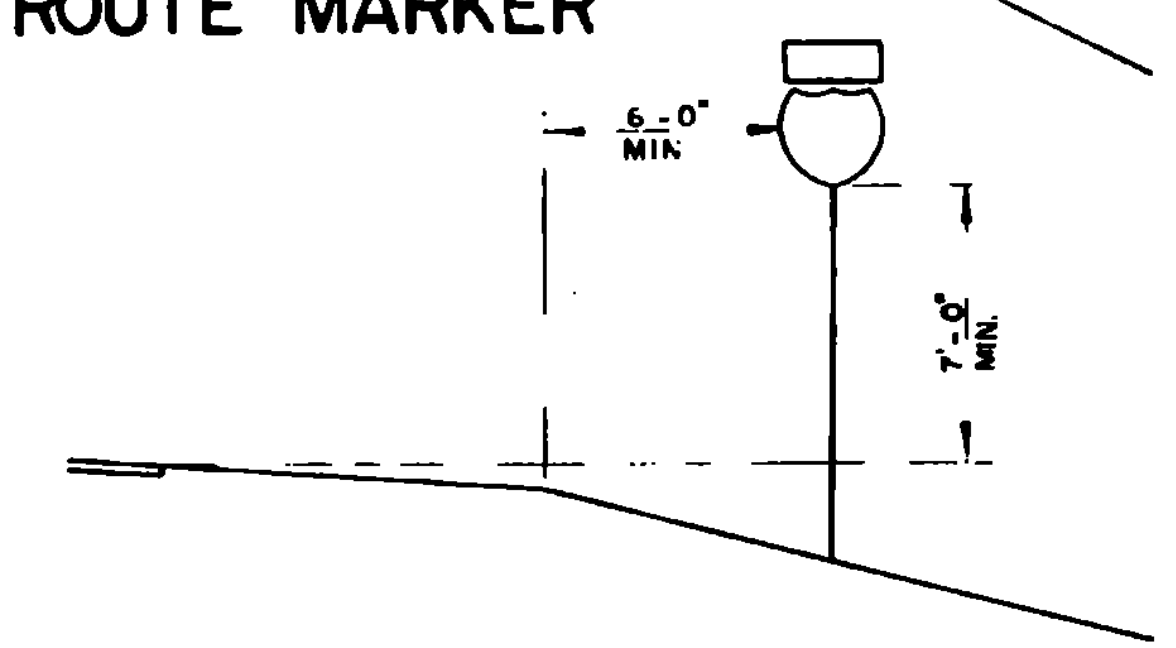

SIGNS ON RAMP

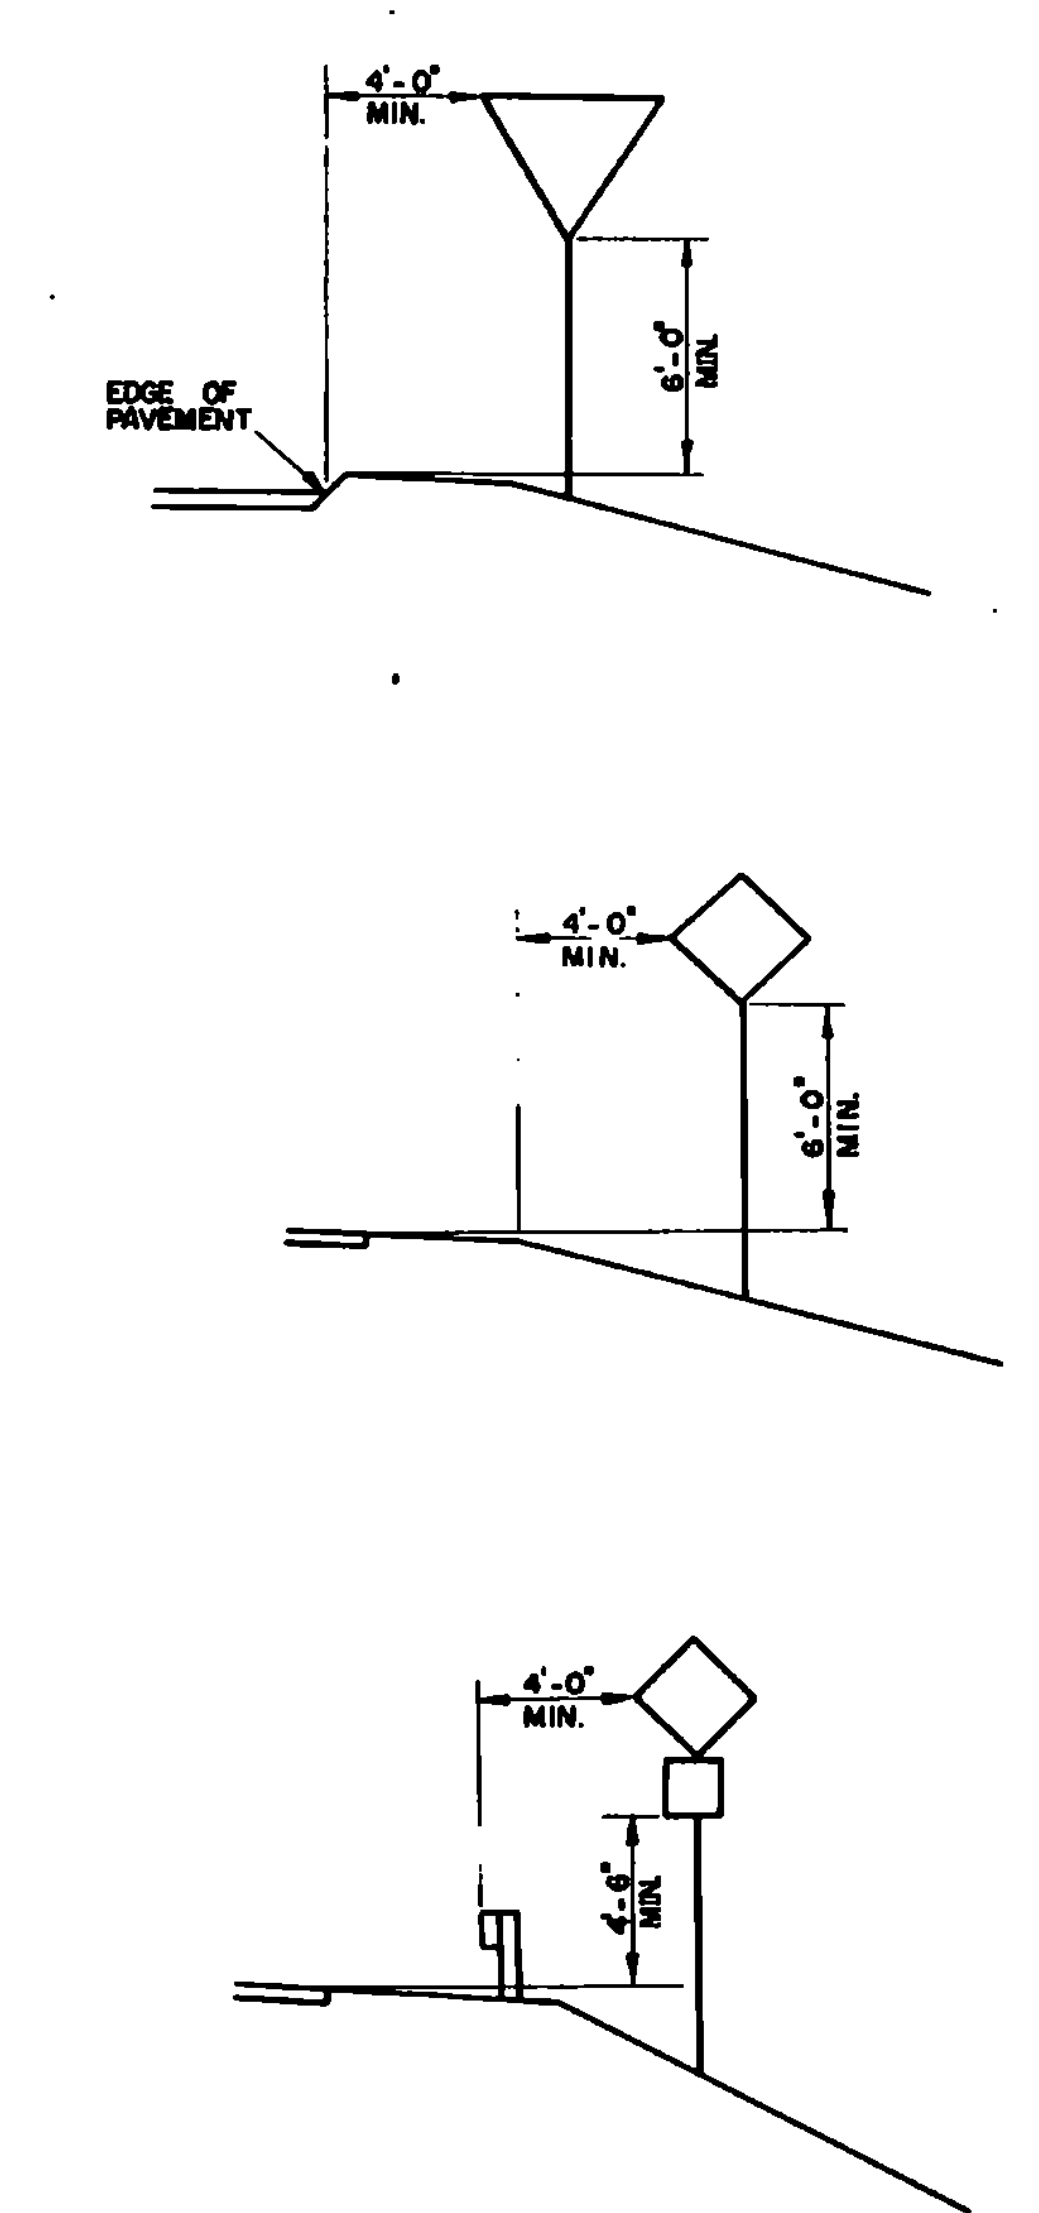

EXIT SIGN

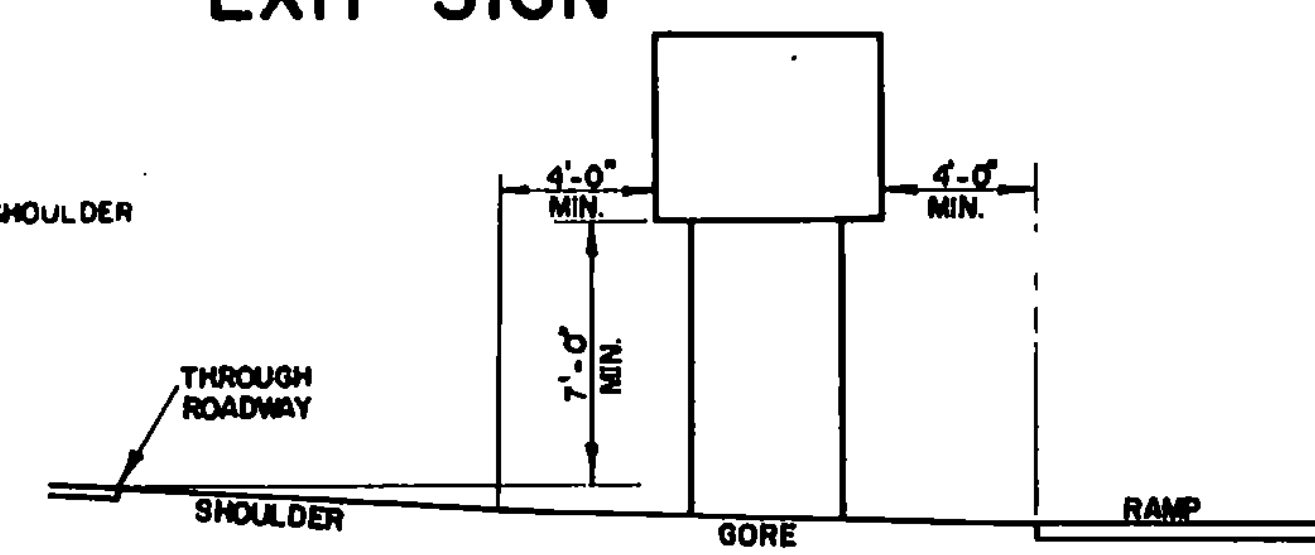

REVISIONS AND CORRECTIONS
 DEC. 19, 1972 DIMENSION CHANGE
 JAN. 24, 1983 SIGN INSTALLATION DETAILS ADDED
 FEB. 3, 1986 - UPDATED TO 1985 SPECIFICATIONS

APPROVED:
 DATE
R.H. Arnold
 CHIEF ENGINEER
E.H. Stickney
 ASST. CHIEF ENGINEER
L.J. M. Lane
 HIGHWAY ENGINEER

TRAFFIC SIGNS
 STANDARD SIGN PLACEMENT
 EXPRESSWAY TYPE



STANDARD
 E-27