

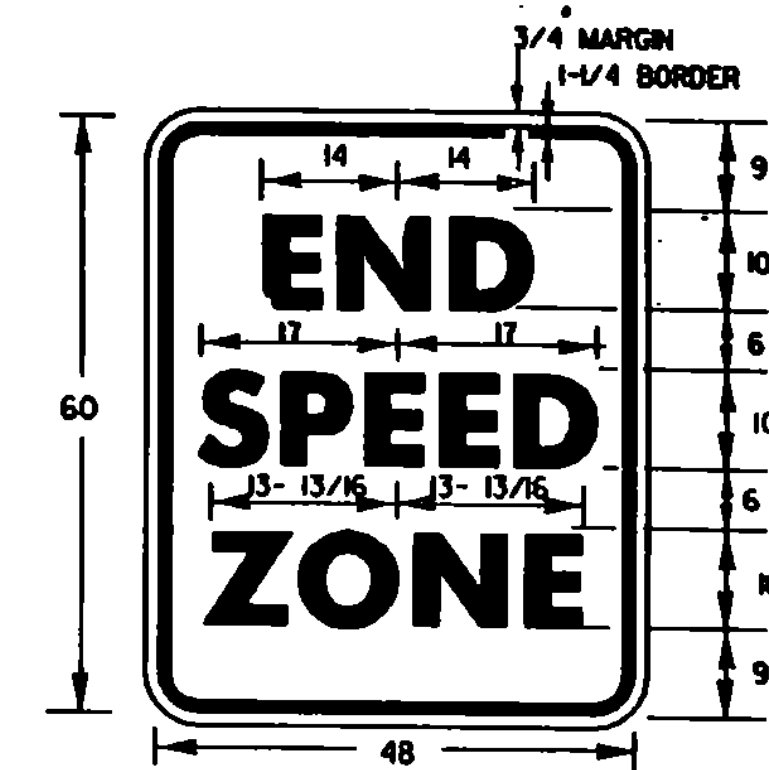
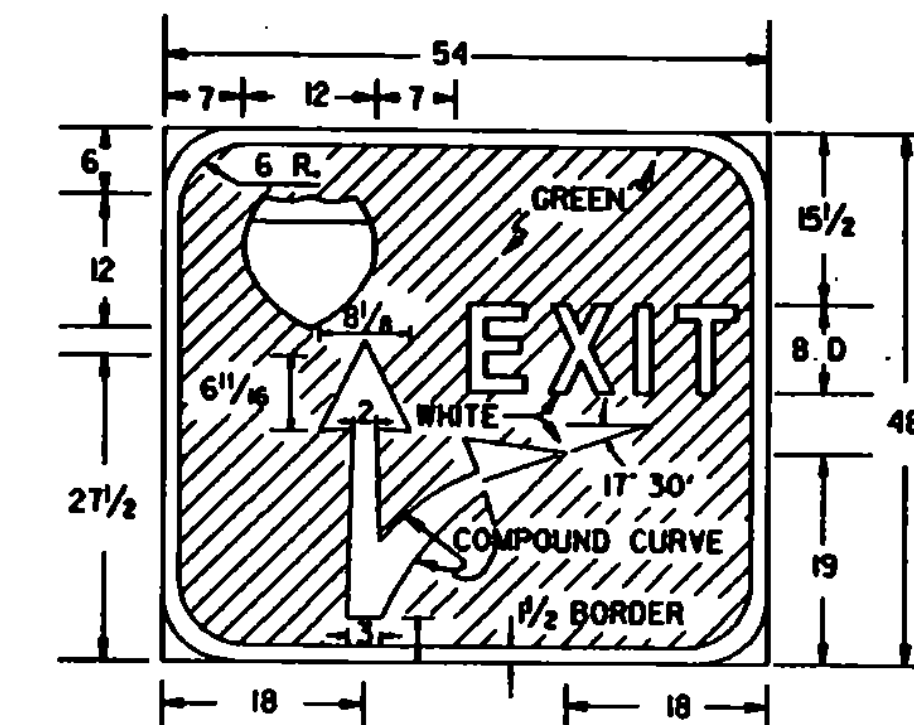
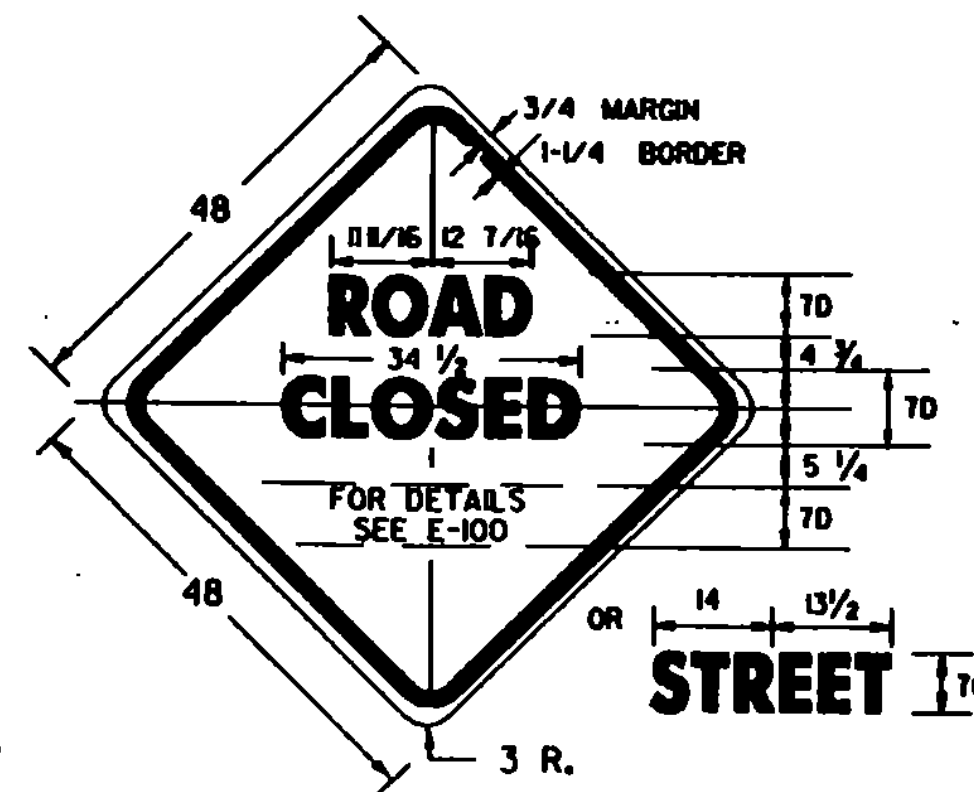
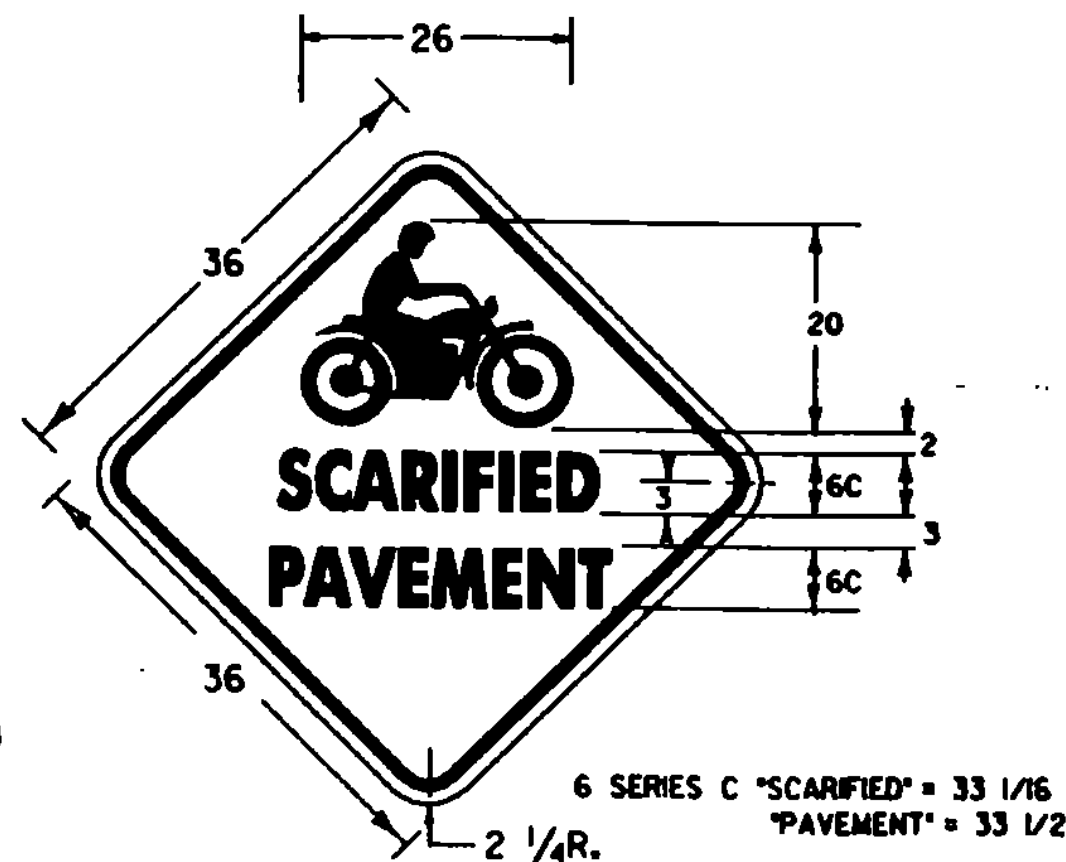
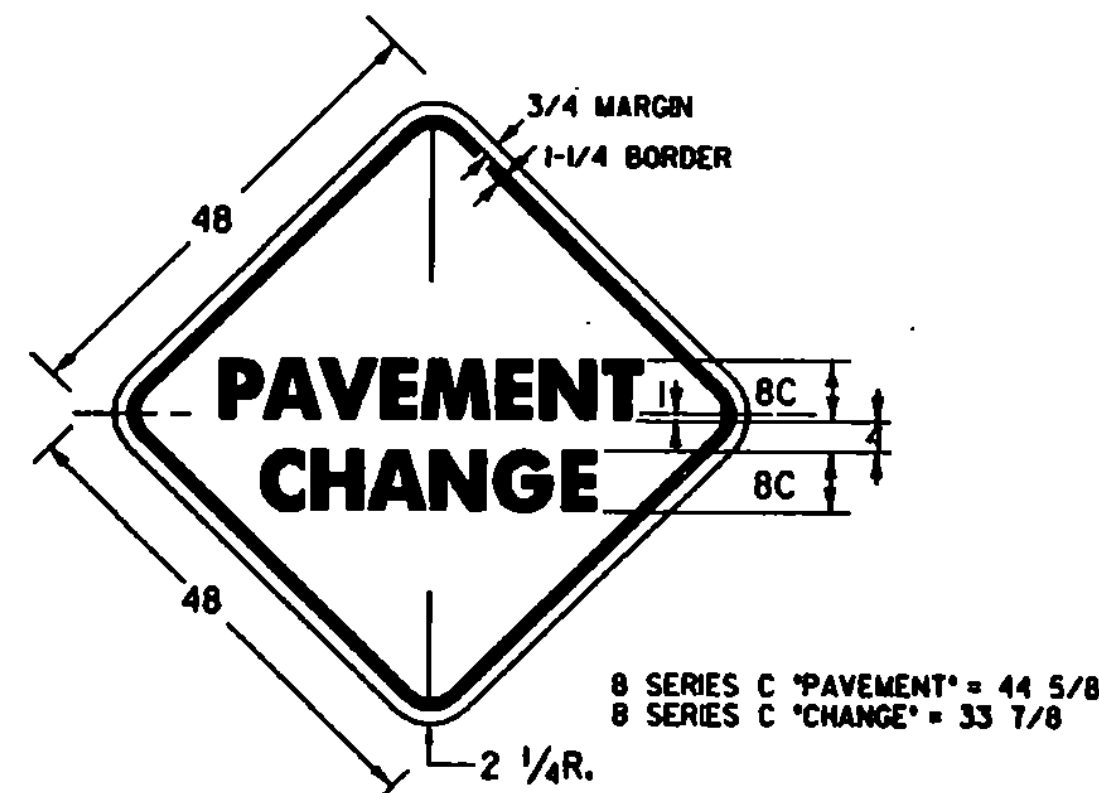
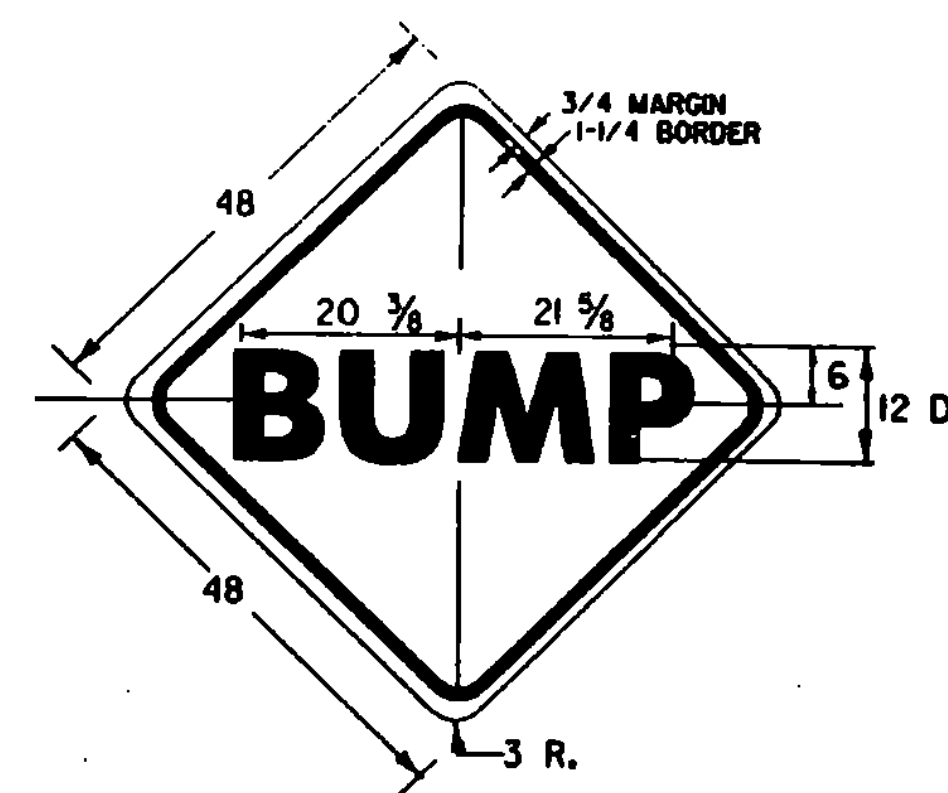
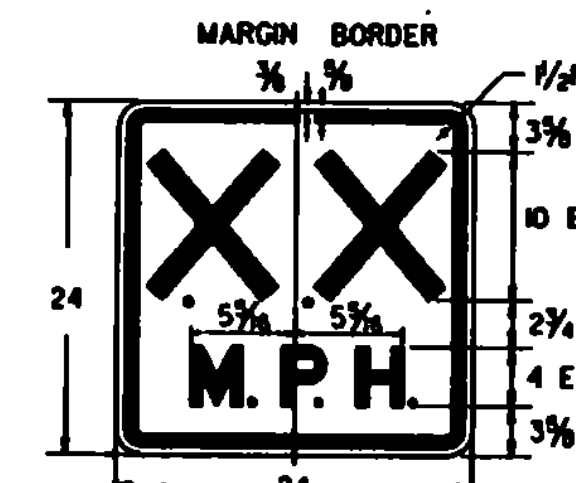
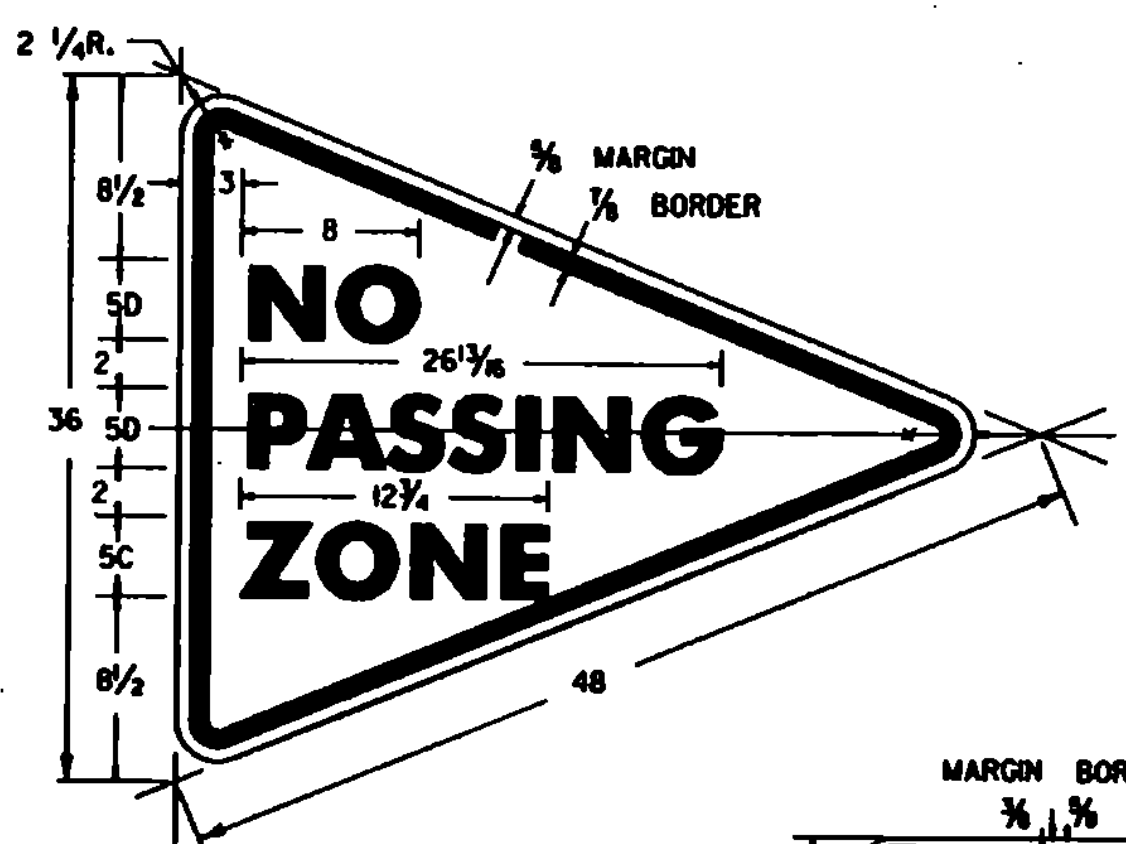
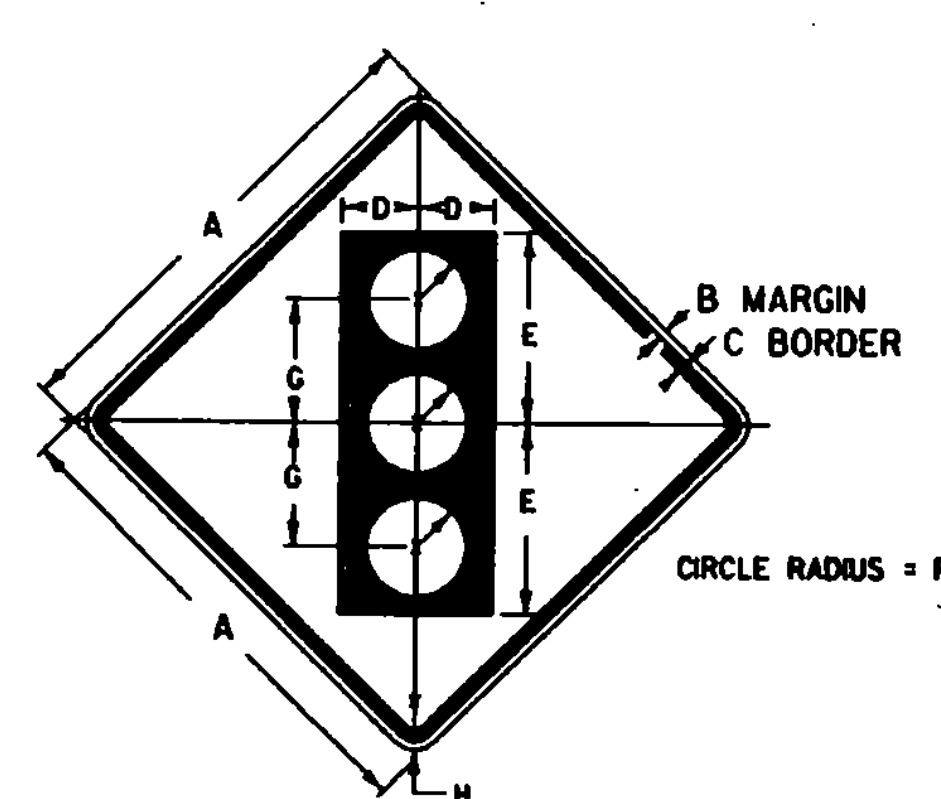
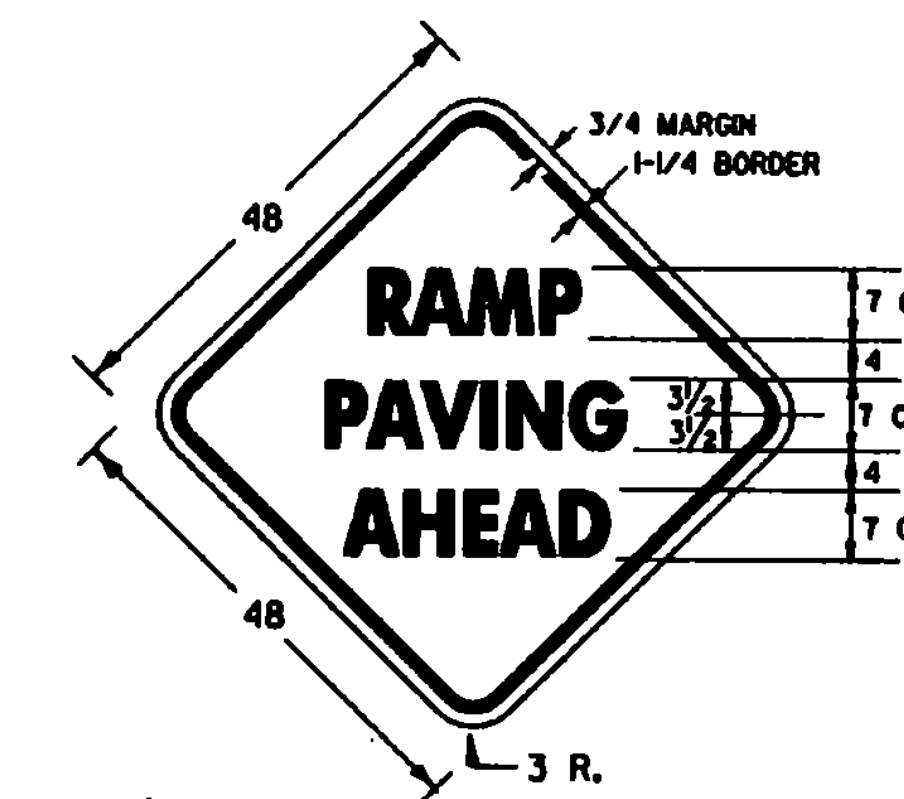
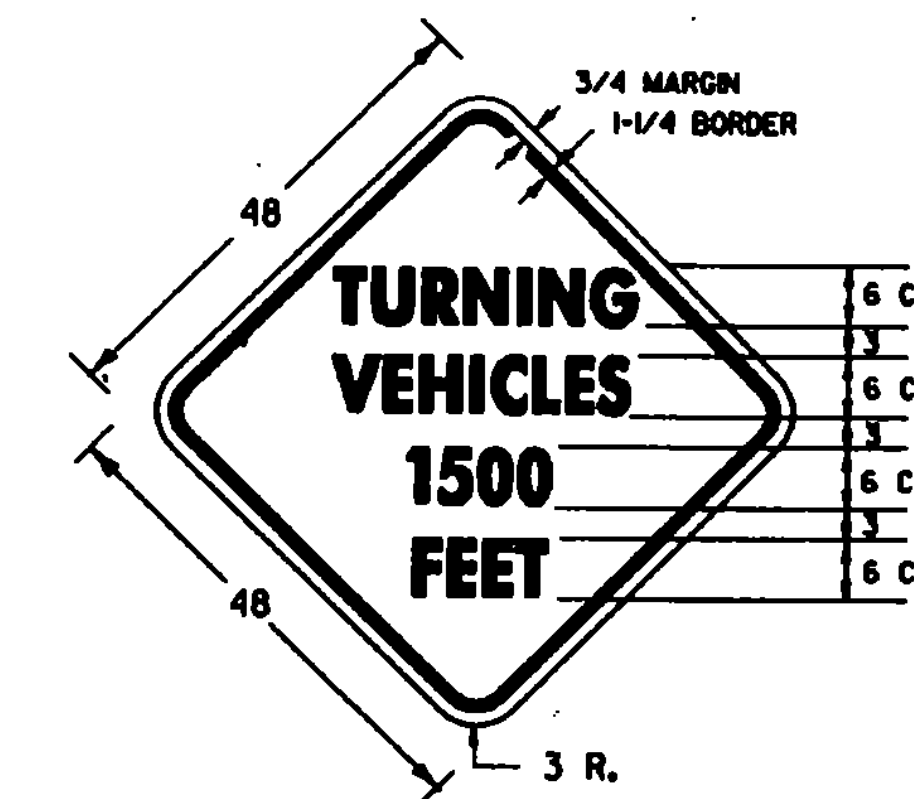
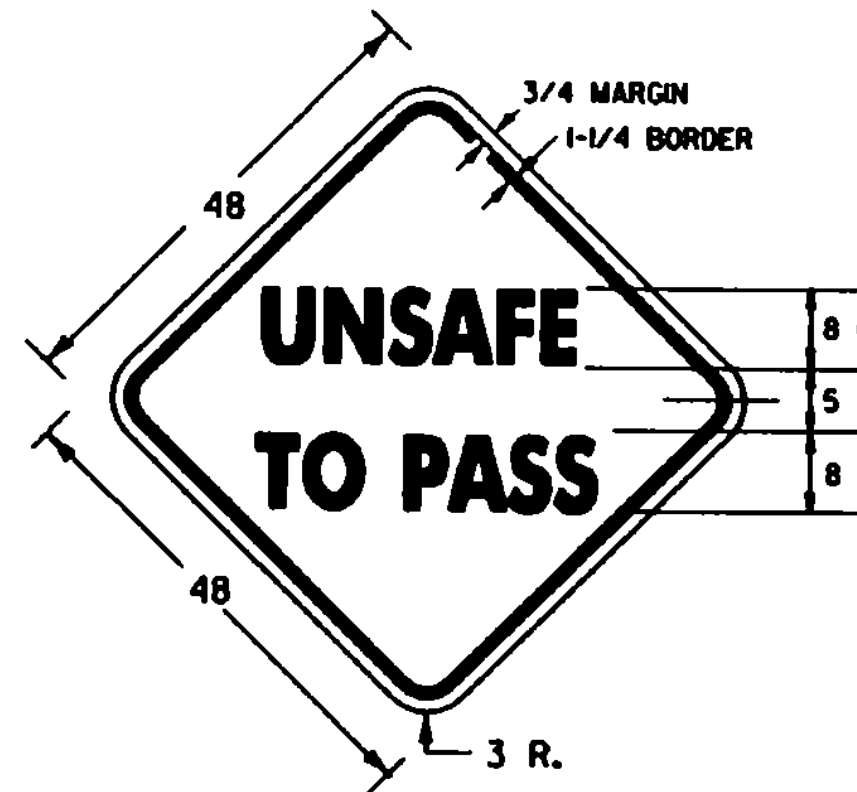
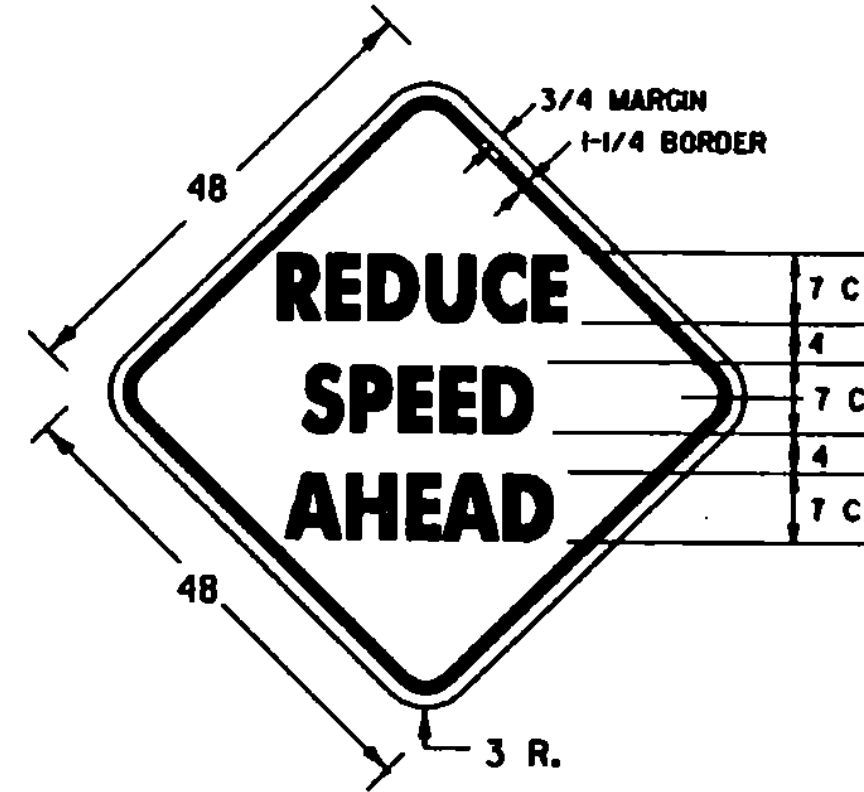


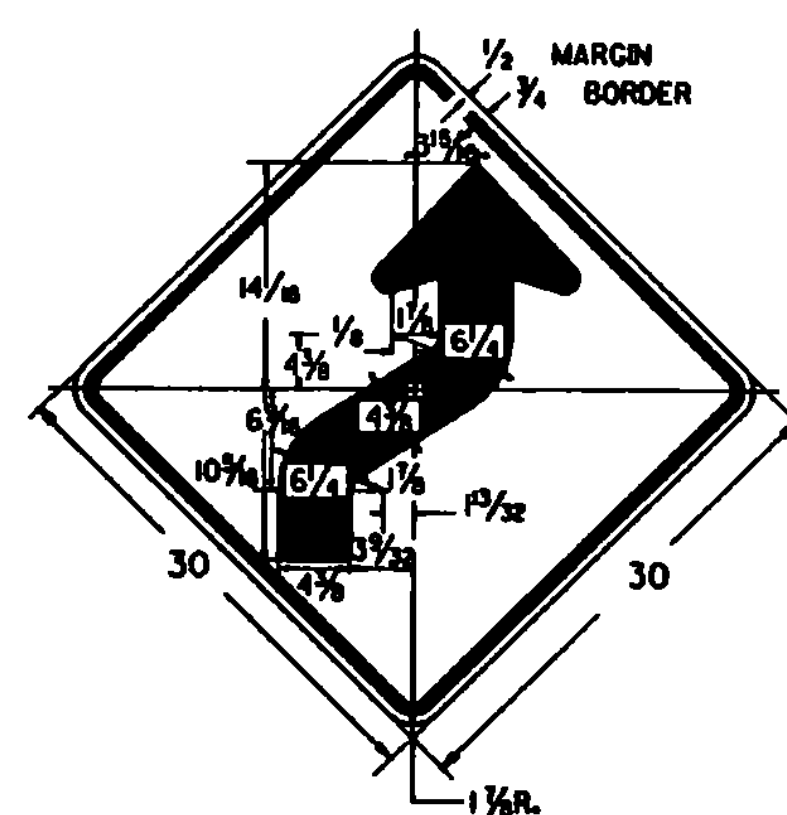

COLORS:
 BACKGROUND - GREEN (REFL.)
 BORDER, ARROW AND LEGEND - WHITE (REFL.)
 SHIELD - BORDER - WHITE (REFL.)
 TOP PORTION - RED (REFL.)
 BOTTOM PORTION - BLUE (REFL.)
 SHIELD DIMENSION REDUCED FROM
 DETAILS SHOWN ON STD. SHEET E-135.

COLORS:
 TEXT AND BORDER - BLACK
 BACKGROUND - WHITE (REFL.)

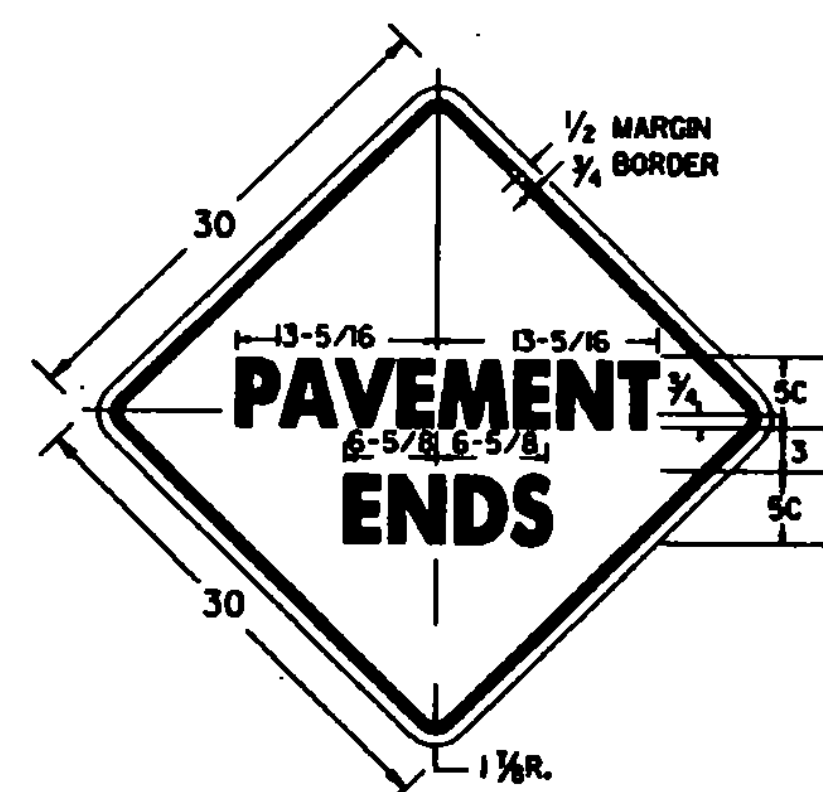

SIGN	DIMENSIONS (INCHES)							
	A	B	C	D	E	F	G	H
STD. & MIN.	36	5/8	1/4	5 3/4	15 3/4	4 1/4	10	2 1/4
SPECIAL	48	3/4	1/4	7 1/2	20	5	12 1/2	3

COLORS

SYMBOL & LEGEND - BLACK (NON-REFL.)
 TOP CIRCLE - RED (REFL.)
 BOTTOM CIRCLE - GREEN (REFL.)
 BACKGROUND - ORANGE (REFL.)

NOTES

SEE STANDARD SHEET E-100 FOR NOTES AND TEXT DETAILS
 COLORS FOR SIGNS SHOWN ON THIS SHEET SHALL BE BLACK TEXT,
 BORDER AND SYMBOLS ON A REFLECTORIZED (ENCAPSULATED LENS)
 ORANGE BACKGROUND, UNLESS OTHERWISE NOTED.

SIGNS USED ONLY FOR DAYTIME MAINTENANCE OPERATIONS DO NOT
 NEED TO BE REFLECTORIZED, HOWEVER, THESE SIGNS SHALL BE
 LABELED "DAYTIME USE ONLY" ON THE BACK OF THE SIGN PANEL
 WITH 3" SERIES C LETTERS.

* INCREASE SPACING 100 %


REVISIONS AND CORRECTIONS

APPROVED

OCT. 30, 1987
 DATE

David B. Kelley
 CHIEF ENGINEER
Arthur J. Ross
 DIRECTOR OF PLANNING
 AND PRE-CONSTRUCTION
Gordon B. MacArthur
 TRAFFIC AND SAFETY ENGINEER

CONSTRUCTION SIGN DETAILS

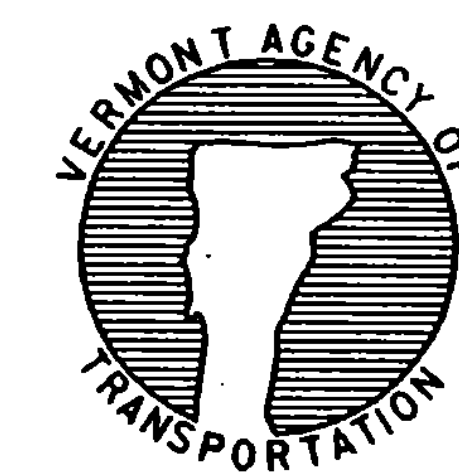

STANDARD
 E-102