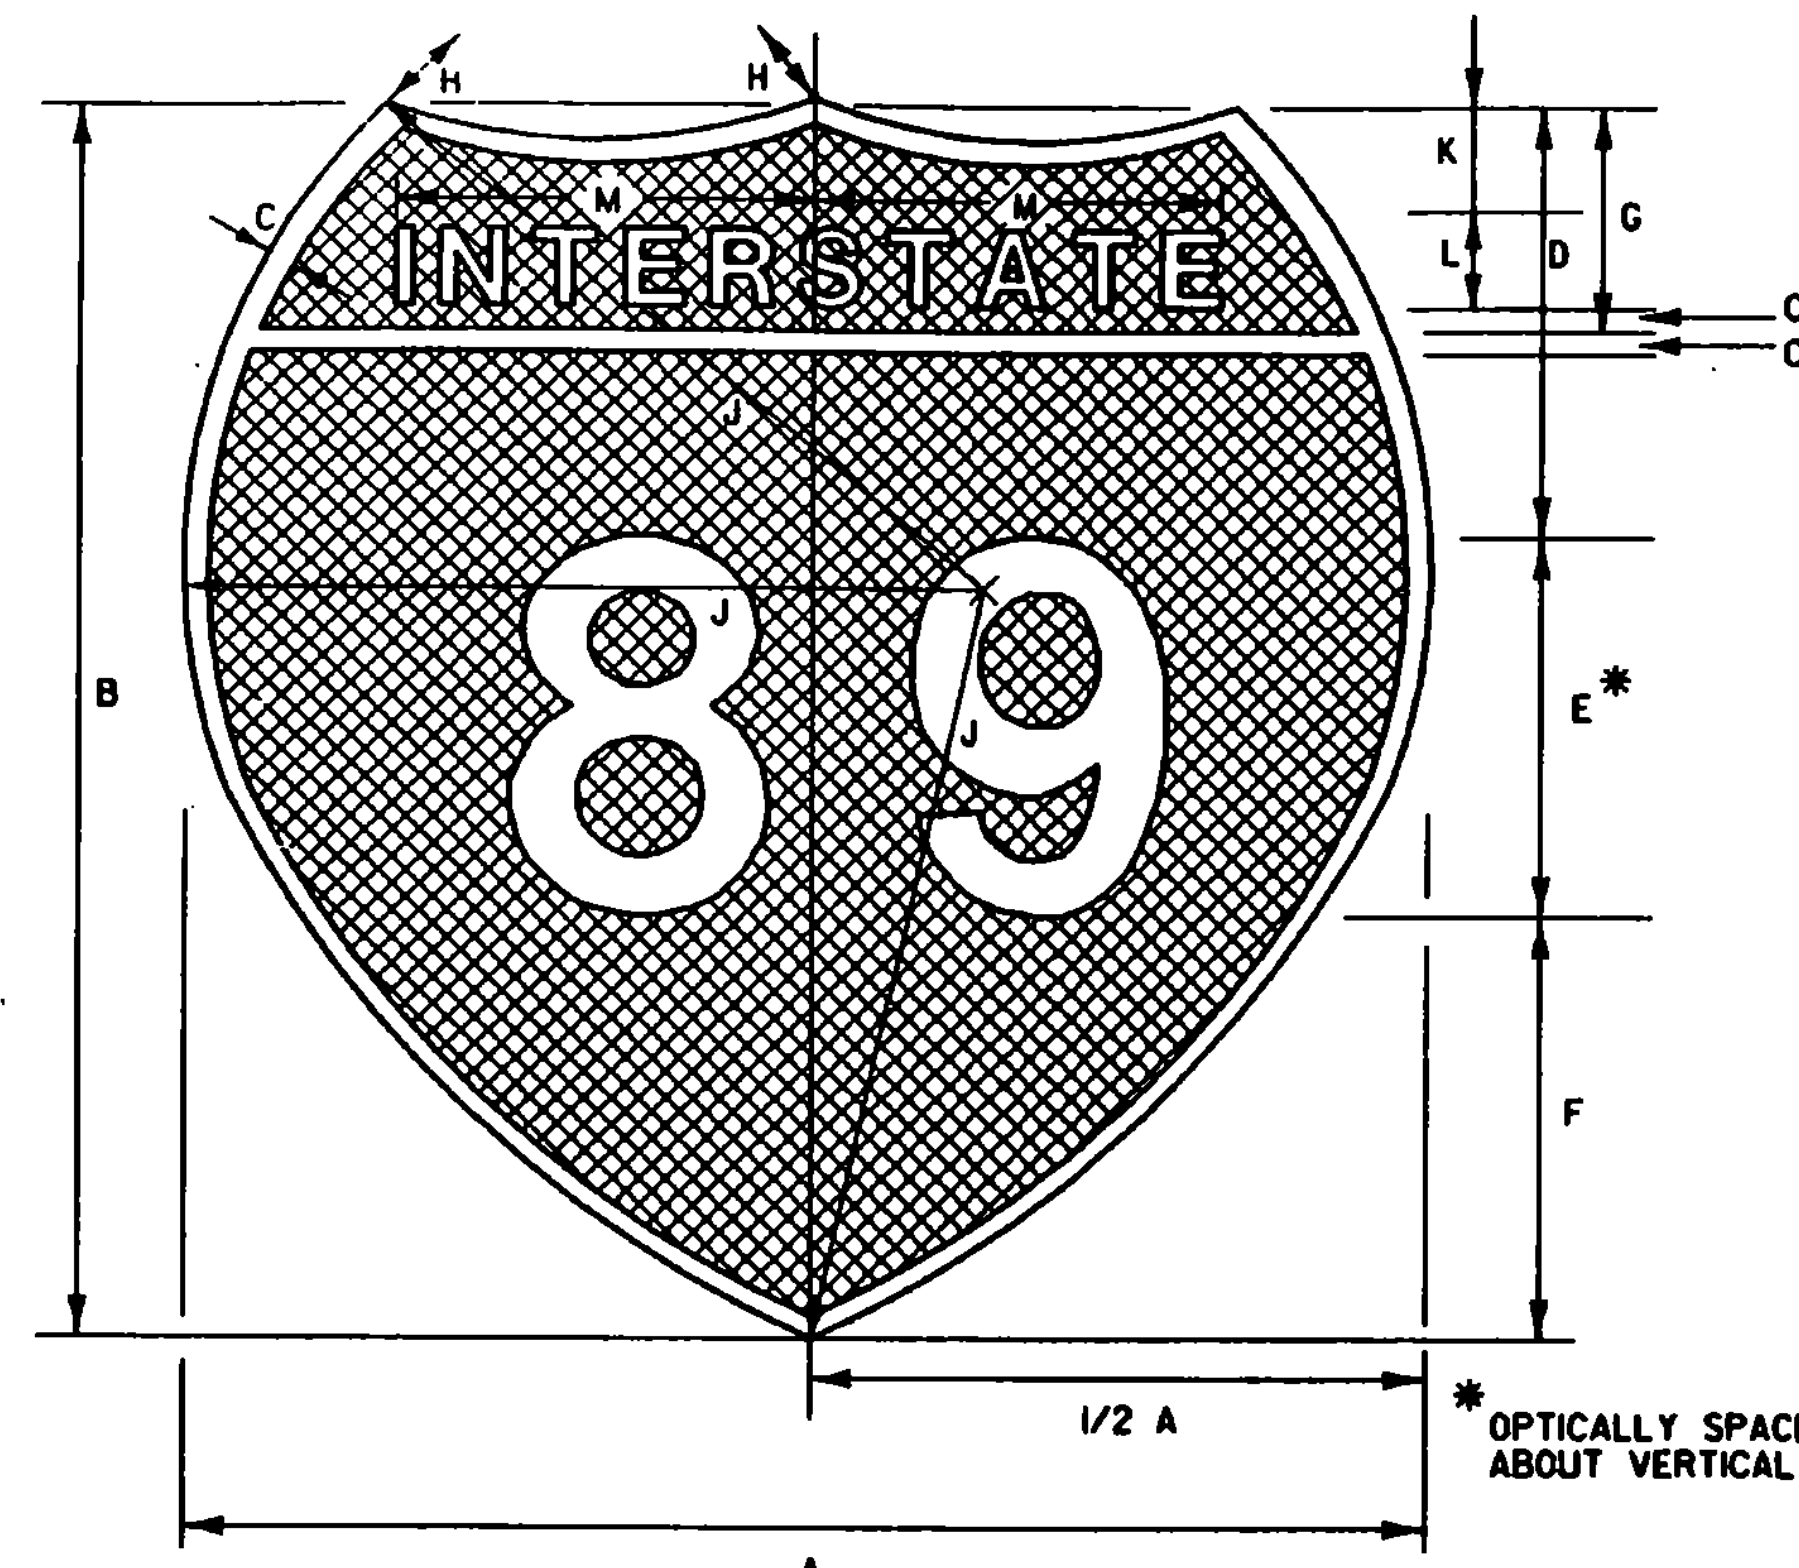


TYPICAL SIGN TEXTS

INTERSTATE SHIELD FOR INDEPENDENT AND GUIDE SIGN USE

SIGN	DIMENSIONS (INCHES)											
	A	B	C	D	E	F	G	H	J	K	L	M
1-2-DIGITS	24	24	1/2	6 1/2	12	5 1/2	5	15	15	2	2 1/2	7 1/2
1-2-DIGITS	36	36	3/4	9 3/4	18	8 1/4	7 1/2	22 1/2	22 1/2	3	3 3/4	11 1/4
1-2-DIGITS	48	48	1	13	24	11	10	30	30	4	5	15 1/2
3-DIGITS	30	24	1/2	6 1/2	12	5 1/2	5	24	17	2	2 1/2	7 1/2
3-DIGITS	45	36	3/4	9 3/4	18	8 1/4	7 1/2	36	25 1/2	3	3 3/4	11 1/4
3-DIGITS	60	48	1	13	24	11	10	48	34	4	5	15 1/2



COLORS
 LEGEND
 TOP - WHITE (REFL)
 BOTTOM - RED (REFL)
 - BLUE (REFL)

MATERIALS




THE SIGN BASE MATERIAL MAY BE ANY OF THE OF THE FOLLOWING, OF THE MINIMUM THICKNESS NOTED:

FLAT SHEET ALUMINUM	
24" X 24"	0.080"
36" X 36"	0.100"
WHEN USED ON GUIDE SIGNS	0.060"
GALVANIZED FLAT SHEET STEEL	
24" X 24"	16 GAGE
36" X 36"	14 GAGE

THE REFLECTIVE MATERIAL SHALL BE ENCAPSULATED LENS SILVER REFLECTIVE SHEETING APPLIED TO THE ENTIRE BACKGROUND OF THE MARKER. THE TEXTS OF THE INTERSTATE ROUTE MARKERS, AND OF THE AUXILIARY MARKERS EXCEPT TRAILBLAZER AUXILIARIES, SHALL BE REVERSE SCREENED.

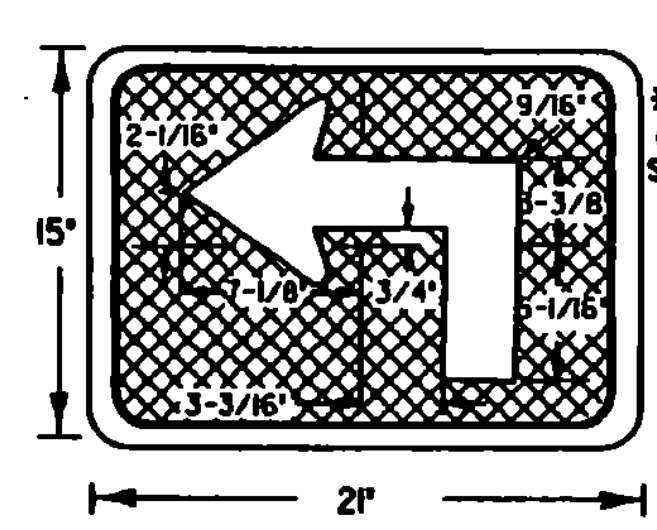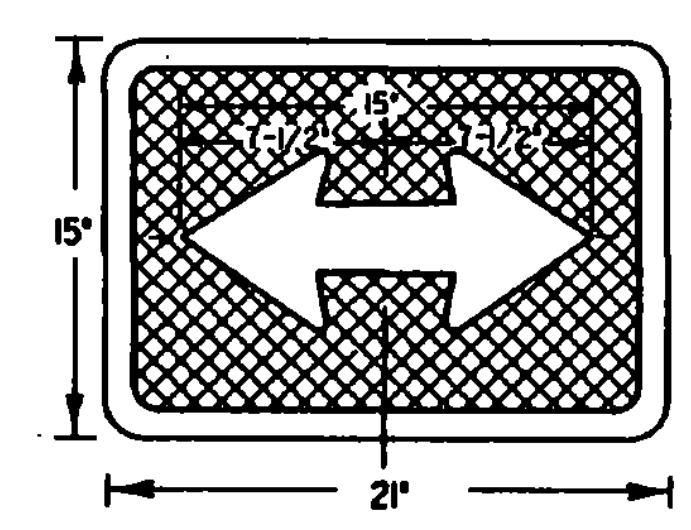

* OTHER DIMENSIONS SEE ADVANCE TURN ARROW.

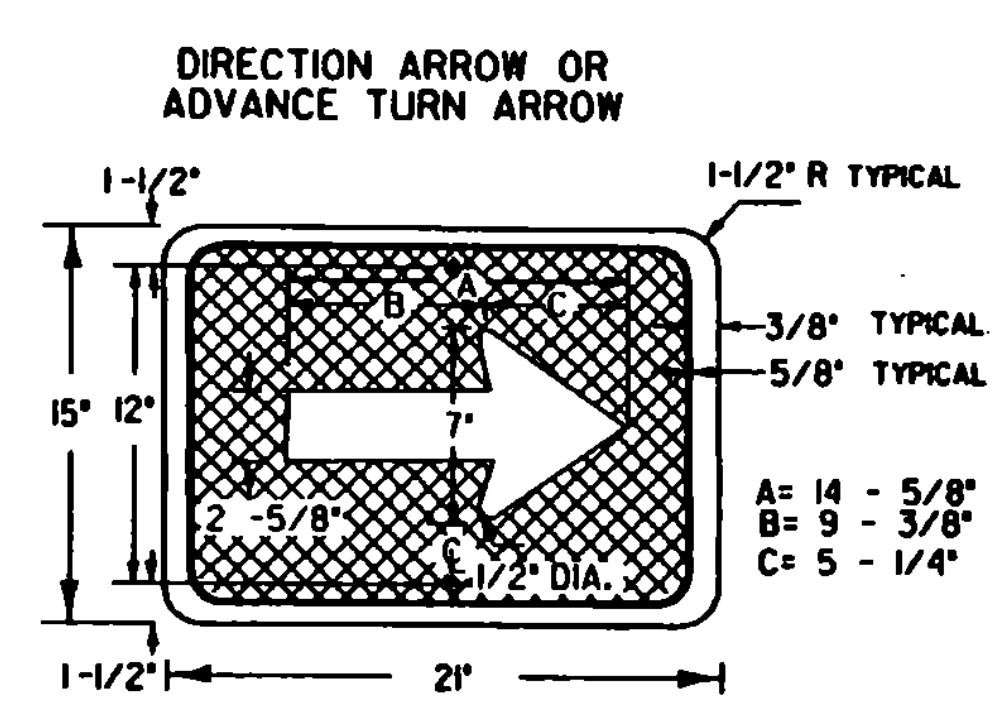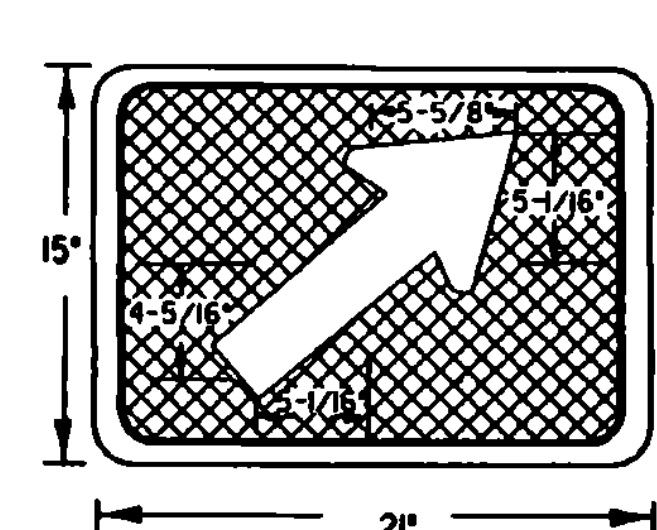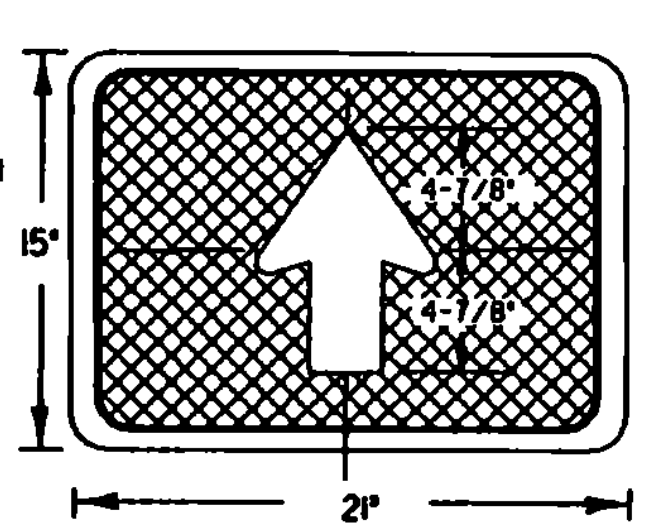

COLORS

THE OFFICIAL INTERSTATE ROUTE MARKER SHALL HAVE A REFLECTORIZED WHITE OR SILVER TEXT AND BORDER ON A REFLECTORIZED RED AND BLUE BACKGROUND. AUXILIARY MARKERS USED WITH INTERSTATE ROUTE MARKERS SHALL HAVE A REFLECTORIZED WHITE AND SILVER TEXT AND BORDER ON A REFLECTORIZED BLUE BACKGROUND.

THE RED AND BLUE SHALL CONFORM WITH THE STANDARD COLORS ADOPTED BY THE AMERICAN ASSOCIATION OF STATE HIGHWAY AND TRANSPORTATION OFFICIALS AND APPROVED BY THE U.S. DEPARTMENT OF TRANSPORTATION, FEDERAL HIGHWAY ADMINISTRATION.

LETTERING




LETTERS AND DIGITS SHALL CONFORM WITH THE "STANDARD ALPHABETS FOR HIGHWAY SIGNS" APPROVED BY THE NATIONAL JOINT COMMITTEE ON UNIFORM TRAFFIC CONTROL DEVICES.

SPECIFICATIONS

INTERSTATE ROUTE MARKERS AND AUXILIARY ROUTE MARKERS SHALL MEET THE STANDARD STATE SPECIFICATIONS FOR "TRAFFIC SIGNS."

DESIGNS


THE DESIGNS OF INTERSTATE ROUTE MARKERS AND AUXILIARY MARKERS SHALL CONFORM WITH THE REQUIREMENTS SET FORTH IN THE MANUAL ON UNIFORM TRAFFIC CONTROL DEVICES ADOPTED BY THE AMERICAN ASSOCIATION OF STATE HIGHWAY AND TRANSPORTATION OFFICIALS.

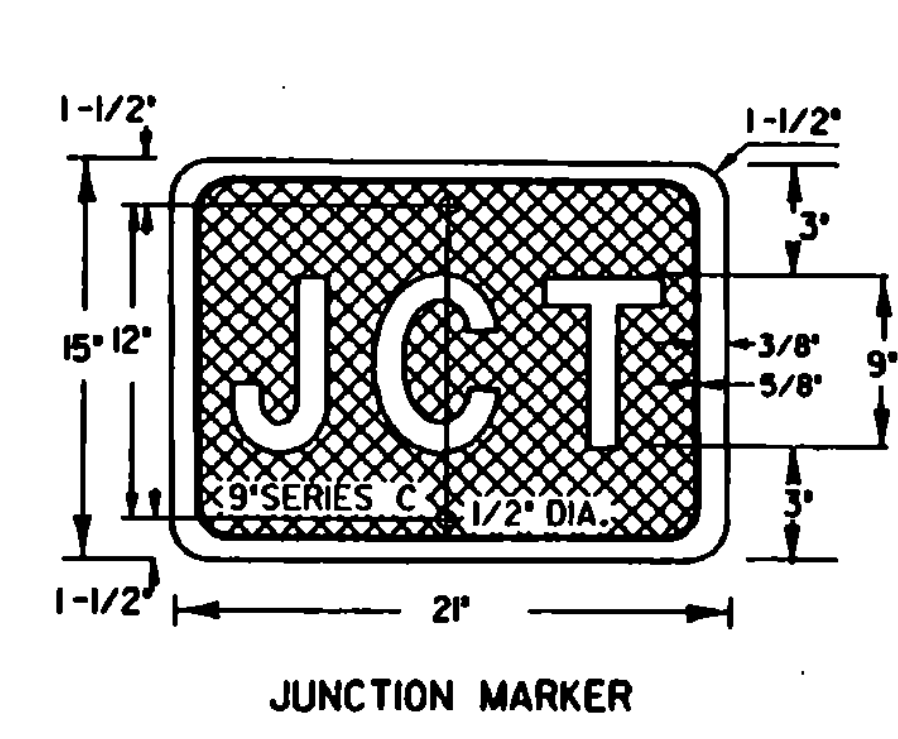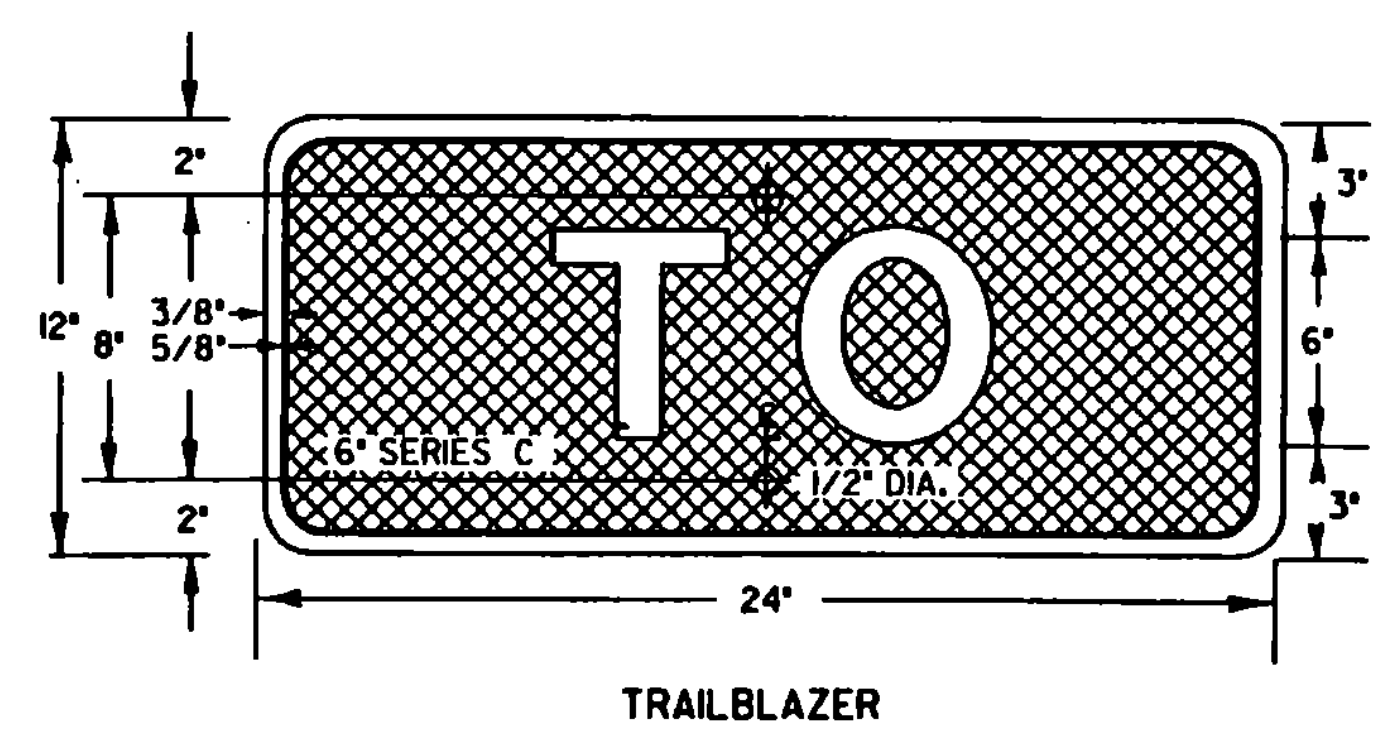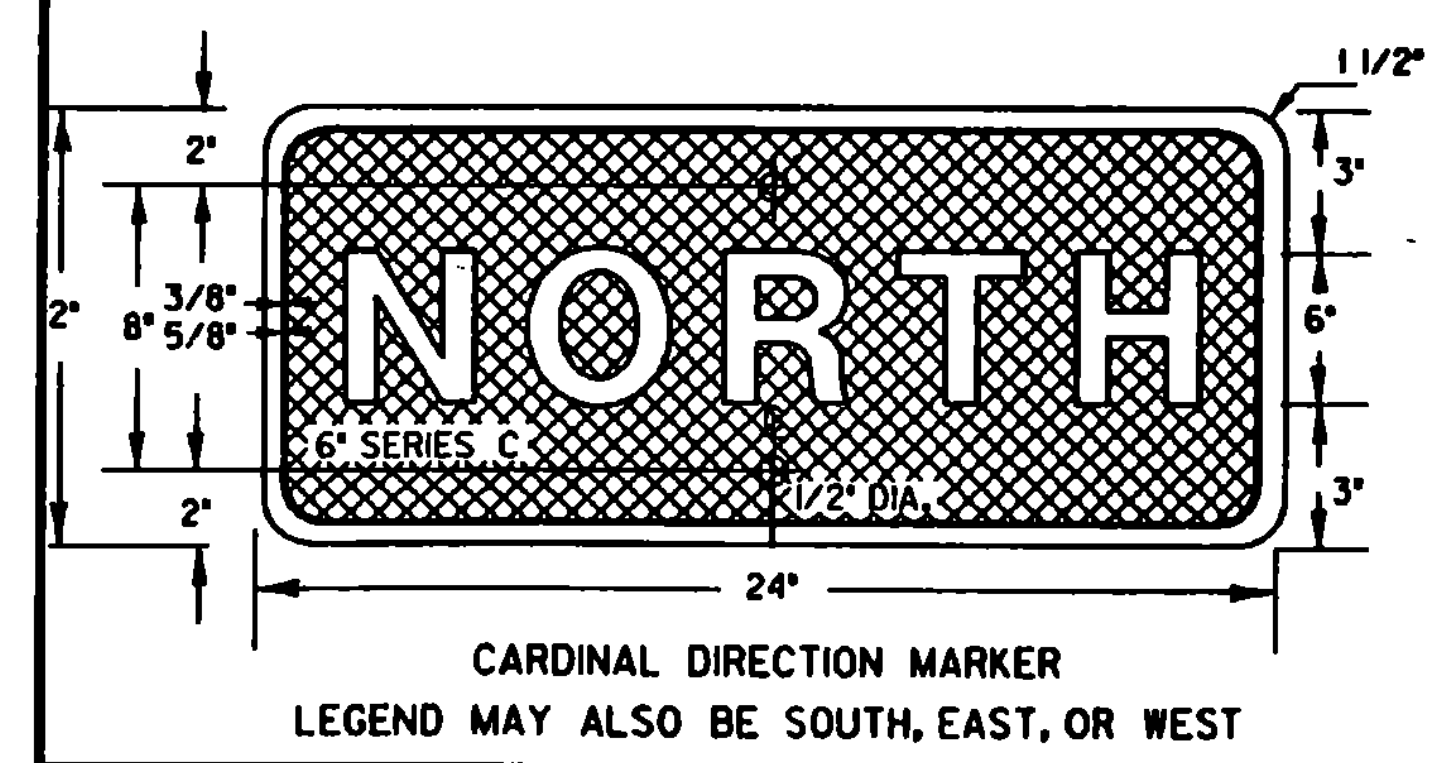

REVISIONS AND CORRECTIONS

APPROVED
 SEPT. 10, 1987
 DATE
David K. Kelly
 CHIEF ENGINEER
Arthur J. ...
 DIRECTOR OF PLANNING
 AND PRE-CONSTRUCTION
Sandra S. MacArthur
 TRAFFIC AND SAFETY ENGINEER

INTERSTATE ROUTE MARKER SIGN DETAILS

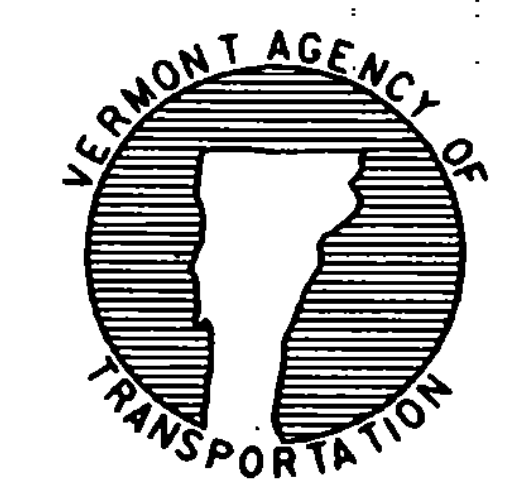

STANDARD
 E-135