
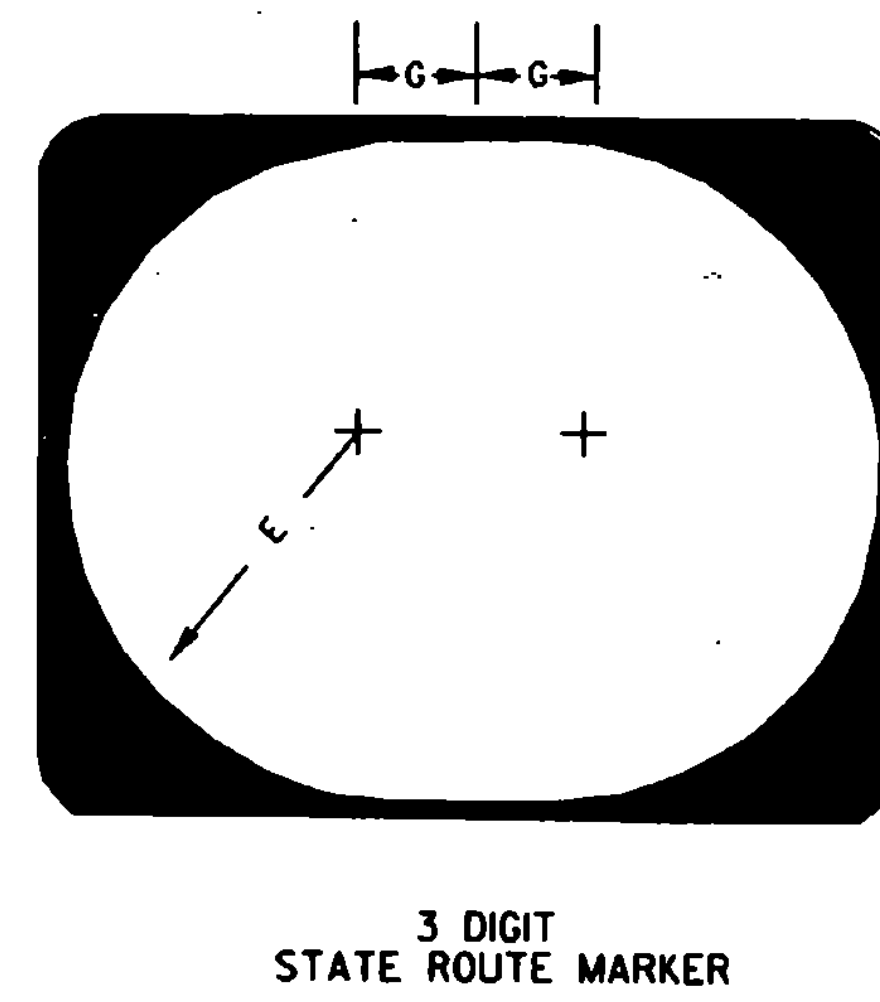
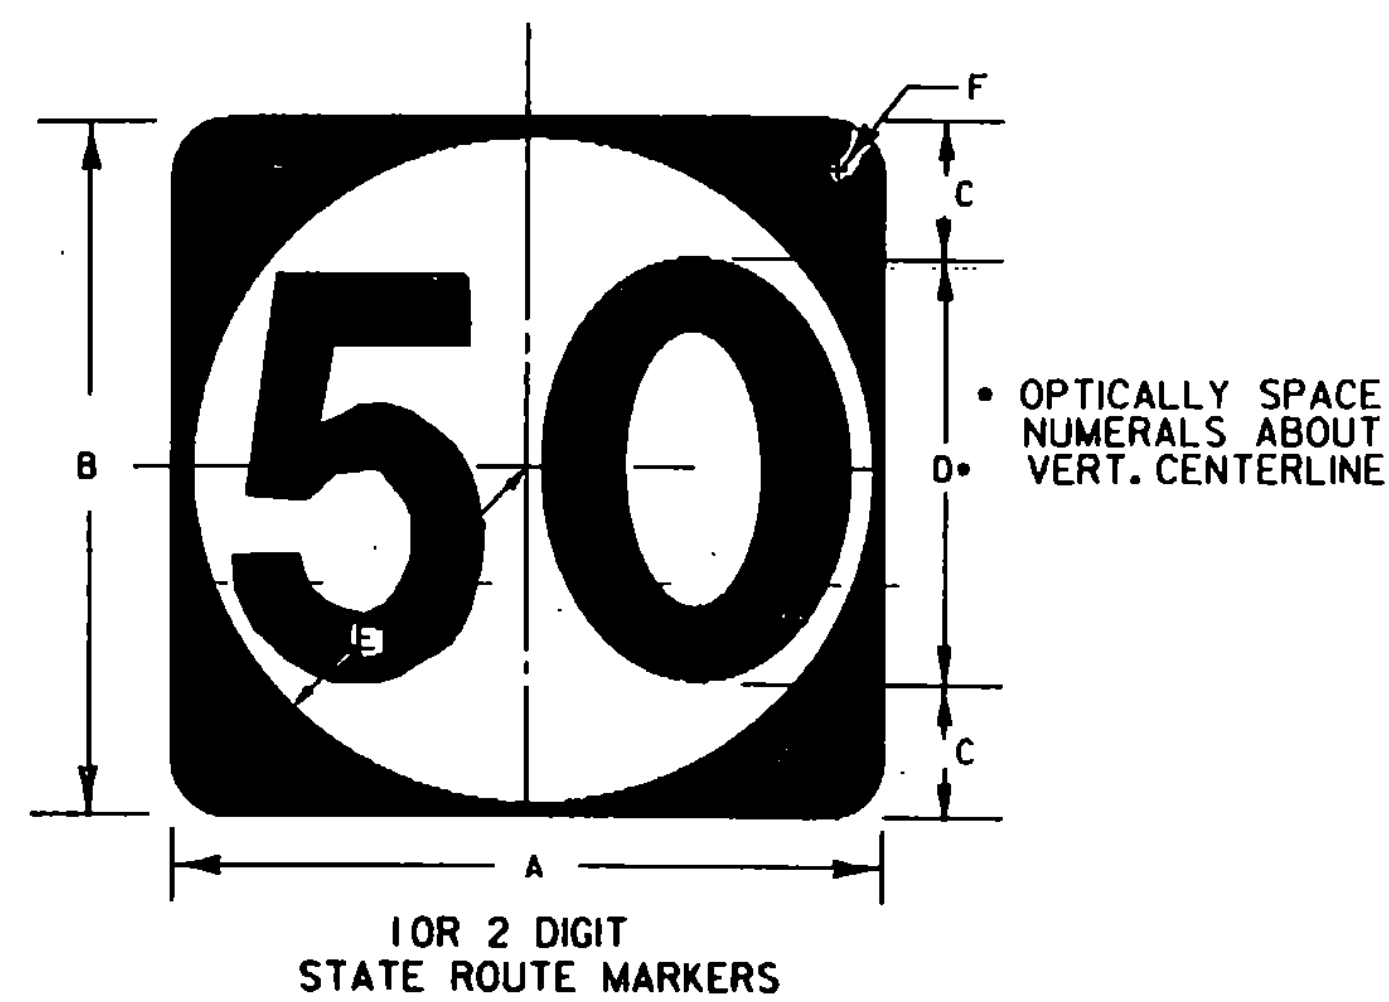


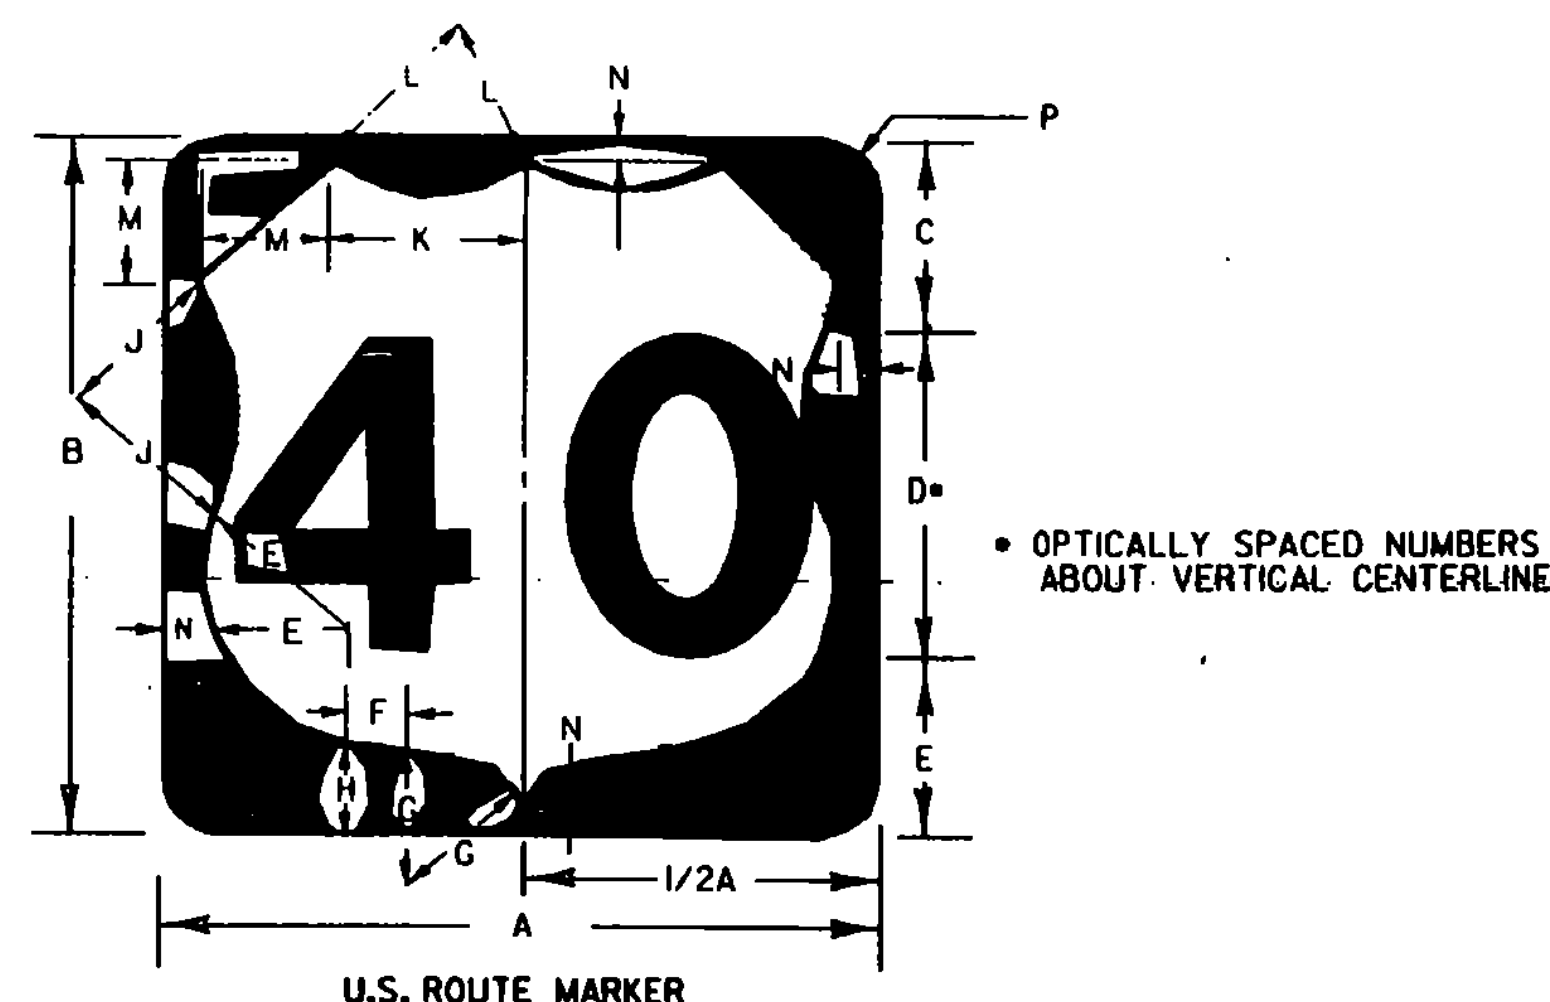

| SIGN       | DIMENSIONS (INCHES) |    |       |     |       |       |       |       |        |        |        |       |     |       |
|------------|---------------------|----|-------|-----|-------|-------|-------|-------|--------|--------|--------|-------|-----|-------|
|            | A                   | B  | C     | D   | E     | F     | G     | H     | J      | K      | L      | M     | N   | P     |
| 1,2-digits | 24                  | 24 | 5-1/2 | 120 | 6-1/2 | 1     | 5-1/2 | 2-1/2 | 7-1/2  | 7      | 5-1/2  | 4-1/2 | 1/2 | 1-1/2 |
| 1,2-digits | 36                  | 36 | 8-1/4 | 180 | 9-3/4 | 1-1/2 | 8-1/4 | 3-3/4 | 11-1/4 | 10-1/2 | 8-1/4  | 6-1/2 | 3/4 | 2-1/4 |
| 3-digits   | 30                  | 24 | 5-1/2 | 120 | 6-1/2 | 4     | 5-1/2 | 2-1/2 | 7-1/2  | 10     | 9-1/2  | 4-1/2 | 1/2 | 1-1/2 |
| 3-digits   | 45                  | 36 | 8-1/4 | 180 | 9-3/4 | 5-1/2 | 8-1/4 | 3-3/4 | 11-1/4 | 15     | 14-1/4 | 6-1/2 | 3/4 | 2-1/4 |





#### COLORS

SHIELD - WHITE (REFL.)  
BACKGROUND AND NUMERALS - BLACK (NON-REFL.)

| SIGN         | DIMENSIONS (INCHES) |    |   |     |        |       |       |
|--------------|---------------------|----|---|-----|--------|-------|-------|
|              | A                   | B  | C | D   | E      | F     | G     |
| 1,2-DIGIT(S) | 24                  | 24 | 6 | 120 | 11     | 1-1/2 | -     |
| 1,2-DIGIT(S) | 36                  | 36 | 9 | 180 | 16-1/2 | 2-1/4 | -     |
| 3-DIGITS     | 30                  | 24 | 6 | 120 | 11     | 1-1/2 | 3     |
| 3-DIGITS     | 45                  | 36 | 9 | 180 | 16-1/2 | 2-1/4 | 4-1/2 |


#### COLORS

LEGEND -BLACK (NON. REFL.)  
BACKGROUND - WHITE (REFL.)

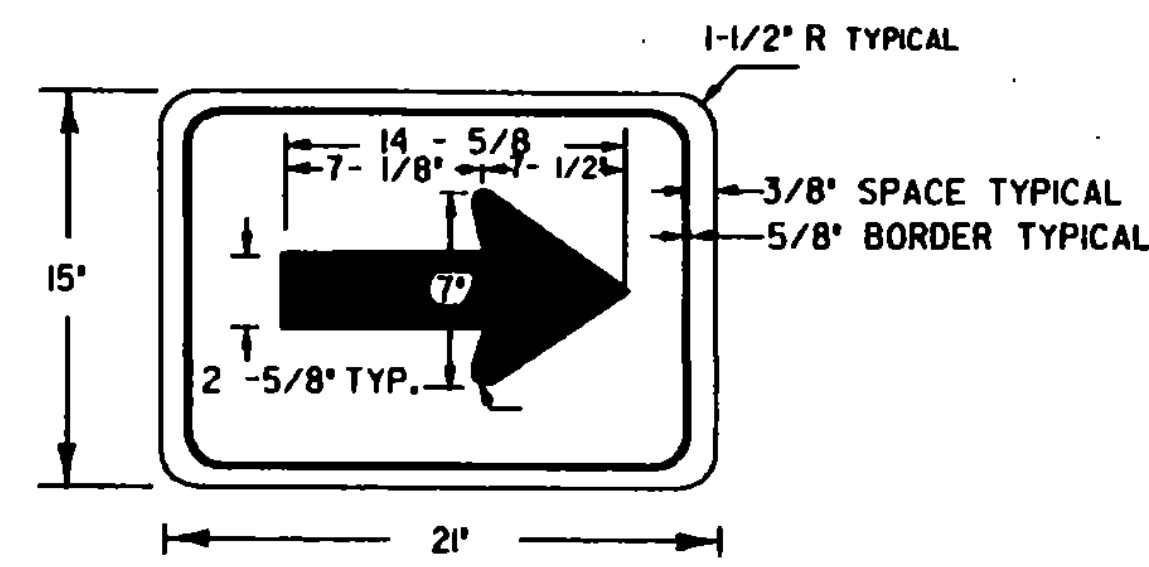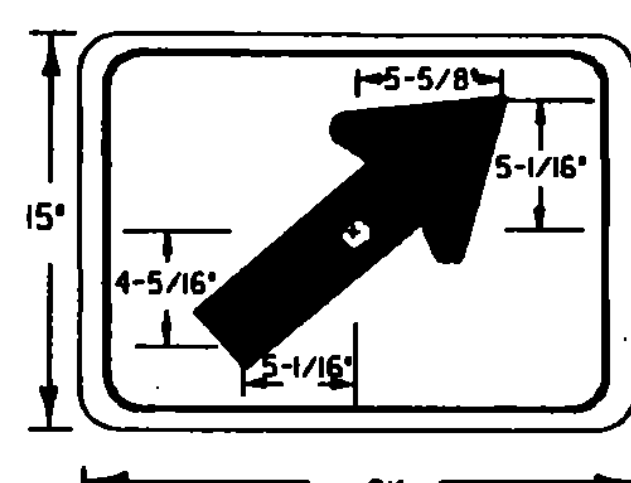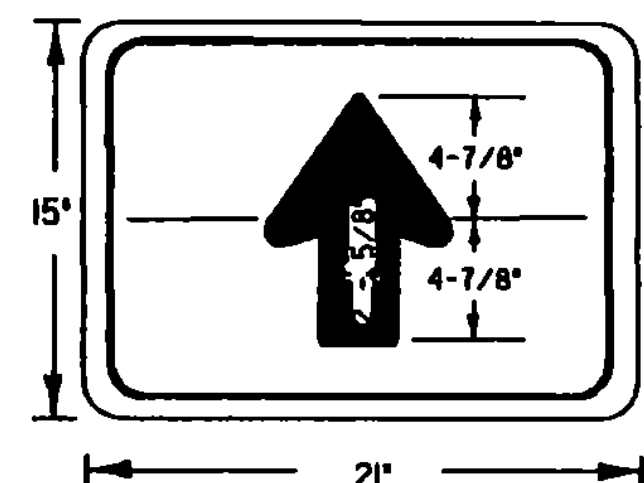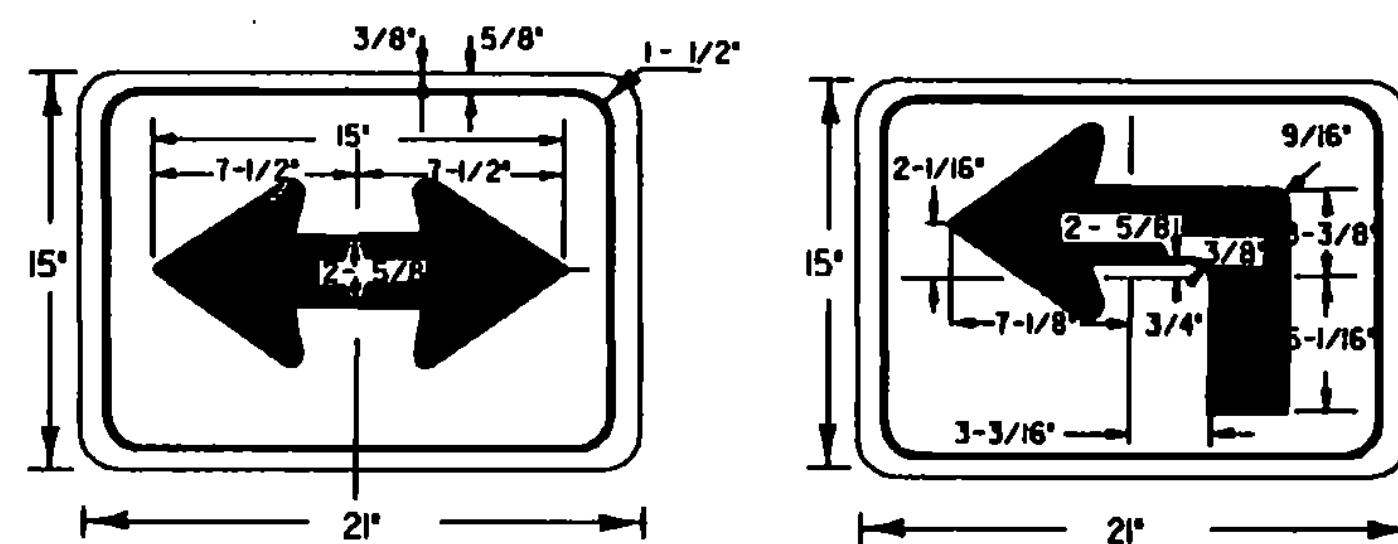


#### DIRECTION ARROW OR ADVANCE TURN ARROW


ALSO "SOUTH," "EAST," AND "WEST"

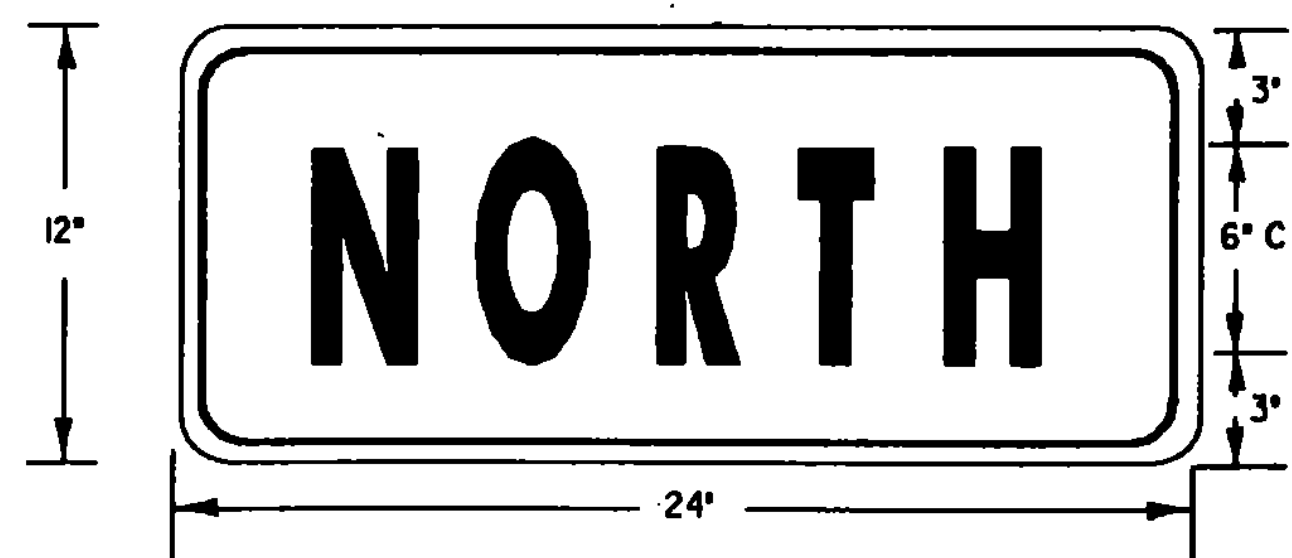

#### CARDINAL DIRECTION MARKER

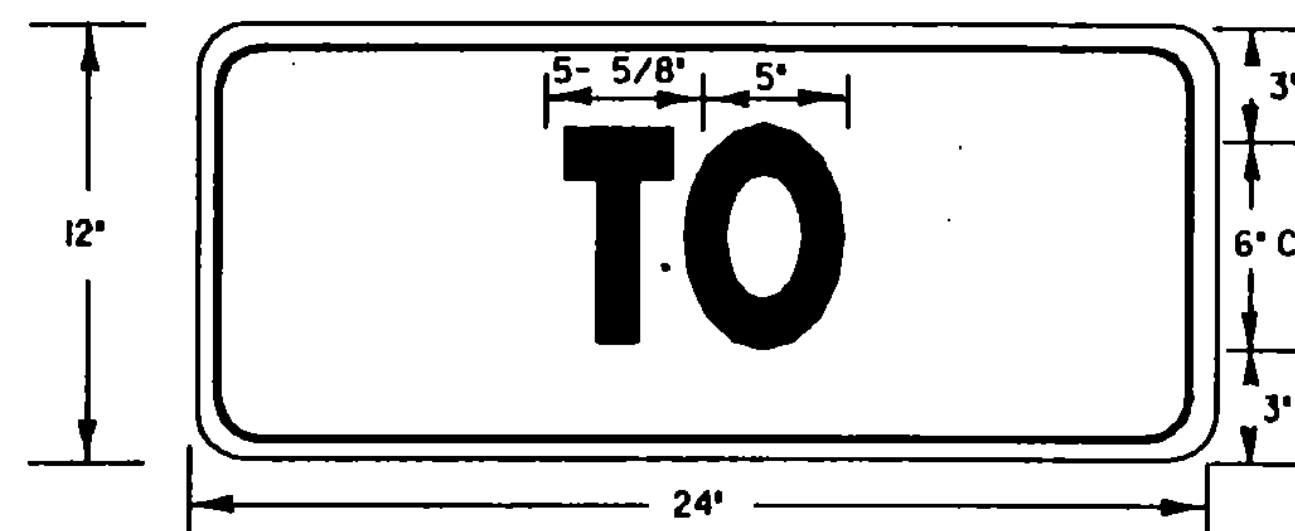

#### TRAILBLAZER

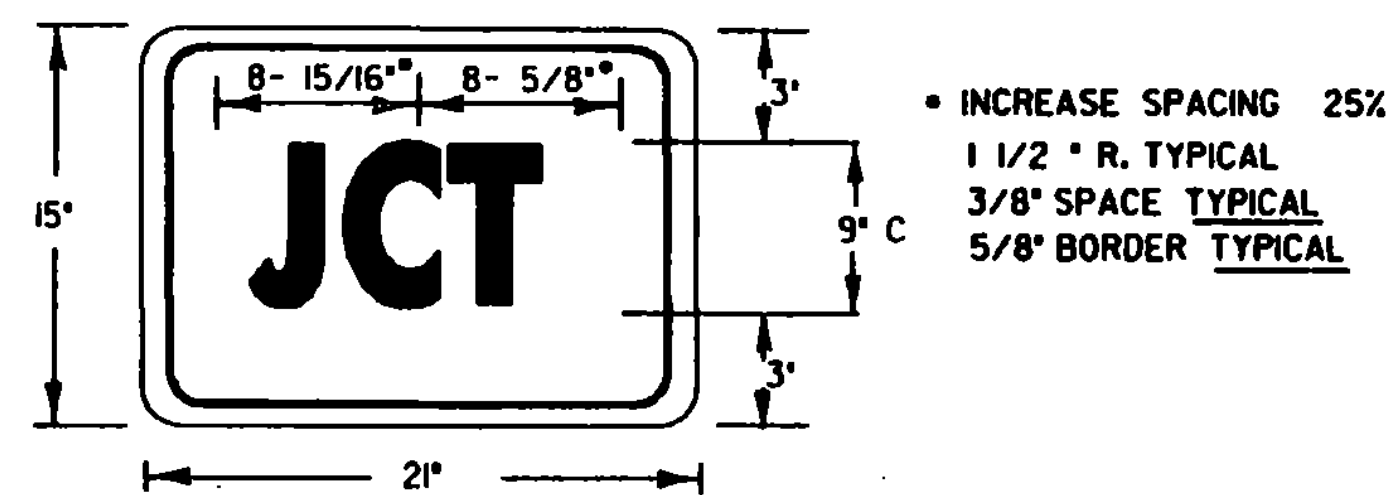

#### JUNCTION MARKER

#### REVISIONS AND CORRECTIONS

#### APPROVED

SEPT. 10, 1987  
DATE  
David B. Kelley  
CHIEF ENGINEER  
Arthur J. Ross  
DIRECTOR OF PLANNING  
AND PRE-CONSTRUCTION  
Gordon S. MacArthur  
TRAFFIC AND SAFETY ENGINEER

## U.S. AND STATE ROUTE MARKER SIGN DETAILS

#### DESIGNS

THE DESIGNS OF STATE ROUTE MARKERS AND AUXILIARY MARKERS SHALL CONFORM WITH THE REQUIREMENTS SET FORTH IN THE "MANUAL ON UNIFORM TRAFFIC CONTROL DEVICES" PREPARED BY THE NATIONAL JOINT COMMITTEE ON "TRAFFIC CONTROL DEVICES."

#### MATERIALS

THE SIGN BASE MATERIAL MAY BE ANY OF THE OF THE FOLLOWING, OF THE MINIMUM THICKNESS NOTED:

#### FLAT SHEET ALUMINUM

LESS THAN 24" X 24" 0.060"  
24" X 24", 24" X 30" 0.080"

#### GALVANIZED FLAT SHEET STEEL

LESS THAN 24" X 24" 18 GAGE  
24" X 24", 24" X 30" 16 GAGE

U.S. AND STATE ROUTE MARKERS TO BE MOUNTED ON INTERSTATE GUIDE SIGNS, SHALL BE OF A THICKNESS AS FOR SIGNS LESS THAN 24" X 24"

THE REFLECTIVE MATERIAL SHALL BE WHITE OR SILVER REFLECTIVE SHEETING, APPLIED TO THE ENTIRE BACKGROUND. THE TEXTS MAY BE LETTERING FILM, SILK SCREENED, OR HAND PAINTED.

#### COLORS


U.S. AND STATE ROUTE MARKERS SHALL HAVE BLACK TEXTS ON REFLECTORIZED WHITE OR SILVER BACKGROUNDS.

#### LETTERING

LETTERS AND DIGITS SHALL CONFORM WITH THE STANDARD ALPHABETS FOR HIGHWAY SIGNS APPROVED BY THE NATIONAL JOINT COMMITTEE ON UNIFORM TRAFFIC CONTROL DEVICES.

#### SPECIFICATIONS

U.S. AND STATE ROUTE MARKERS AND AUXILIARY ROUTE MARKERS SHALL MEET THE STANDARD STATE SPECIFICATIONS FOR "TRAFFIC SIGNS".

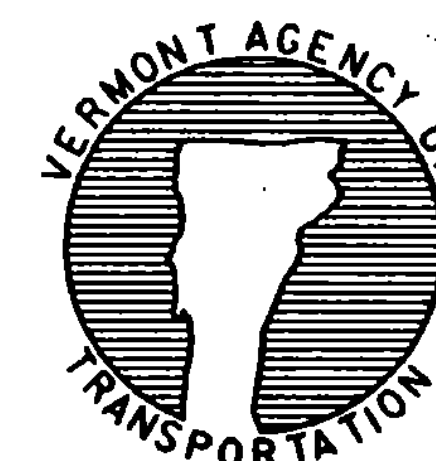

STANDARD  
E-136