



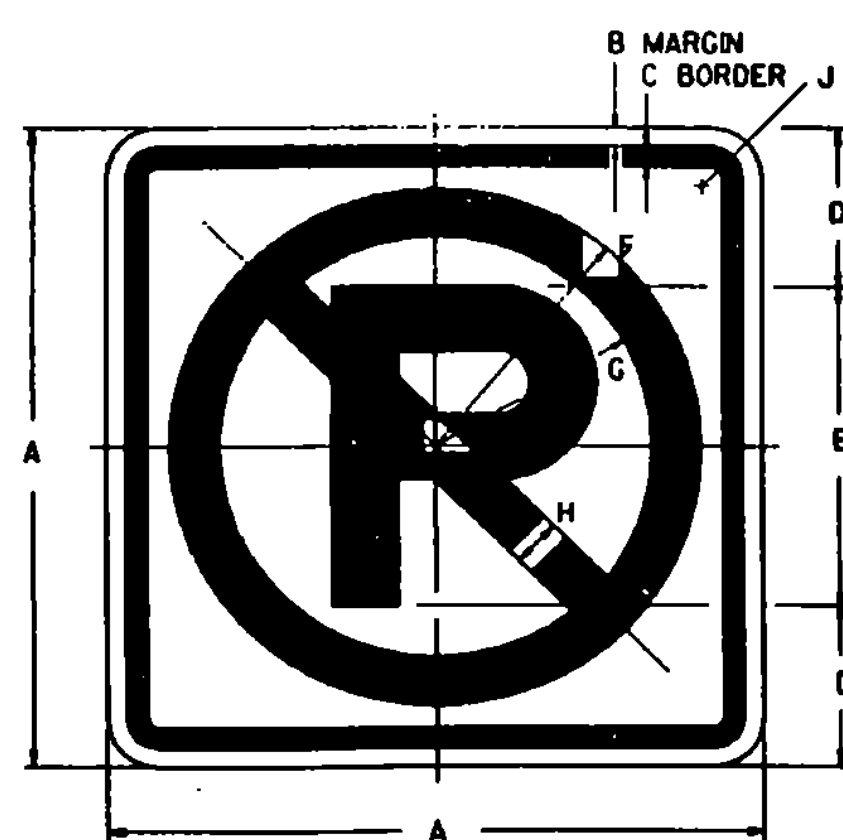


COLORS
CIRCLE AND DIAGONAL - RED (REFL - RURAL)
SYMBOL AND BORDER - BLACK (NON - REFL)
BACKGROUND - WHITE (REFL - RURAL)

SIGN	DIMENSIONS (INCHES)											
URBAN MIN.	12	3/8	3/8	3	6E(M)	4 1/2	3 1/2	1	1/2			
RURAL MIN.	24	3/8	3/8	6	12E(M)	10 1/2	8 1/2	2	1 1/2			
EXPWY.	36	3/8	3/8	9	18E(M)	15 3/4	12 3/4	3	2 1/4			
FWY.	48	3/8	3/8	12	24E(M)	21	17	4	3			

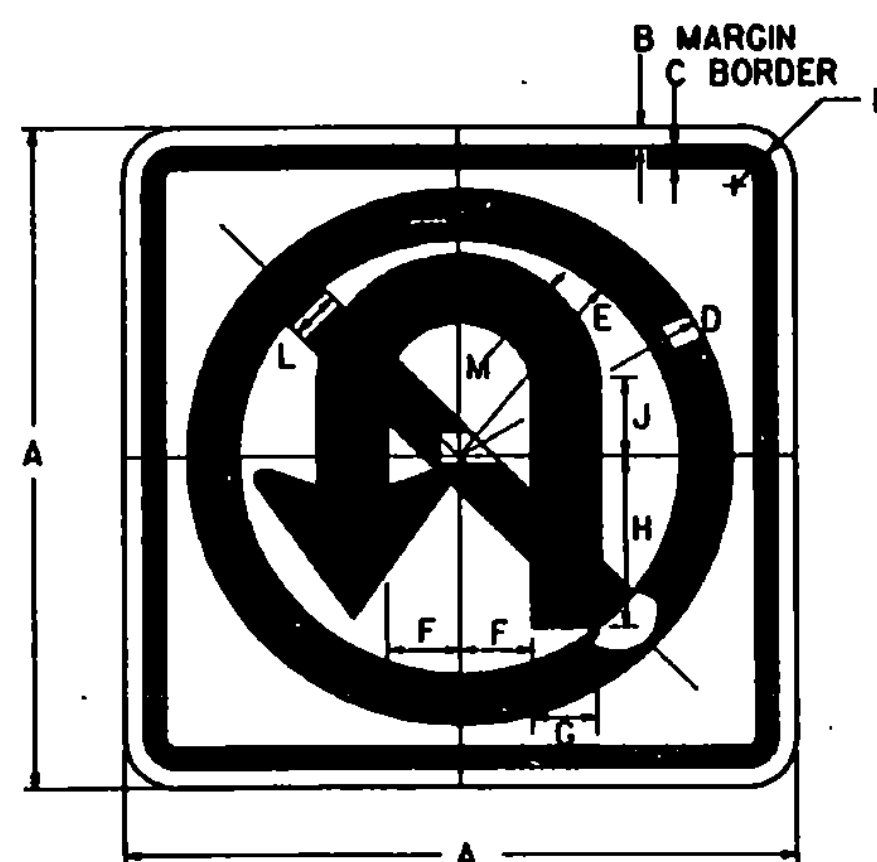


COLORS
CIRCLE AND DIAGONAL - RED (REFL)
ARROW AND BORDER - BLACK (NON - REFL)
BACKGROUND - WHITE (REFL)

SIGN	DIMENSIONS (INCHES)												
MIN. AND STD.	24	3/8	3/8	10 1/2	8 1/2	2 1/2	2 1/2	6	2 1/4	1 1/2	2	5	
SPECIAL	30	1/2	3/4	13 3/8	10 3/8	3 3/8	3 3/8	7 1/2	2 3/8	1 3/8	2 1/2	6 1/4	
EXPWY.	36	3/8	3/8	15 3/4	12 3/4	3 3/4	3 3/4	9	3 3/8	2 1/4	3	7 1/2	
SPECIAL	48	3/4	1 1/4	21	17	5	5	12	4 1/2	3	4	10	

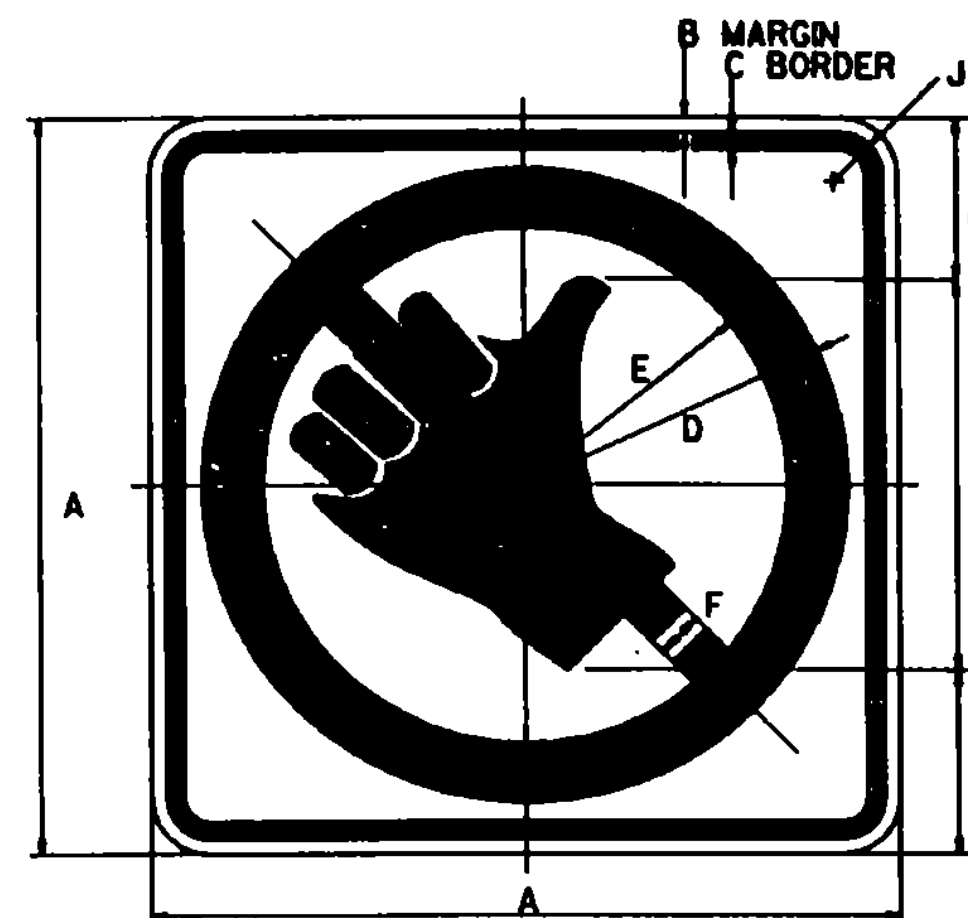


COLORS
CIRCLE AND DIAGONAL - RED (REFL)
SYMBOL AND BORDER - BLACK (NON - REFL)
BACKGROUND - WHITE (REFL)

SIGN	DIMENSIONS (INCHES)										
MIN.	18	3/8	3/8	7 3/8	6 3/8	1 1/2	3 3/4	10 1/2	1 1/2		
STD.	24	3/8	3/8	10 1/2	8 1/2	2	5	14	1 1/2		

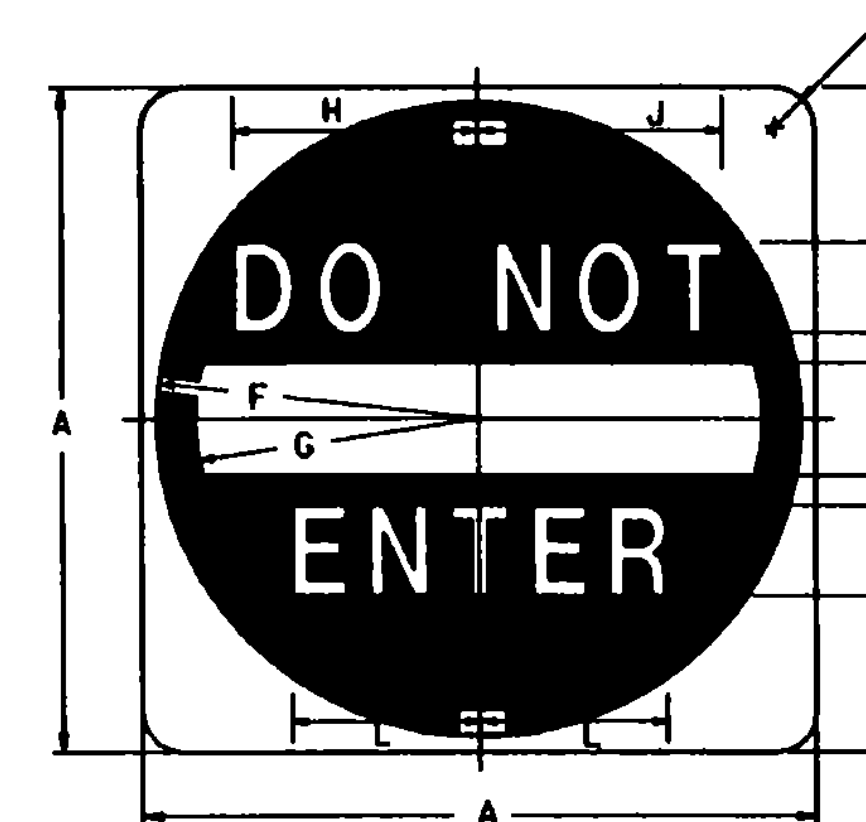


COLORS
SYMBOL - RED (REFL)
LEGEND AND BACKGROUND - WHITE (REFL)
ENCAPSULATED LENS

SIGN	DIMENSIONS (INCHES)											
MIN. AND STD.	30	6 1/2	40	2	5	14 1/2	12 1/2	9 3/4	10	1 1/8	7 3/8	
EXPWY.	36	7 1/2	50	2 1/2	6	17 1/2	15	12	12 3/8	2 1/4	8 1/8	
SPECIAL	48	11	60	3	8	23 1/2	20	14 1/2	15	3	11 1/4	

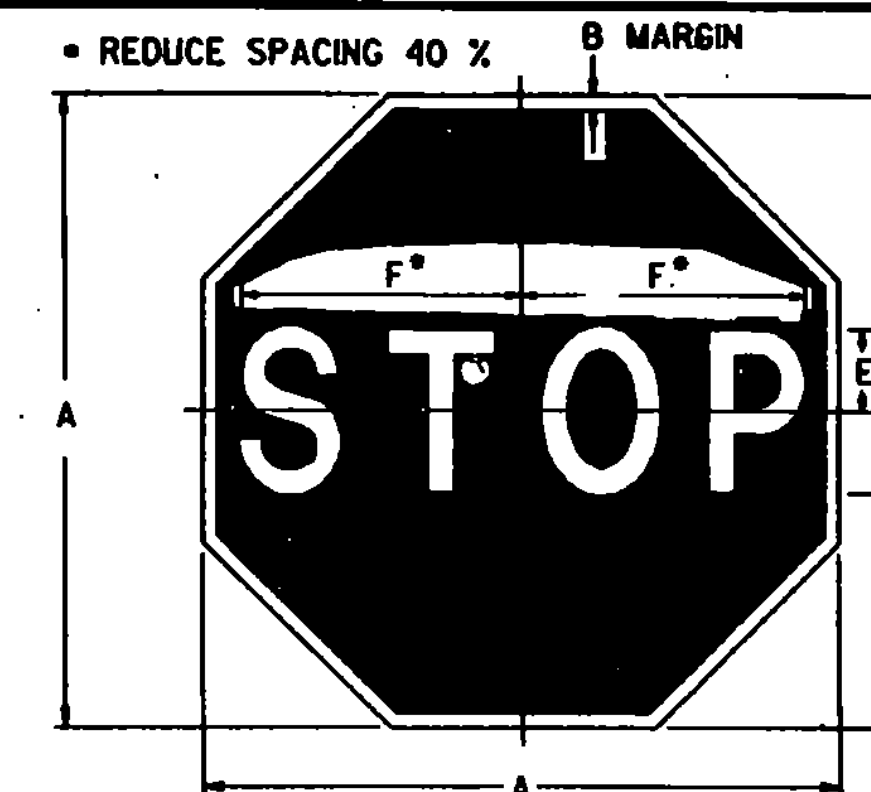


COLORS
LEGEND - WHITE (REFL)
BACKGROUND - RED (REFL)
ENCAPSULATED LENS

SIGN	DIMENSIONS (INCHES)					
BIKE	18	3/8	6	6C	3	7 3/4
MIN.	24	3/8	8	8C	4	10
STD.	30	3/4	10	10C	5	12 1/2
EXPWY.	36	3/8	12	12C	6	15
SPECIAL	48	1 1/4	16	16C	8	20

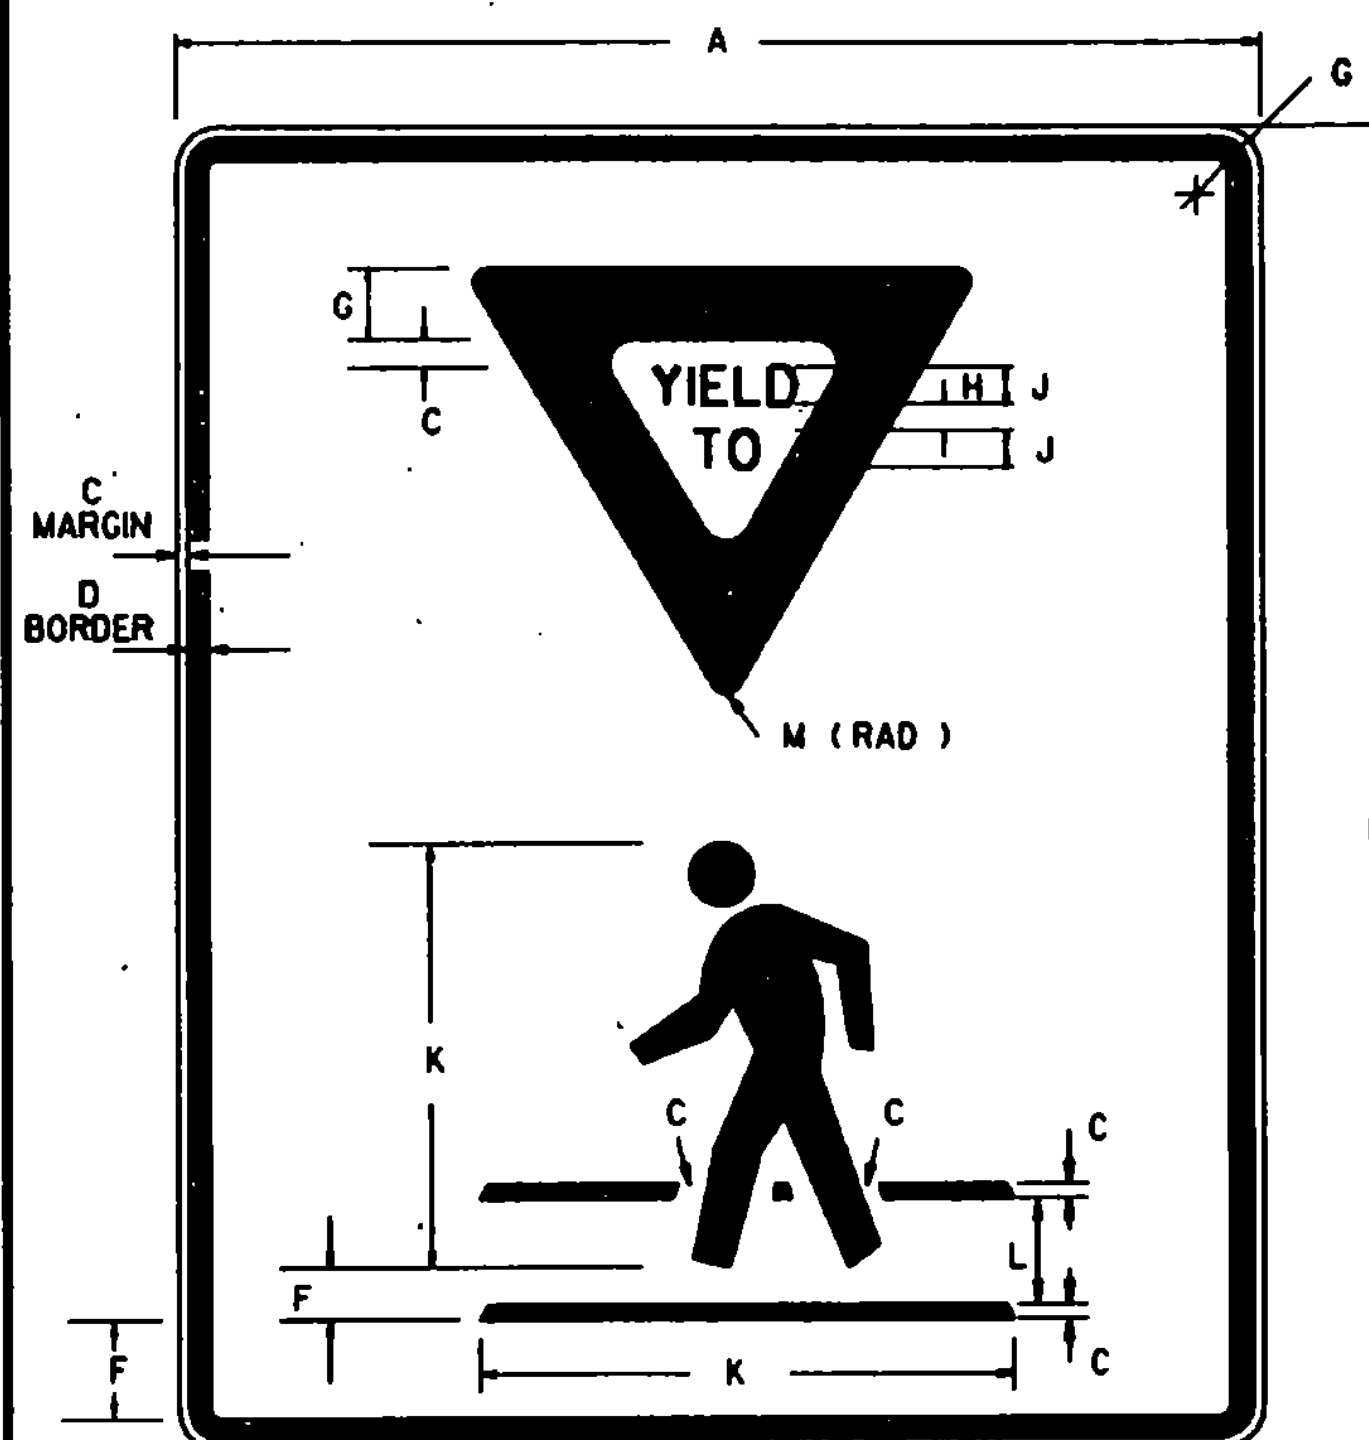


COLORS
LEGEND, SYMBOL, BORDER - BLACK
BACKGROUND - WHITE (REFL)
TRIANGLE - RED (REFL)


SIGN	DIMENSIONS (INCHES)												
SMALL	18	24	3/8	3/8	11	3/4	1 1/8	3/8	1 1/2	9	1 3/4	1/4	
LARGE	24	30	1/2	1 1/8	13 3/4	1 1/8	1 1/2	3/4	2	11 1/4	2 3/8	3/8	

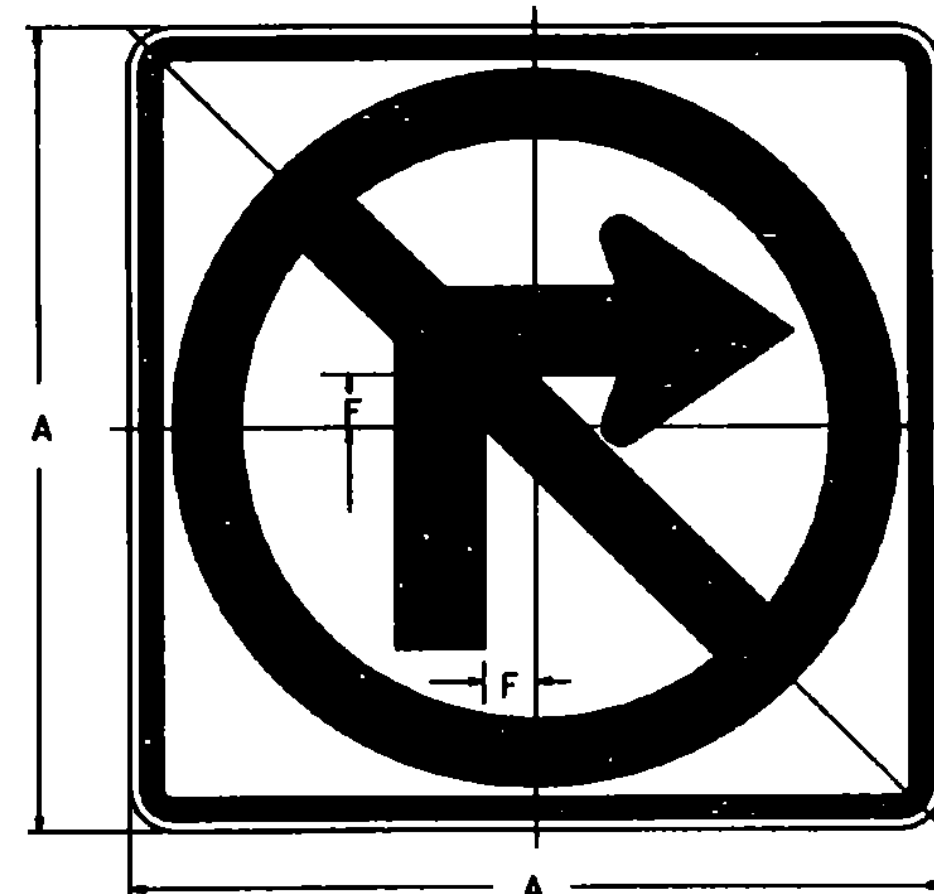

COLORS
LEGEND - WHITE (REFL)
BACKGROUND - RED (REFL)
ENCAPSULATED LENS

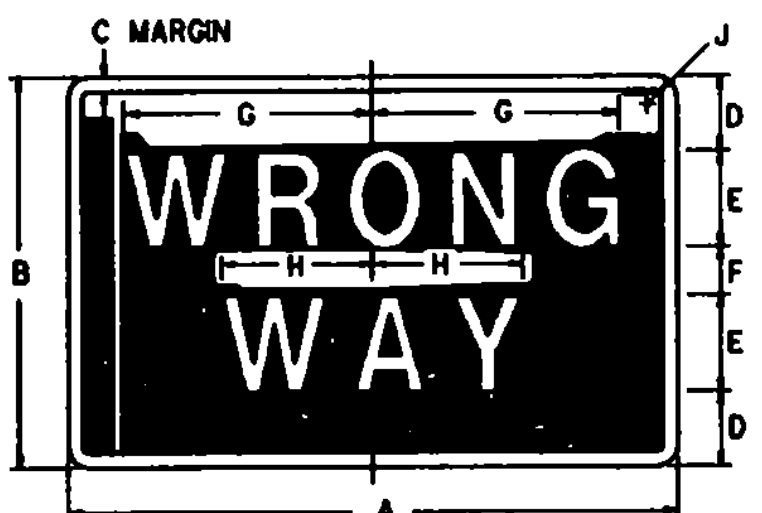


SIGN	DIMENSIONS (INCHES)										
MIN.	30	18	3/8	3	50	2	8 1/8	6 1/8	1 1/2		
STD.	36	24	3/4	4 1/2	60	3	13 3/8	8 3/8	1 1/2		
SPECIAL	42	30	3/4	5	80	4	17 3/4	10 3/4	1 1/2		

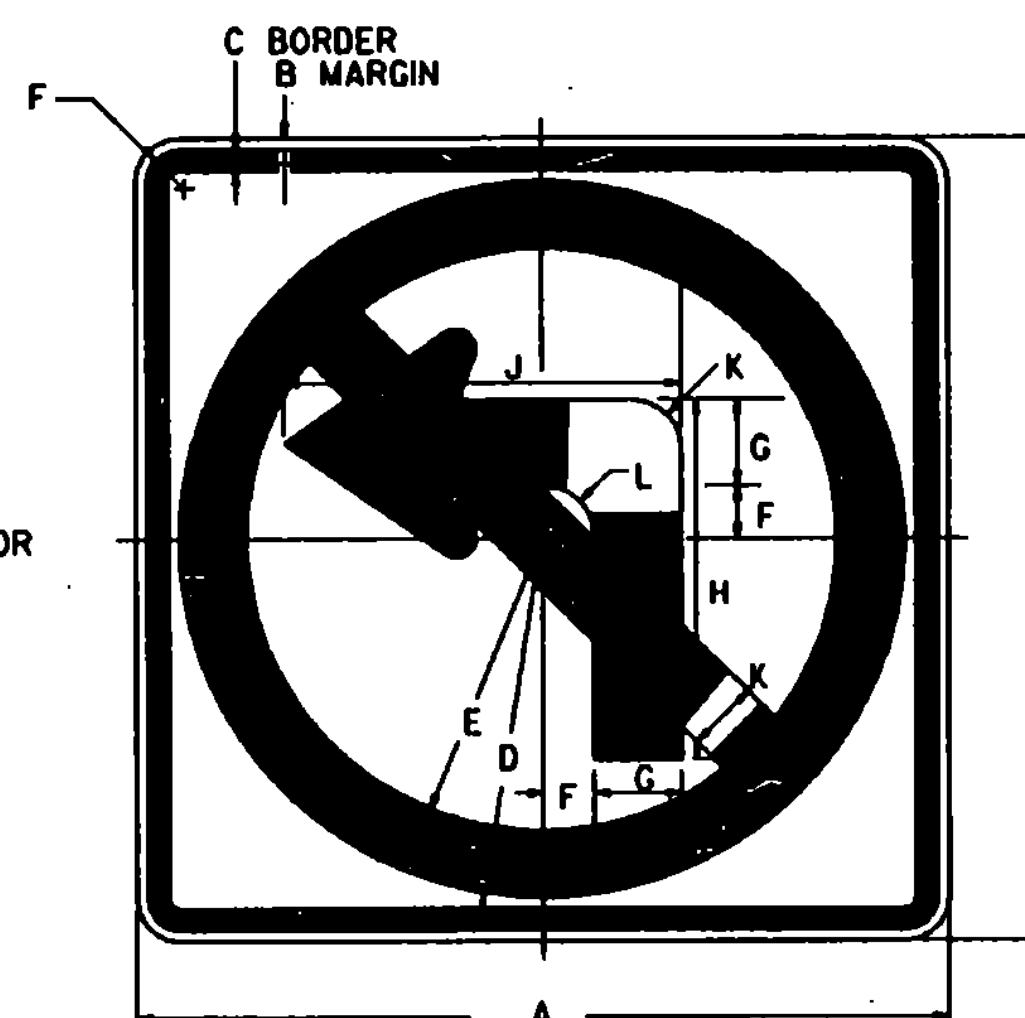


COLORS
CIRCLE AND DIAGONAL - RED (REFL)
ARROW AND BORDER - BLACK (NON - REFL)
BACKGROUND - WHITE (REFL)

SIGN	DIMENSIONS (INCHES)											
MIN. AND STD.	24	3/8	3/8	10 1/2	8 1/2	1 1/2	2 1/2	10 1/2	1 1/2	2	1 1/2	
SPECIAL	30	1/2	3/4	13 3/8	10 3/8	1 3/8	3 3/8	13 3/8	1 3/8	2 1/2	3/4	
EXPWY.	36	3/8	3/8	15 3/4	12 3/4	2 1/4	3 3/4	15 3/4	1 3/4	3	3/4	
SPECIAL	48	3/4	1 1/4	21	17	3	5	21	23	4	1	

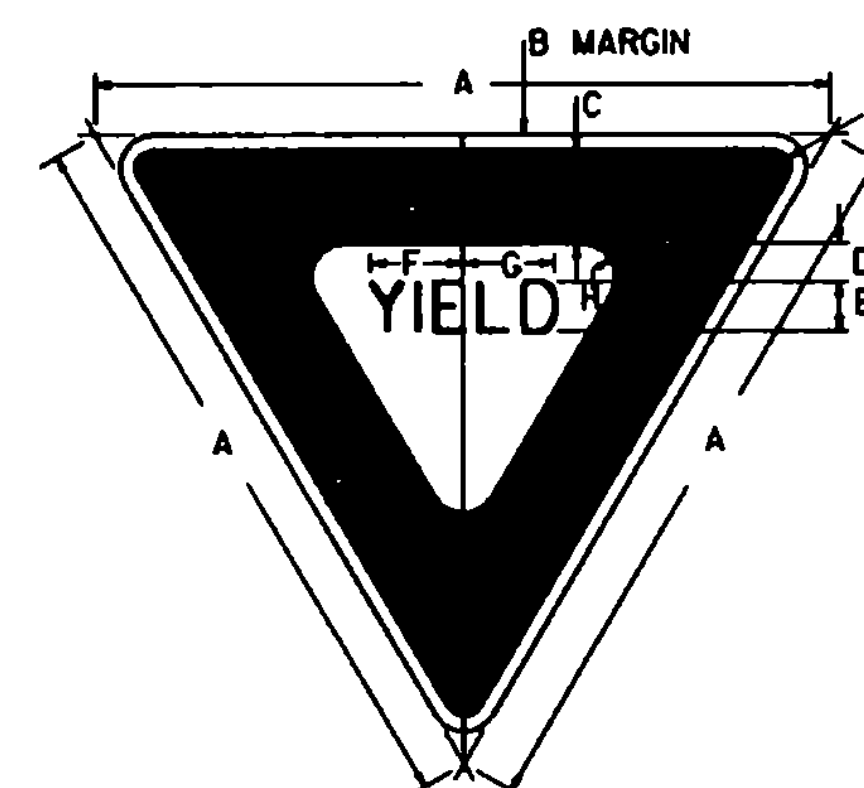

COLORS
LEGEND AND BORDER - RED (REFL)
BACKGROUND - WHITE (REFL)
ENCAPSULATED LENS

SIGN	DIMENSIONS (INCHES)											
BIKE	24	3/8	3	1 1/8	2C	3 1/4	3	3/8	1 1/2			
MIN.	30	3/8	4	1 1/4	2 1/2	3 1/8	3 3/8	3/8	1 1/2			
STD.	36	3/4	5	2	3C	4 1/8	4 1/8	1 1/4	2			
EXPWY.	48	1	6	2 1/4	4C	6 1/4	5 1/8	2	3			
SPECIAL	60	1 1/2	8	3 1/2	5C	7 3/8	7 1/4	2 1/2	4			

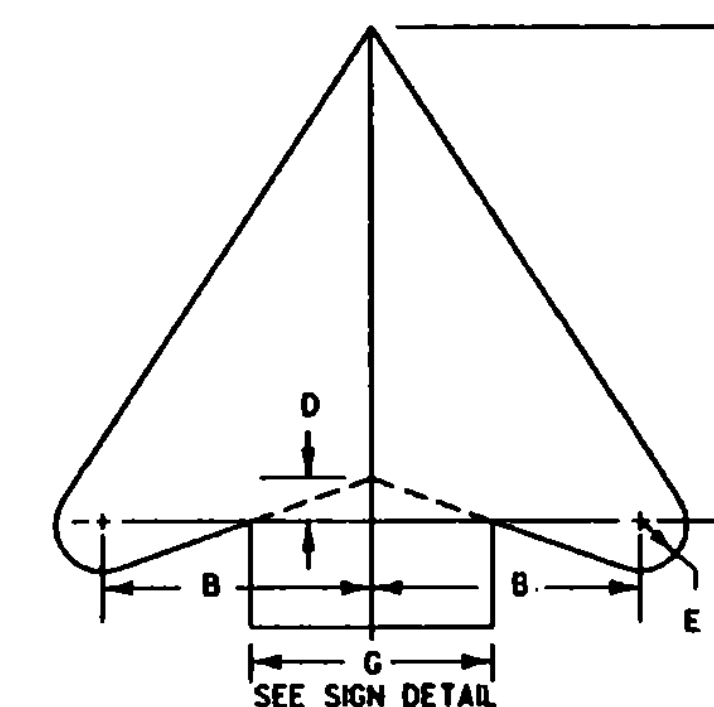

ARROW HEAD	DIMENSIONS (INCHES)				
SIZE	B	C	D	E	
MIN. AND STD.	24x24	2 3/8	5 1/8	3/8	1 1/2
SPECIAL	30x30	3 3/8	6 3/8	1 1/2	3/8
EXPWY.	36x36	4 3/8	7 3/8	3/8	3/4
SPECIAL	48x48	5 3/4	10 3/8	3/4	1

COLORS:

THE REGULATORY SIGNS SHOWN ON THIS SHEET SHALL BE AS DETAILED FOR EACH SIGN. THE COLORS SHALL CONFORM WITH THE COLORS ADOPTED BY THE AMERICAN ASSOCIATION OF STATE HIGHWAY AND TRANSPORTATION OFFICIALS AND APPROVED BY THE DEPARTMENT OF TRANSPORTATION, FEDERAL HIGHWAY ADMINISTRATION.

MATERIALS:

THE SIGN BASE MATERIALS USED FOR THE REGULATORY SIGNS SHOWN ON THIS SHEET MAY BE ANY FOLLOWING OF THE MINIMUM THICKNESS NOTED.

	24" x 24"	36" x 24"	
	24" x 30"	36" x 24"	
	30" x 30"	36" x 36"	
12" x 12"	30" x 18"	36" x 36"	48" x 24"
18" x 18"	30" x 30"	48" x 48"	60" x 36"
0.060	0.080	0.100	0.125
18 GAGE	16 GAGE	14 GAGE	12 GAGE