



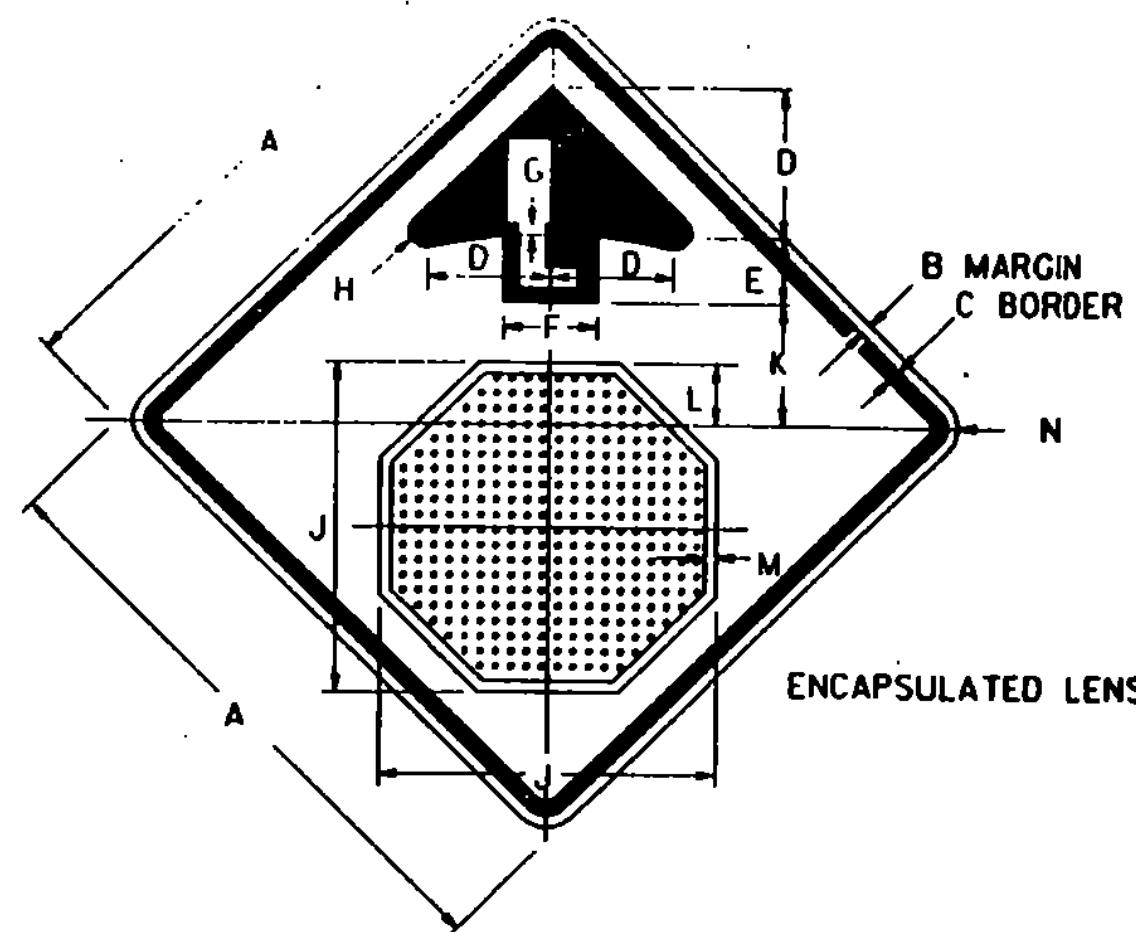

COLORS

BORDER AND ARROW - BLACK (NON-REFL)
SYMBOL - WHITE BORDER ON RED BACKGROUND (REFL)


SIGN	DIMENSIONS (INCHES)													
	A	B	C	D	E	F	G	H	J	K	L	M	N	P
MIN.	30	1/2	3/4	7 1/2	3 3/4	5	3/8	3/8	15 3/4	6 1/4	2 1/2	1/2	1 1/2	1 1/2
STD.	36	3/8	1/2	9	4 1/2	6	3/4	3/8	19	7 1/2	3 1/2	3/8	2 1/4	2 1/4
SPECIAL	48	3/4	1 1/4	12	6	8	1	1 1/2	25 3/4	10	4 1/2	3/4	3	3

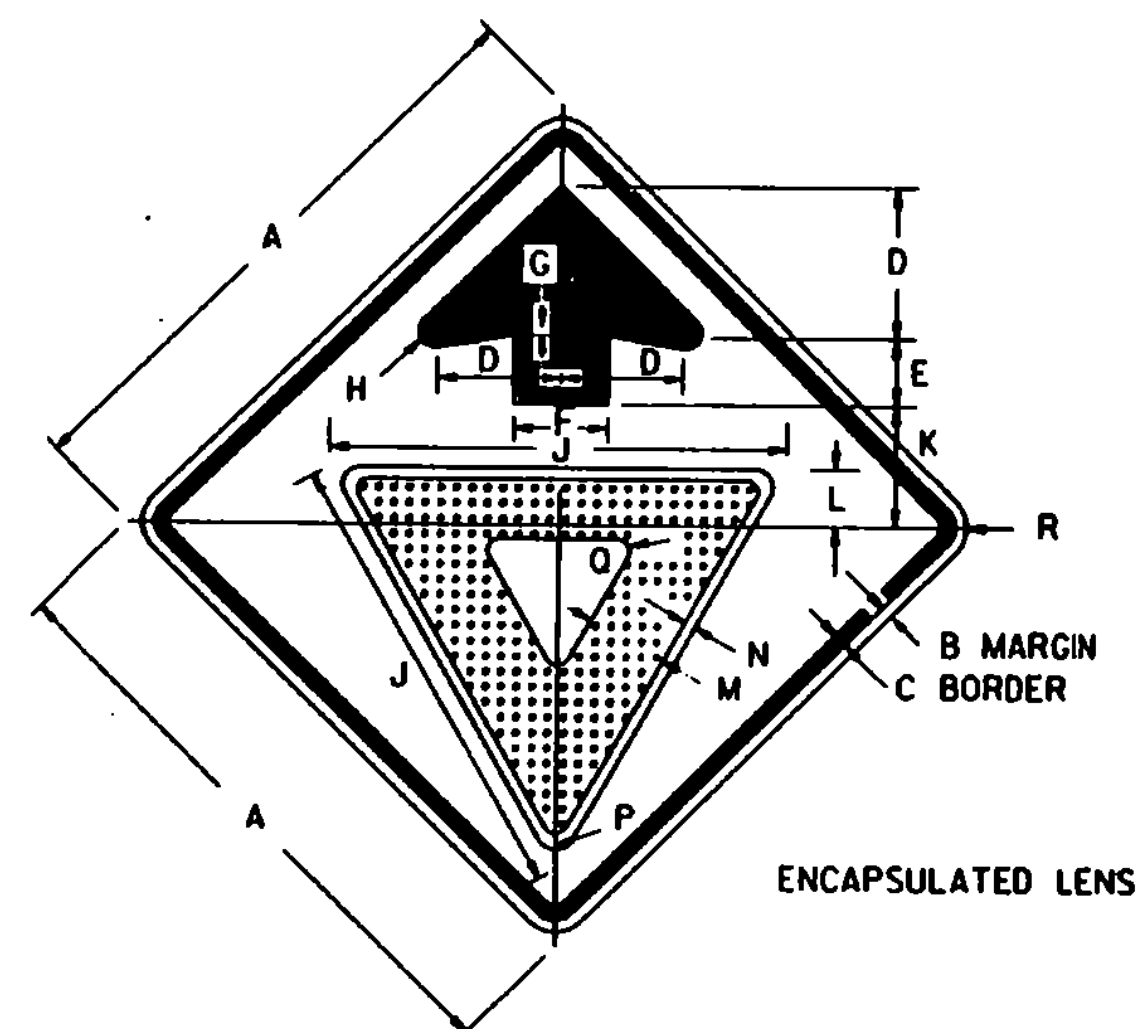


COLORS

BORDER AND ARROW - BLACK (NON-REFL)
SYMBOL - RED BORDER ON WHITE BACKGROUND (REFL)


SIGN	DIMENSIONS (INCHES)													
	A	B	C	D	E	F	G	H	J	K	L	M	N	P
MIN.	30	1/2	3/4	7 1/2	3 3/4	5	3/8	3/8	15 3/4	6 1/4	2 1/2	1/2	1 1/2	1 1/2
STD.	36	3/8	1/2	9	4 1/2	6	3/4	3/8	19	7 1/2	3 1/2	3/8	2 1/4	2 1/4
SPECIAL	48	3/4	1 1/4	12	6	8	1	1 1/2	25 3/4	10	4 1/2	3/4	3	3

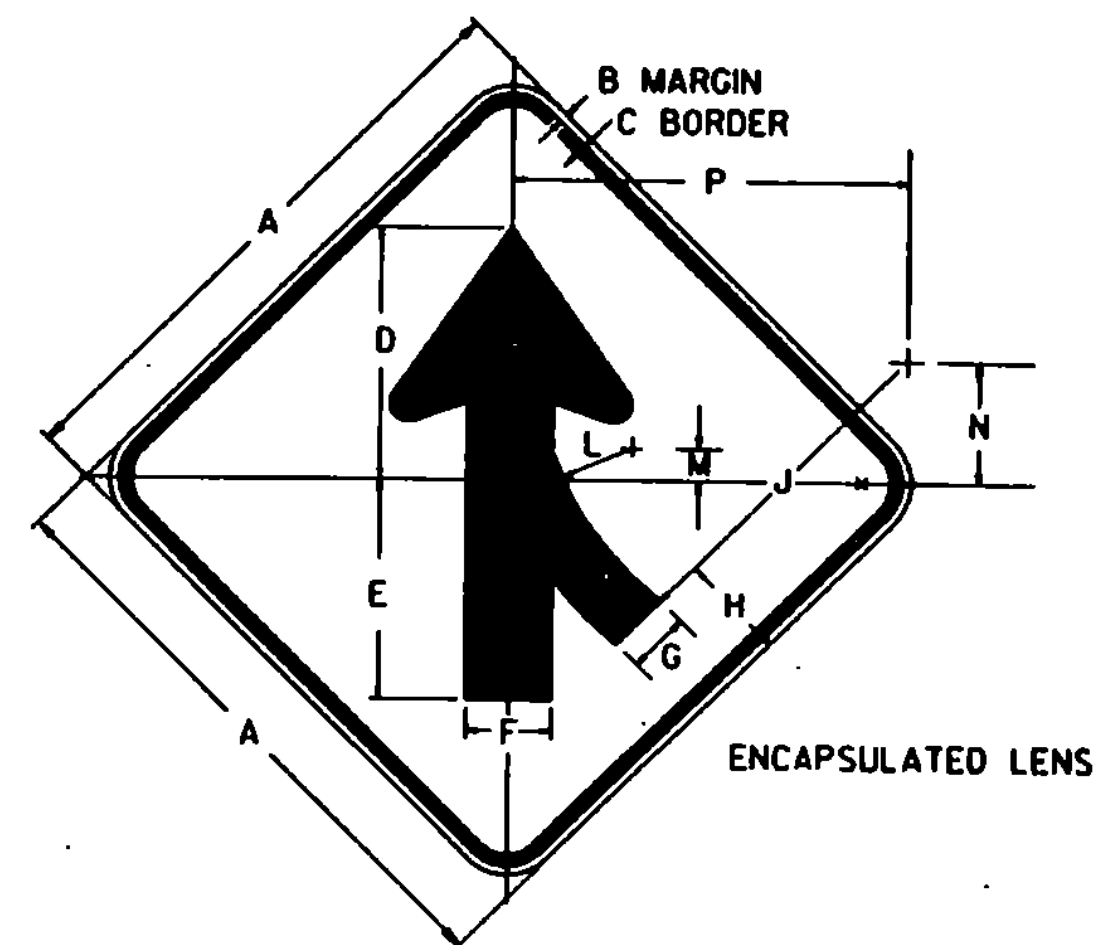

SIGN	DIMENSIONS (INCHES)													
	A	B	C	D	E	F	G	H	J	K	L	M	N	P
MIN.	24	3/8	3/8	10 1/4	8 1/4	3 1/2	2 1/4	4 1/4	22 1/4	1 1/2	6 3/8	2 1/8	10 3/8	22 3/8
STD.	30	1/2	3/4	13	11	4 3/8	3	5 1/4	28	1 3/8	8	3	13	27 1/4
EXPWY.	36	3/8	1/2	15 3/4	13 3/4	5 1/4	3 1/8	6 3/8	33 3/8	2 1/4	9 3/8	4	15 3/8	33 3/8
FWY.	48	3/4	1 1/4	20 1/2	17 1/2	7	4 1/8	8 3/8	45	3	12 3/8	5 1/4	20 3/8	44 3/8

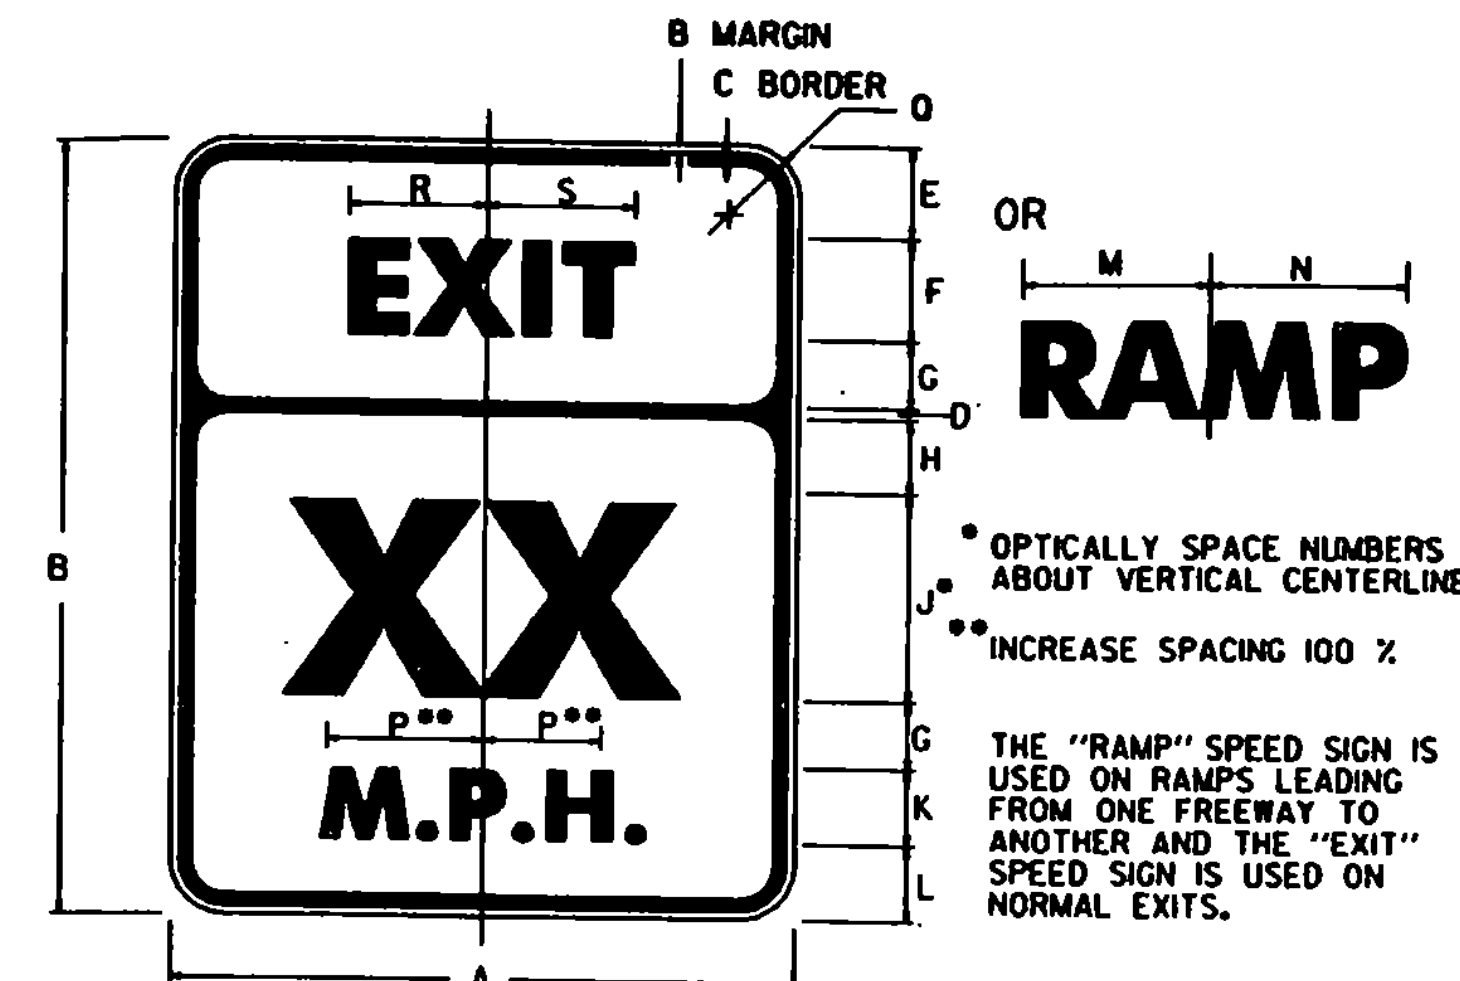


SIGN	DIMENSIONS (INCHES)													
	A	B	C	D	E	F	G	H	J	K	L	M	N	P
MIN. & STD.	24	30	3/8	3/8	3 1/2	4E	2 1/2	2 1/2	8E	3E	3	8 1/4	8 1/2	5 1/8
EXPWY.	36	48	3/8	3/8	6E	4	5 1/8	12E	4E	6	12 3/8	12 3/4	7 1/8	2 1/4
FWY.	48	60	3/4	1 1/4	7E	5	5 3/4	16E	6E	6	16 1/2	17	10 3/8	3


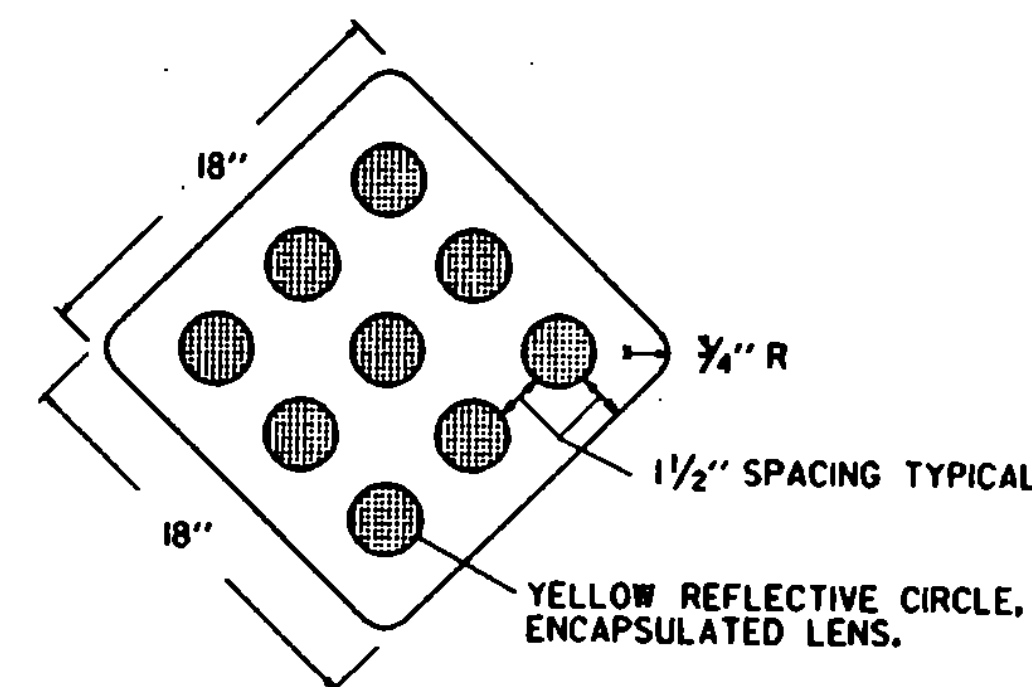


HAZARD MARKERS SHALL BE OF 0.060 FLAT SHEET ALUMINUM OR 18 GAGE GALVANIZED FLAT SHEET STEEL, WITH A NON-REFLECTIVE YELLOW BACKGROUND AND NINE 4" DIA. CIRCLES EVENLY SPACED WITH MATERIALS AS NOTED ABOVE.


SIGN	DIMENSIONS (INCHES)													
	A	B	C	D	E	F	G	H	I	J	K	L	M	N
STD.	36	3/8	3/8	5C	2	2	11 1/2	11 1/2	9 1/8	9 1/8	10 1/4	10 1/4	6 3/8	6 3/8
FWY./EXP.	48	3/4	1 1/4	6C	3	3	13 1/2	13 1/2	11 3/8	11 3/8	12 1/4	12 3/4	8 3/8	8 3/8

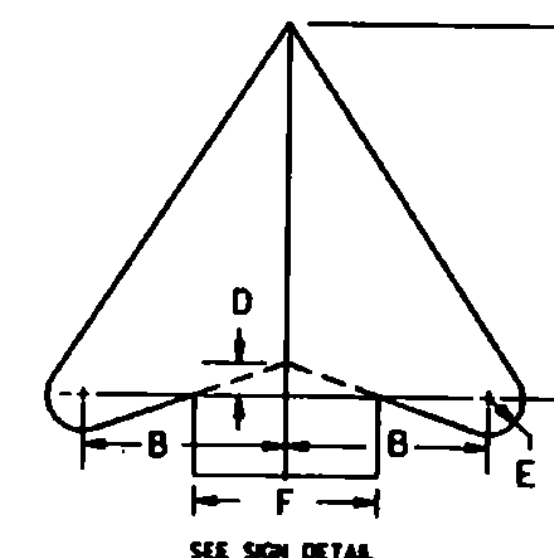

ARROW HEAD	DIMENSIONS (INCHES)				
	SIZE	B	C	D	E
MIN. AND STD.	24x24	4	7 1/8	9 1/8	11 1/8
SPECIAL	30x30	5	8 3/8	11 1/8	13 1/8
EXPWY.	36x36	6	10 3/8	13 1/8	15 1/8
SPECIAL	48x48	8	14 3/8	17 1/8	19 1/8

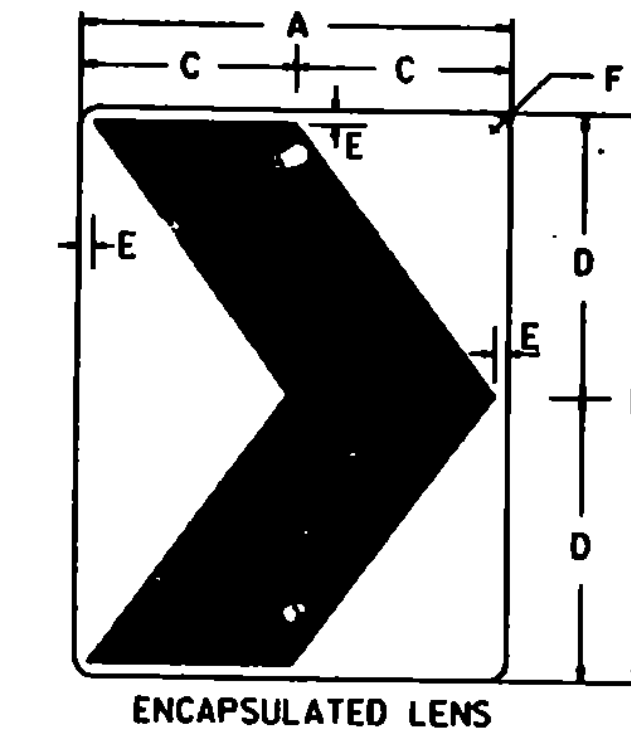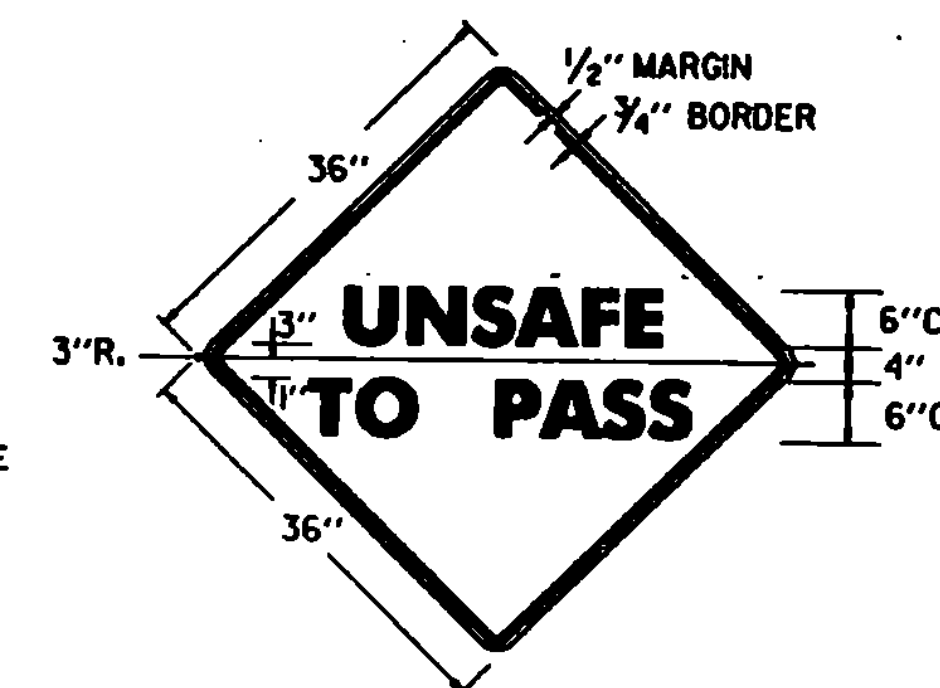

SIGN	DIMENSIONS (INCHES)					
	A	B	C	D	E	F
MIN.	12	18	6	9	1 1/2	1 1/2
STD.	18	24	9	12	3/4	1 1/2
SPECIAL	24	30	12	15	3/4	1 1/2
EXPWY.	30	36	15	18	1	1 1/2
FWY.	36	48	18	24	1 1/4	2 1/4

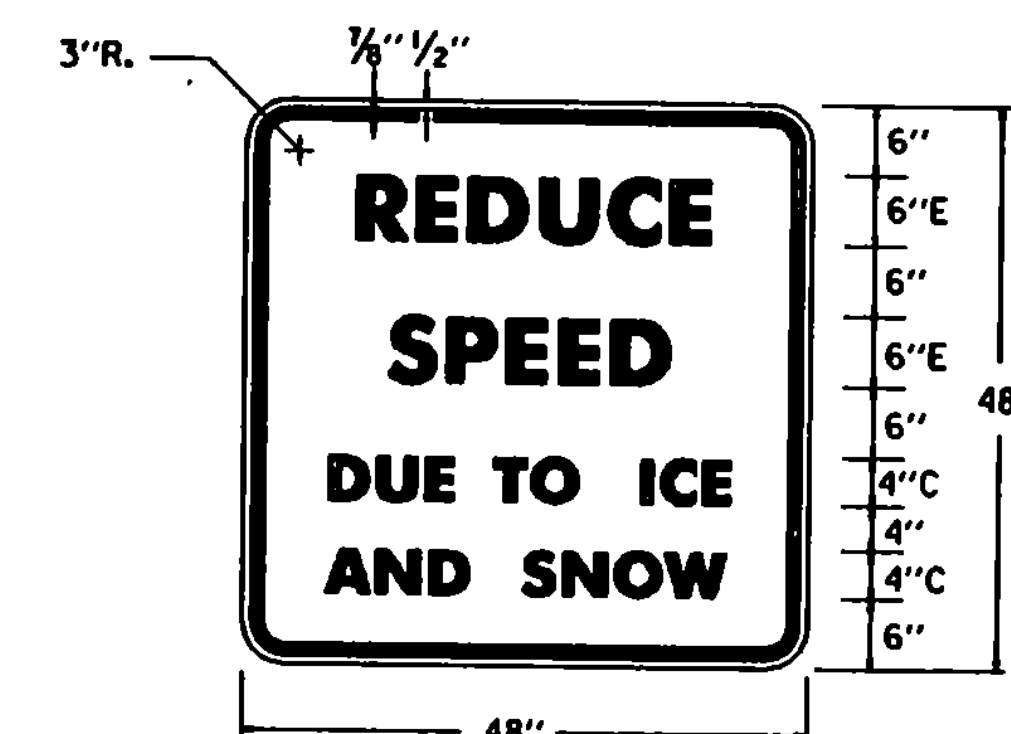

COLORS

ALL THE WARNING SIGNS SHOWN ON THIS SHEET SHALL HAVE BLACK TEXT AND SYMBOLS ON REFLECTORIZED YELLOW BACKGROUND EXCEPT AS OTHERWISE NOTED. THE COLORS SHALL CONFORM WITH THE COLORS ADOPTED BY THE AMERICAN ASSOCIATION OF STATE HIGHWAY AND TRANSPORTATION OFFICIALS AND APPROVED BY THE DEPARTMENT OF TRANSPORTATION, FEDERAL HIGHWAY ADMINISTRATION.

MATERIALS

THE SIGN BASE MATERIALS USED FOR THE WARNING SIGNS SHOWN ON THIS SHEET MAY BE ANY OF THE FOLLOWING, OF THE MINIMUM THICKNESS NOTED.

	24" x 24"	30" x 30"	36" x 36"	48" x 48"
FLAT SHEET ALUMINUM	0.060"	0.080"	0.100"	0.125"
HIGH DENSITY OVERLAIN PLYWOOD	1/8"	3/16"	1/4"	5/16"
GALVANIZED FLAT SHEET STEEL	18 GAGE	16 GAGE	14 GAGE	12 GAGE

THE TEXT, BORDER, AND SYMBOL SHALL BE LETTERING FILM, SILK SCREENED OR HAND PAINTED. WHEN HAND PAINTED, POOR WORKMANSHIP SHALL BE CAUSE FOR REJECTION. ENCAPSULATED LENS REFLECTIVE SHEETING SHALL BE USED FOR THE SIGN BACKGROUND WHERE NOTED.

TEXT DESIGN

LETTERS, DIGITS, SYMBOLS, SPACINGS, AND TEXT DIMENSIONS SHALL CONFORM WITH THE STANDARD ALPHABETS AND DESIGNS PRESCRIBED IN THE MANUAL ON UNIFORM TRAFFIC CONTROL DEVICES.

SPECIFICATIONS

WARNING SIGNS SHALL MEET THE VERMONT STANDARD SPECIFICATIONS FOR "TRAFFIC SIGNS".

REVISIONS AND CORRECTIONS

APPROVED


OCT. 30, 1987
DATE

David B. Kelly
CHIEF ENGINEER

Arthur J. Goss
DIRECTOR OF PLANNING
AND PRE-CONSTRUCTION

Stephen B. MacArthur
TRAFFIC AND SAFETY ENGINEER

WARNING SIGN DETAILS

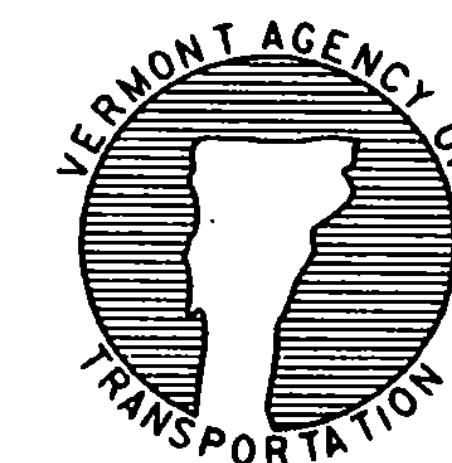

STANDARD
E-150