


### APPROACH TO A SIDE ROAD INTERSECTION

A solid line in the direction of travel shall begin a minimum of 400 feet in advance of the intersection. This distance is measured from a point 20 feet in advance of the centerline of the intersecting roadway. Adjustments to the 20 foot opening may be made to accommodate skewed intersections.

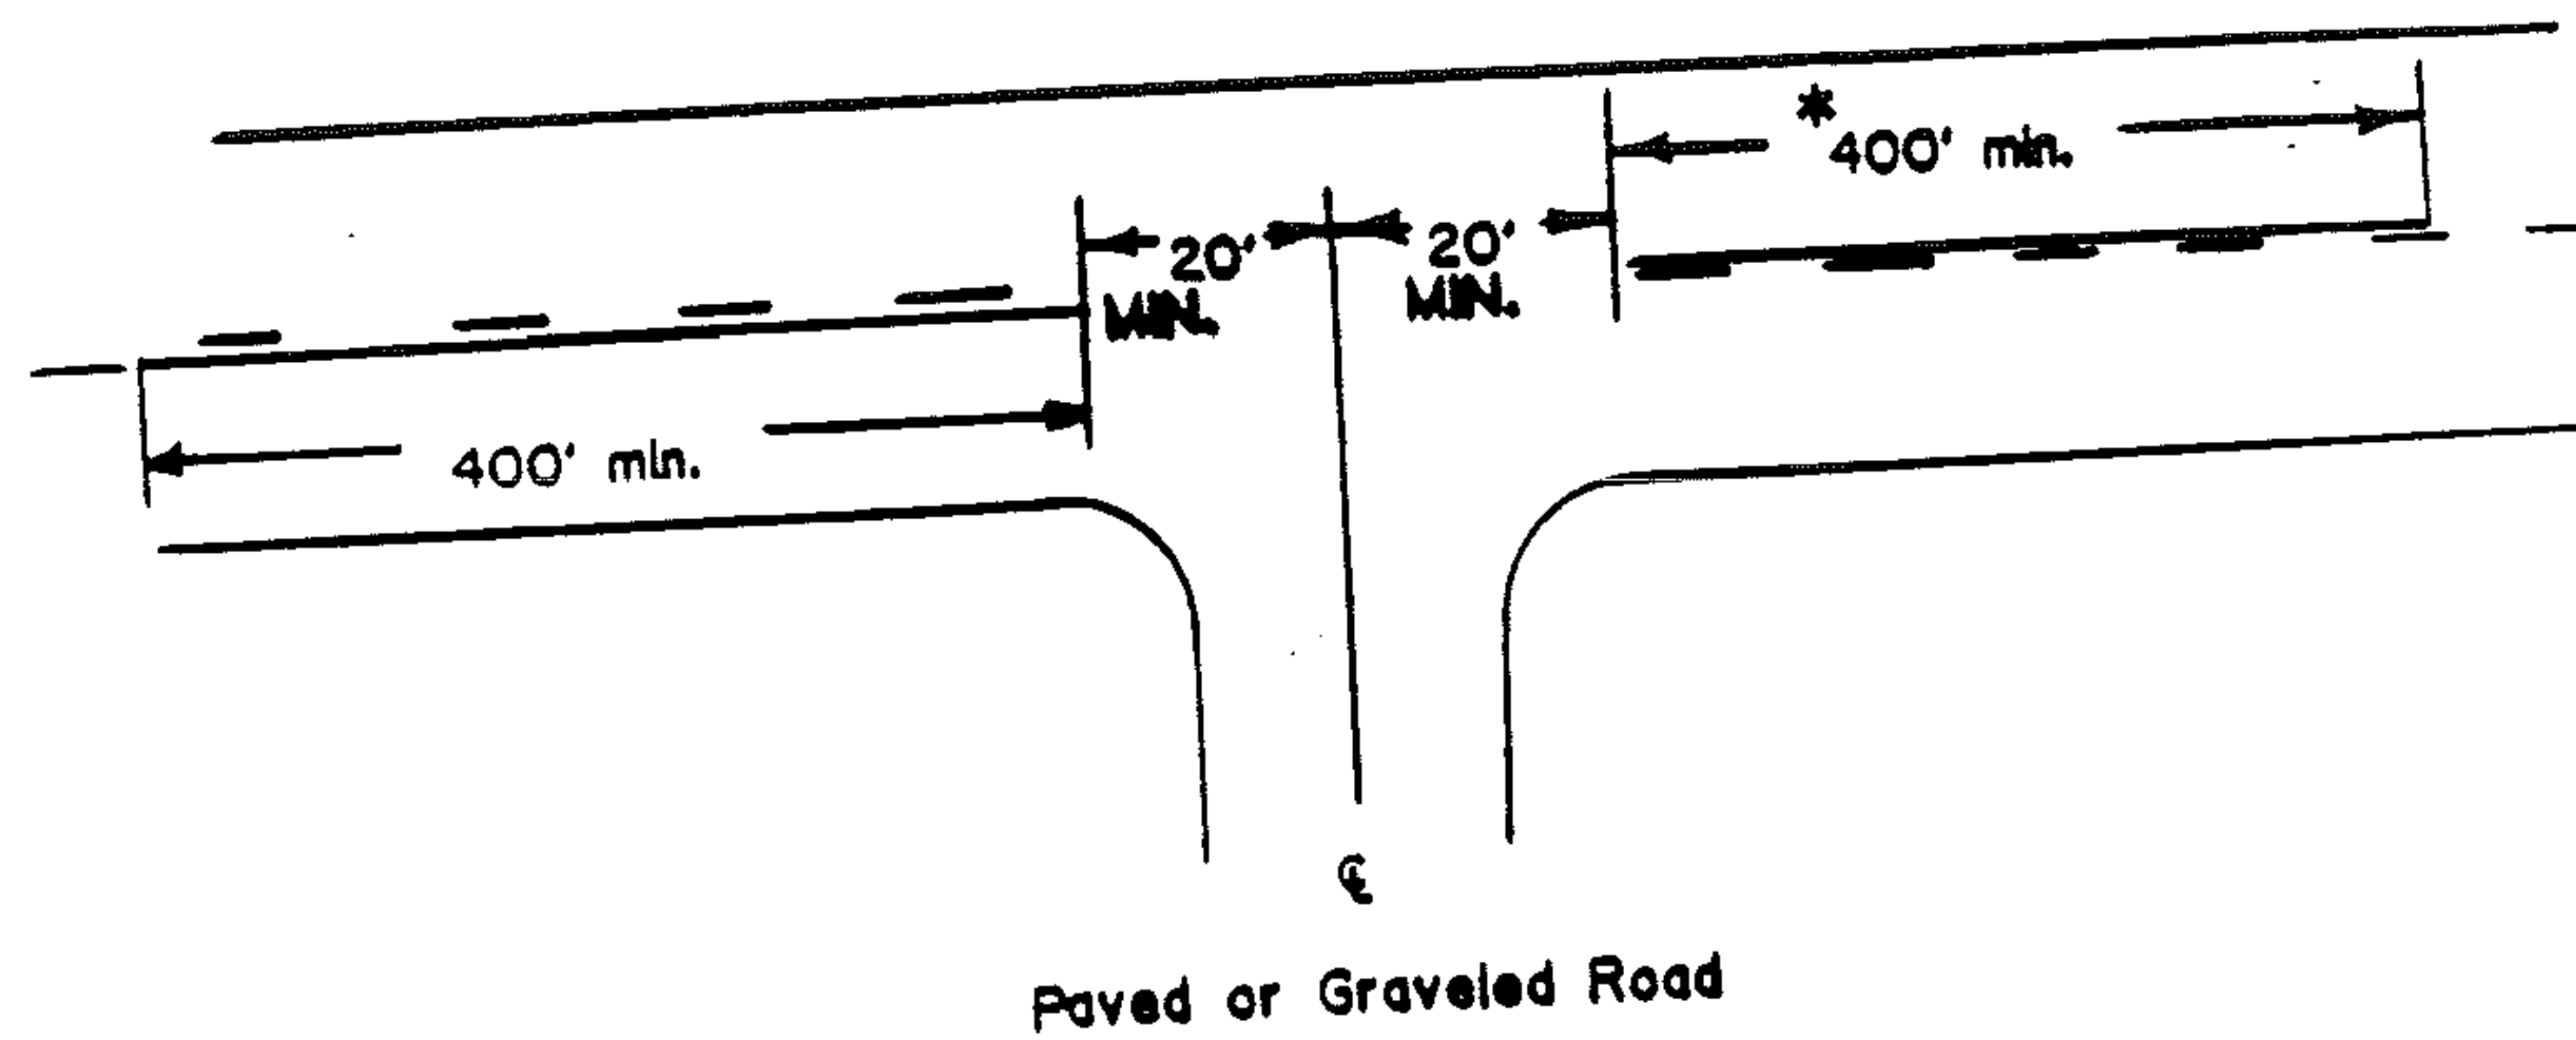

\* Centerline treatment shall consist of a minimum of 400 feet of solid line in advance of the intersection and shall be paired with either a solid or dashed line depending on sight distance availability in the opposing direction.