



PAVING LIMITS FOR TOWN ROADS & DRIVES

PAVING LIMITS FOR TOWN ROADS

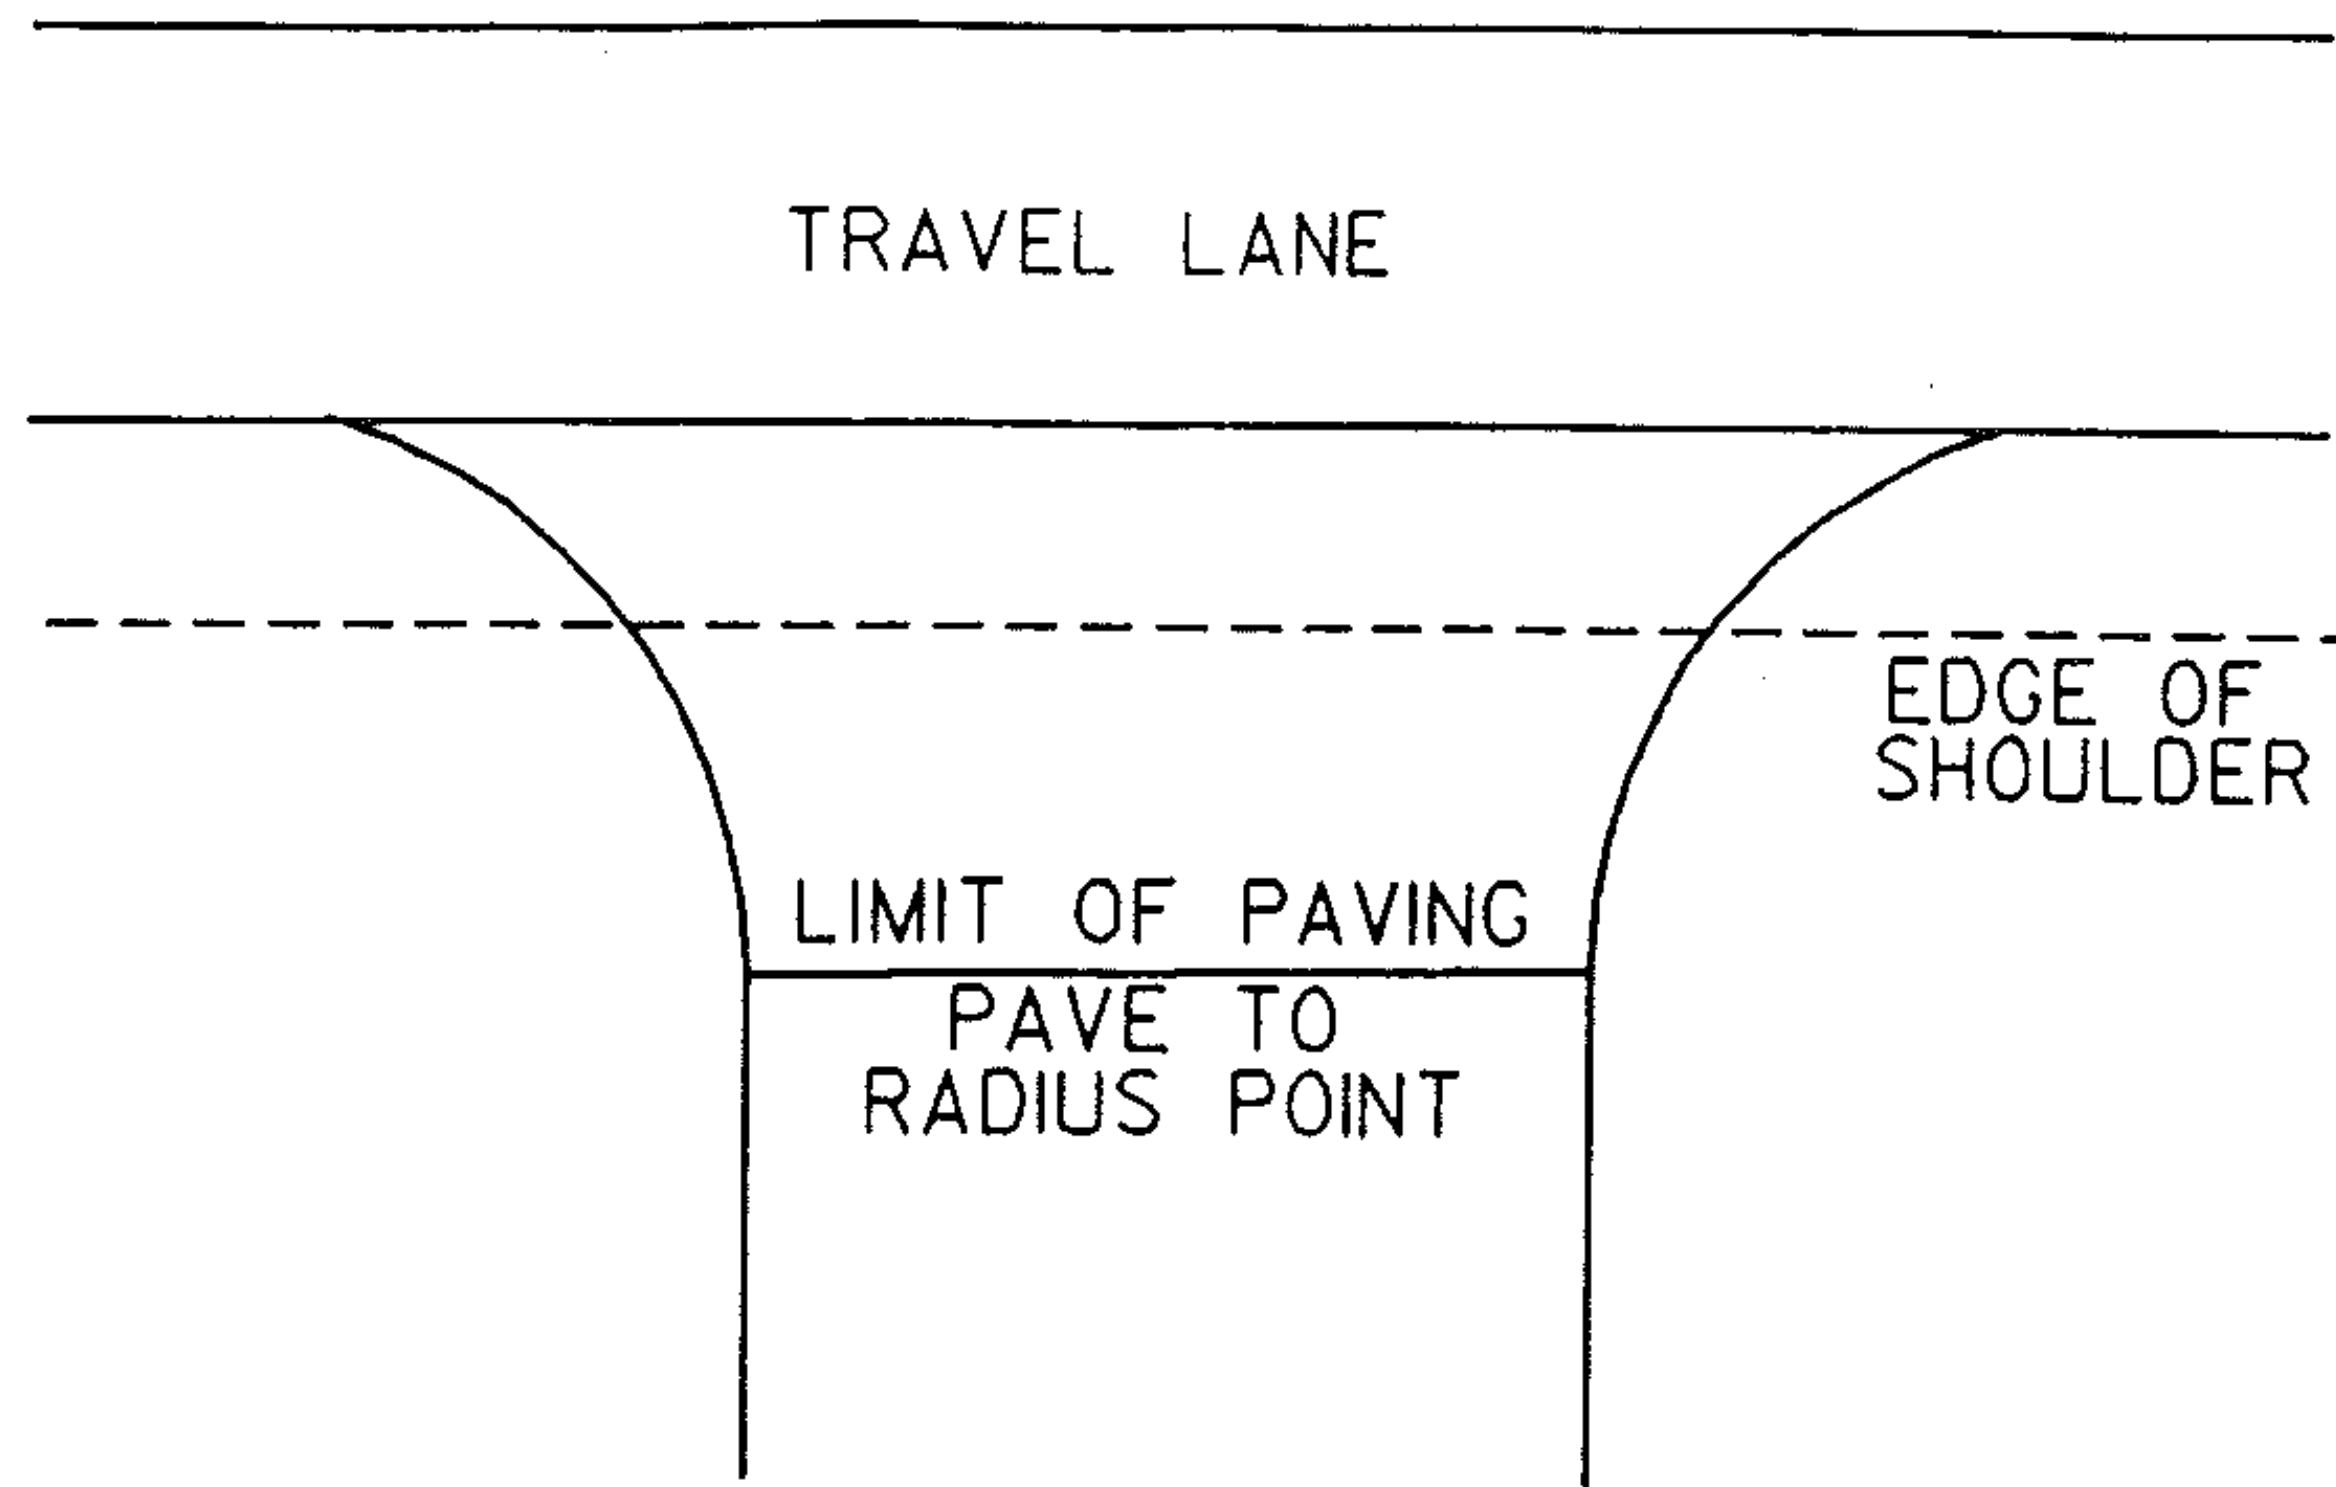

PAVING LIMITS FOR DRIVES

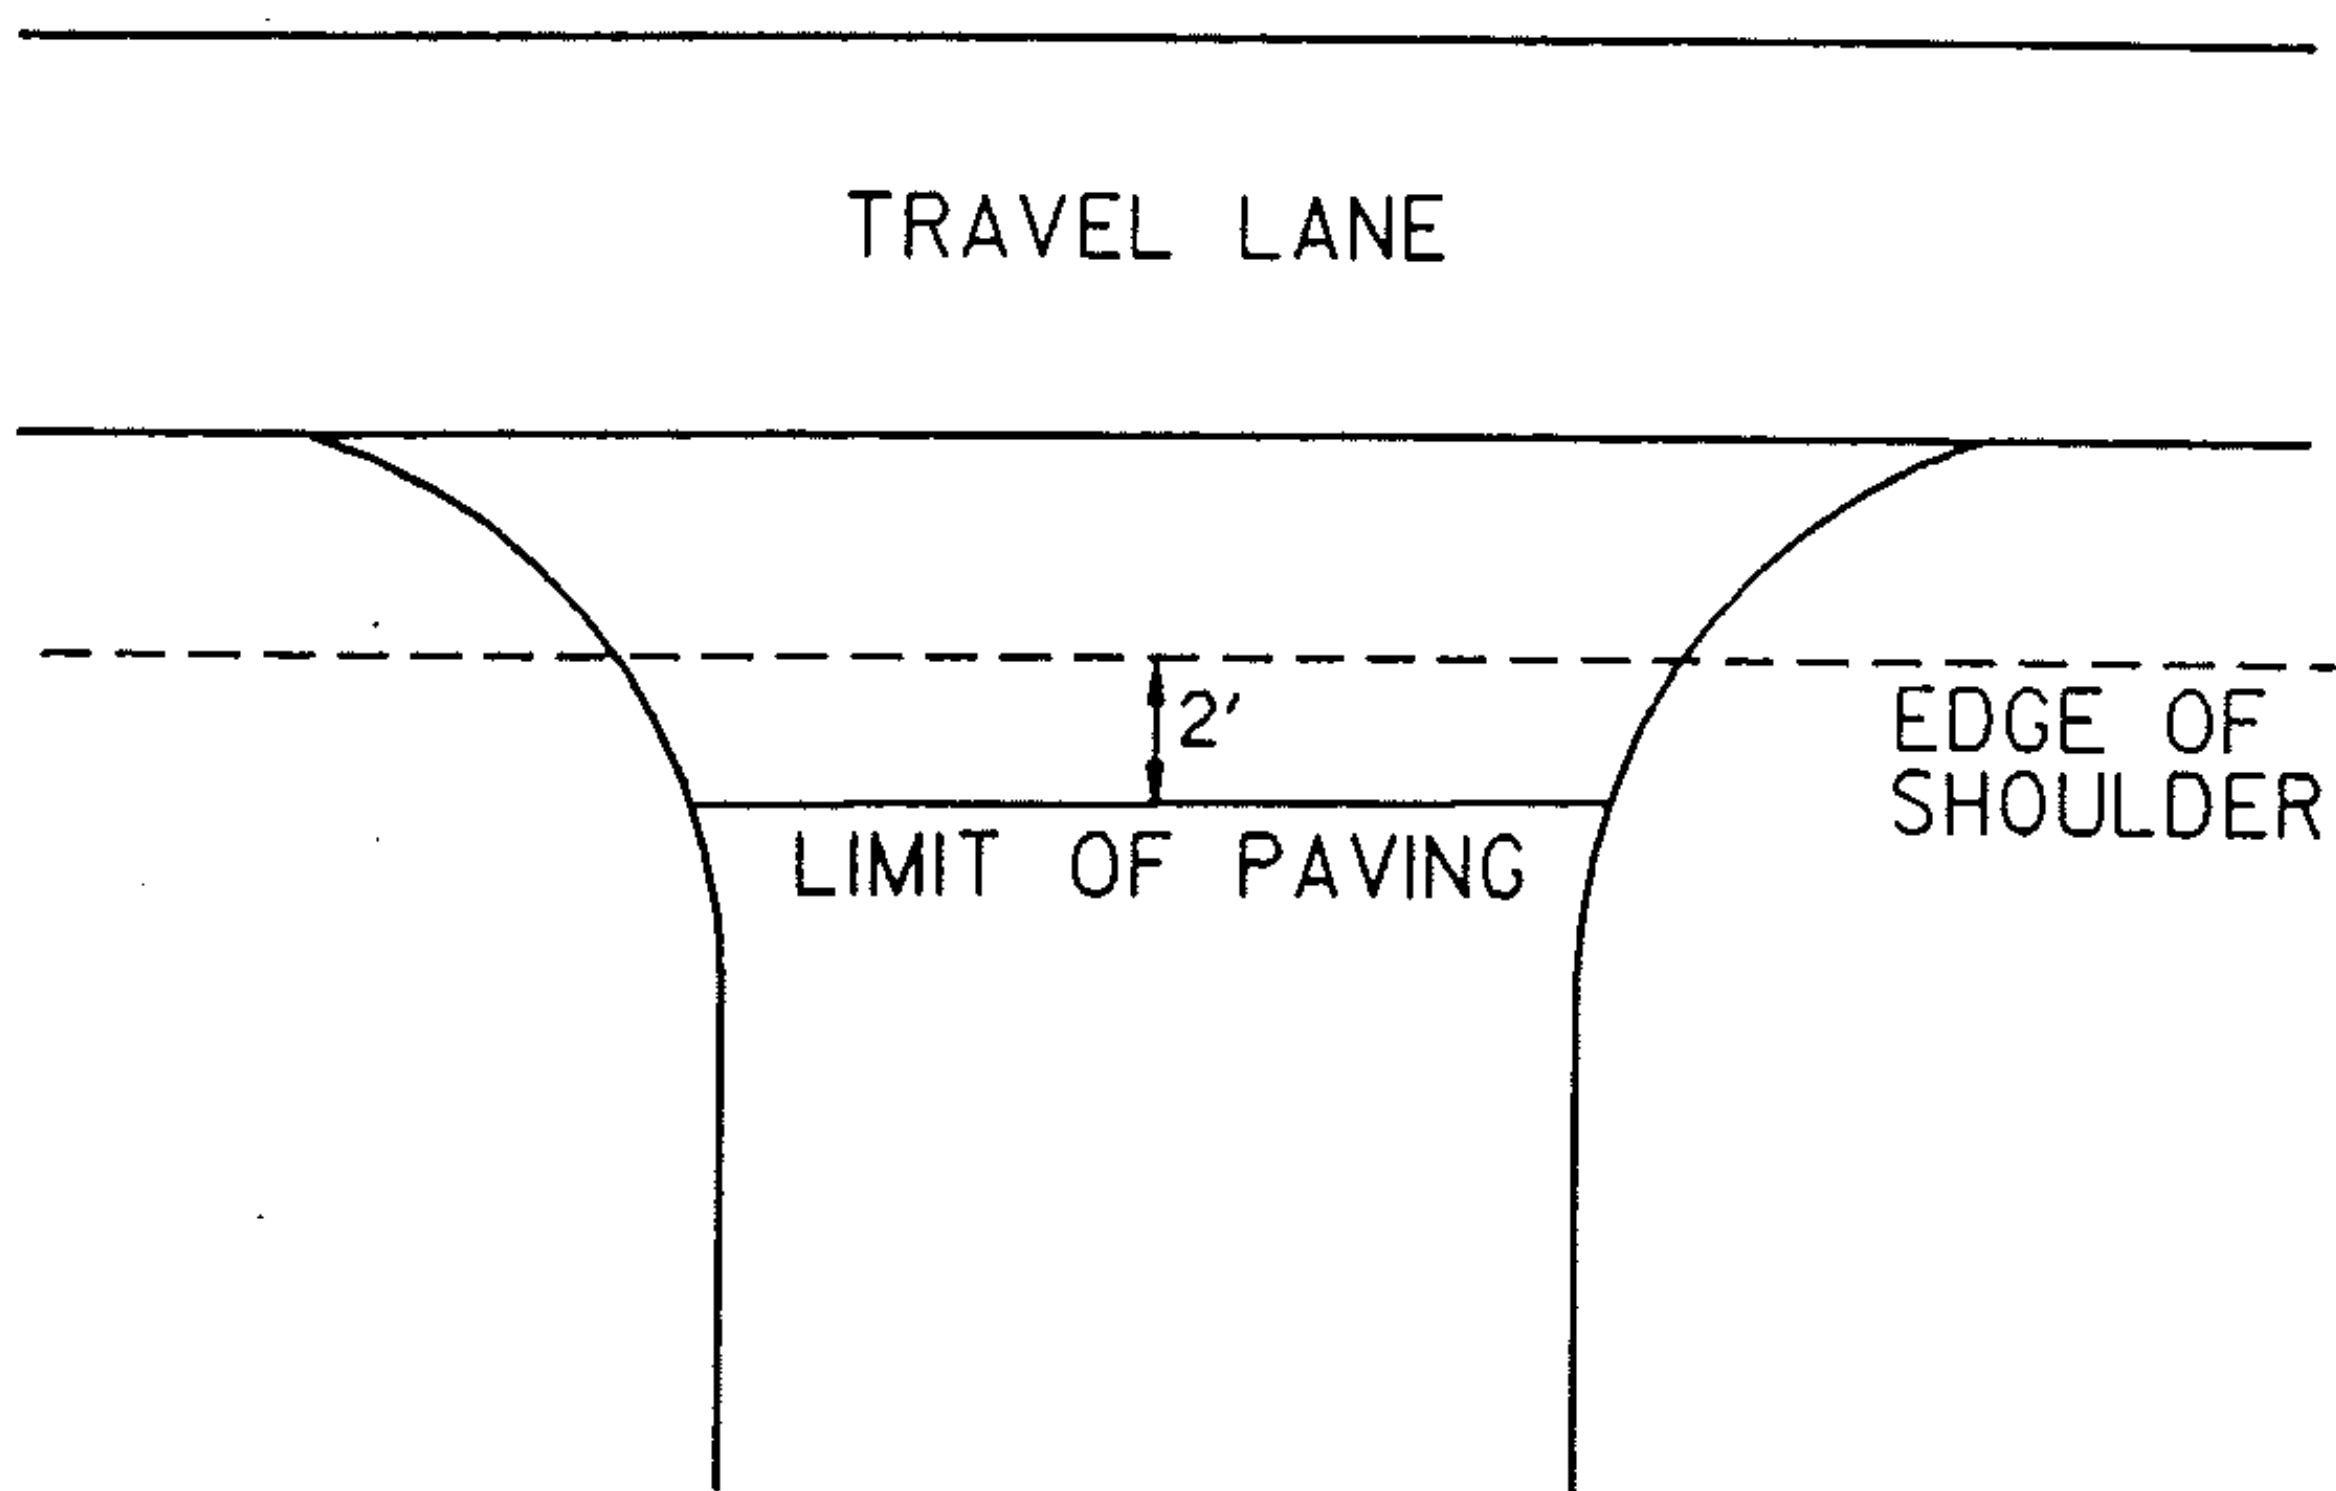

PROJECT BARTON

NO. RS 0310 (5)

SHEET 5 OF 18 SHEETS