


# VT108\_Proposed

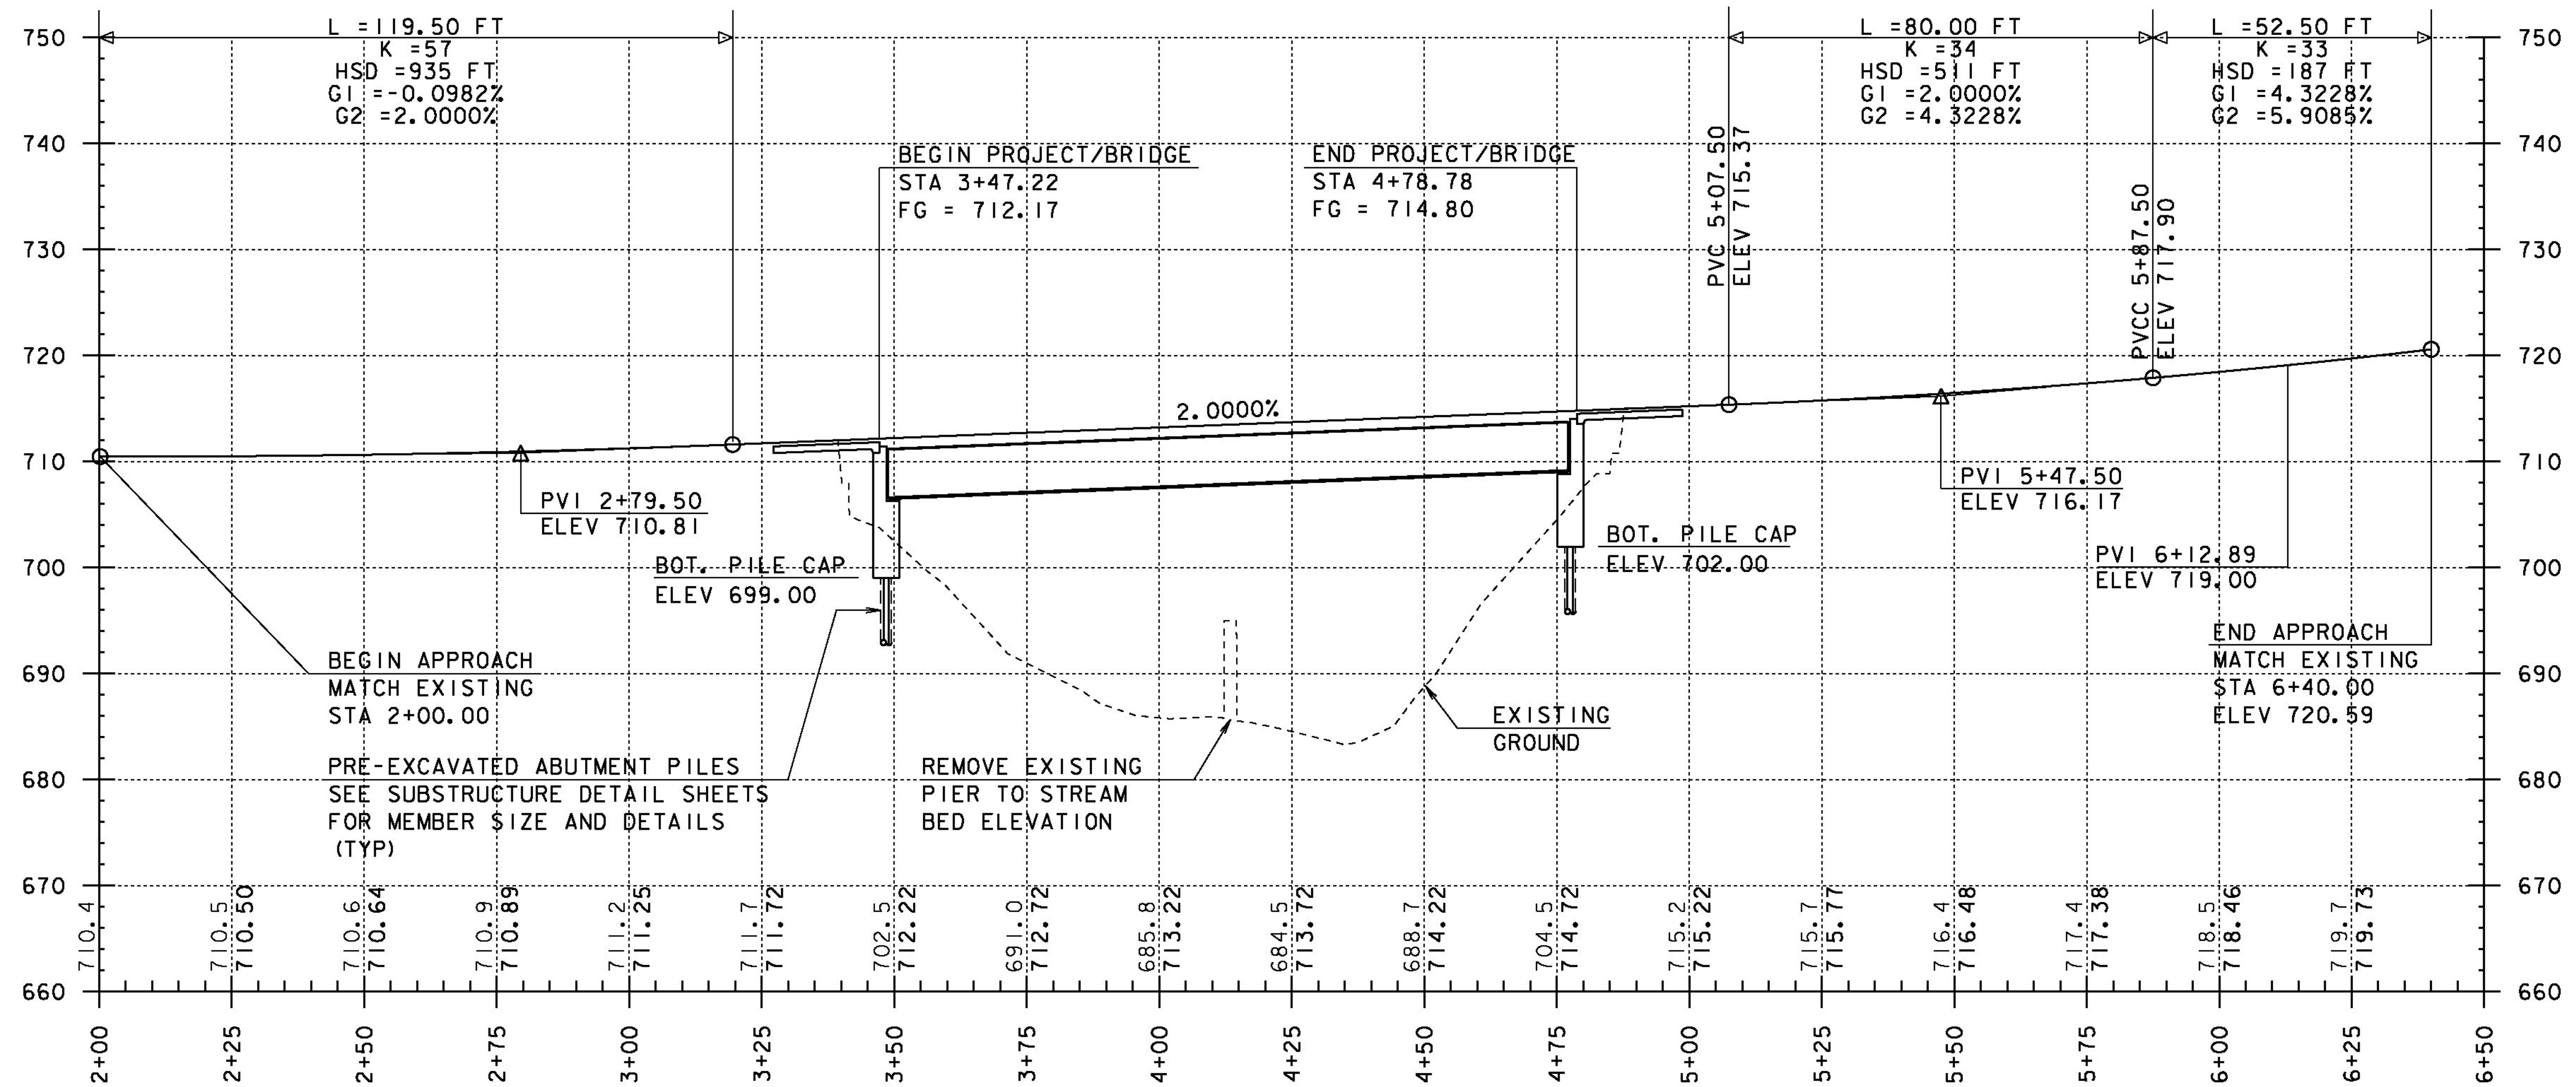

## PROFILE ALONG VT 108

HORIZONTAL SCALE: 1" = 20'-0"  
 VERTICAL SCALE: 1" = 10'-0"

### NOTE:

ELEVATIONS SHOWN TO THE NEAREST TENTH ARE EXISTING GROUND ALONG PROPOSED CENTERLINE.

ELEVATIONS SHOWN TO THE NEAREST HUNDREDTH ARE FINISH GRADES ALONG PROPOSED CENTERLINE.

PROJECT NAME:	STOWE
PROJECT NUMBER:	BRF 0235 (II)
FILE NAME:	s87e052pro.dgn
PROJECT LEADER:	C. CARLSON
DESIGNED BY:	D. PETERSON
VT 108 PROFILE	
PLOT DATE:	28-JUL-2014
DRAWN BY:	G. ROY
CHECKED BY:	M. LONGSTREET
SHEET	13 OF 64