


11+10

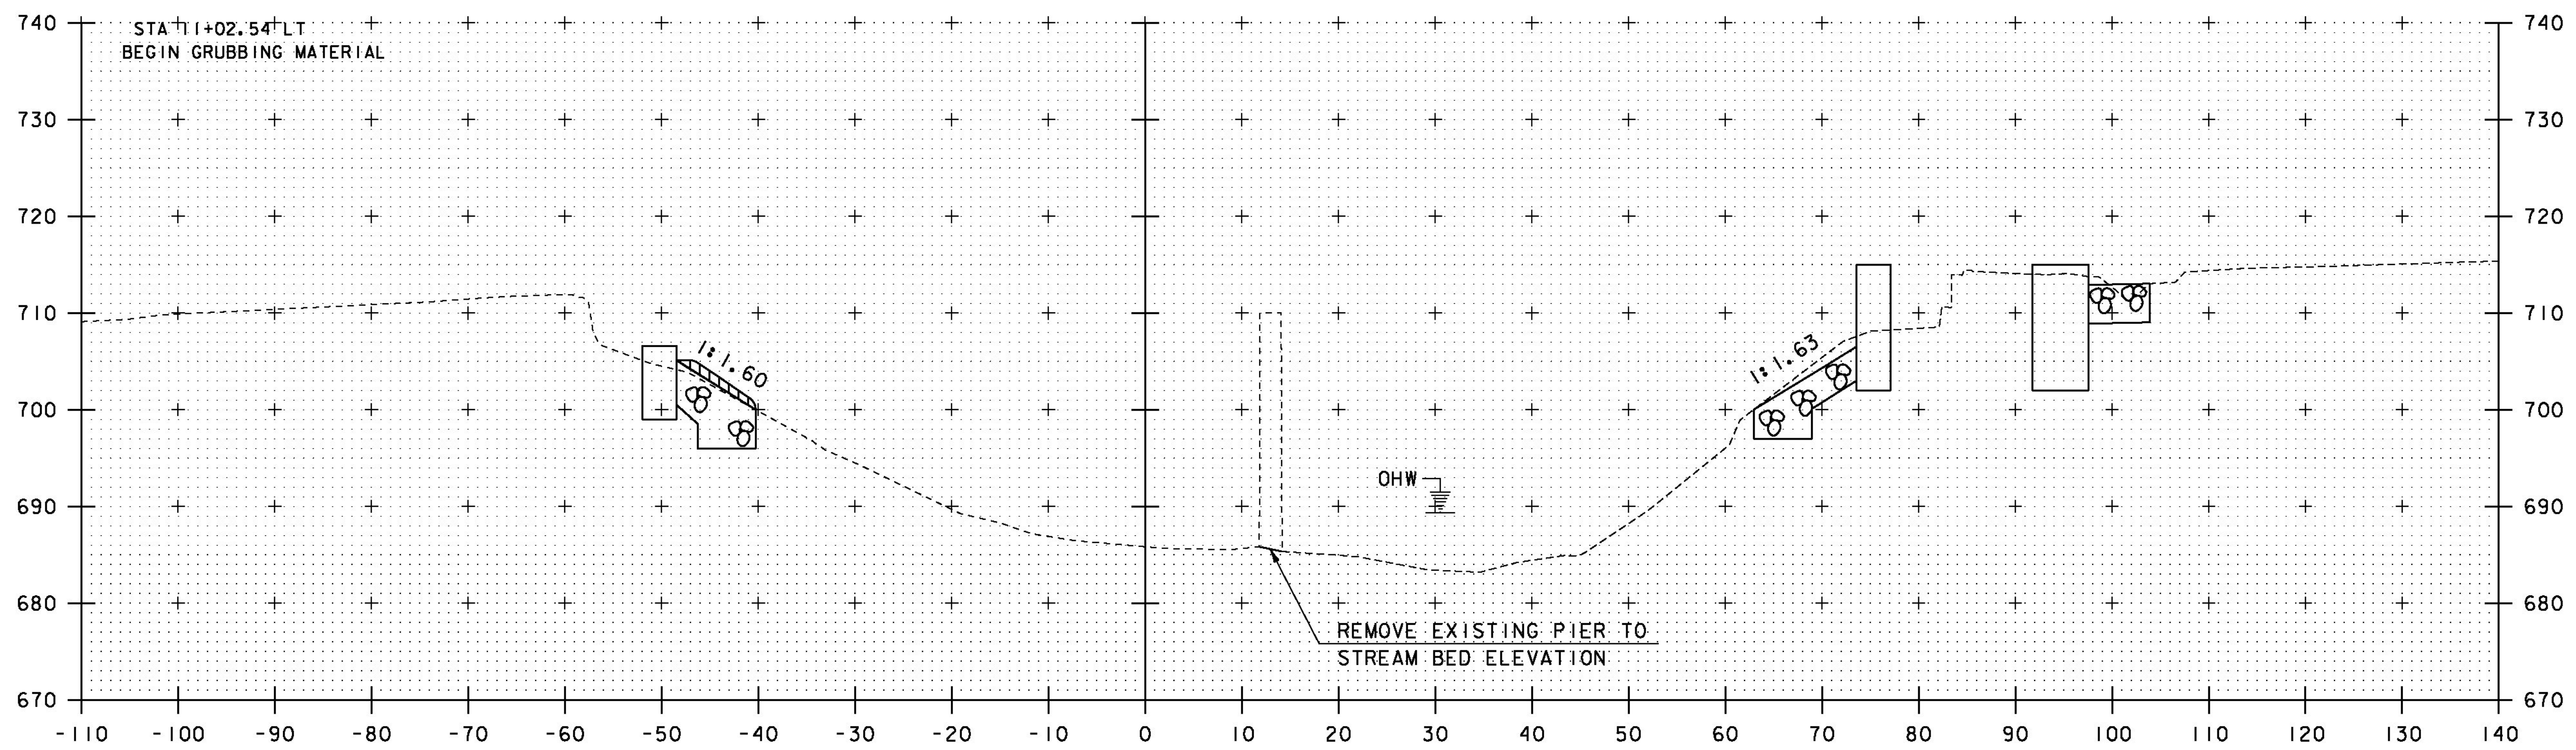

11+00

STA. 11+00 TO STA. 11+10

PROJECT NAME:	STOWE	PLOT DATE:	28-JUL-2014
PROJECT NUMBER:	BRF 0235 (11)	DRAWN BY:	M. LONGSTREET
FILE NAME:	s87e052xsl.dgn	DESIGNED BY:	D. PETERSON
PROJECT LEADER:	C. CARLSON	CHECKED BY:	J. LACROIX
CHANNEL CROSS SECTIONS SHEET 4		SHEET	54 OF 64