

CAST-IN-PLACE CEMENT CONCRETE CURB TYPE B
REV 15+19 - 21+83 LT
REMOVAL OF EXISTING FENCE
REV 15+53 LT - 21+70 LT
RELOCATE WATER SHUT-OFF (BY OTHERS)
REV 20+36 LT

CONSTRUCT DRIVE
REV 15+00 LT - 30'W GRAVEL

8' BITUMINOUS CONCRETE PED/BIKEWAY
REV 15+15 - 21+75

ADJUST ELEVATION OF VALVE BOX
REV 15+49 RT
REV 18+12 LT
REV 18+30 LT
REV 18+57 LT
REV 19+41 LT

RELATED PROPERTY
040-2-082-000
557 RIVERSIDE AVE.

CHAIN-LINK FENCE, 6 FEET (GALVANIZED)
(SET 2' BEHIND PED/BIKEWAY)

REV 15+53 LT - 21+70 LT
BRACING ASSEMBLY FOR CHAIN-LINK FENCE, 6 FEET
REV 15+53 LT
REV 17+00 LT
REV 18+50 LT
REV 20+00 LT

REV. STA 18+59.70 =
SURV. STA 18+59.75
AHEAD ANGLE = 2'08'32"

REV. PI #2 17+82.40
= 17+81.43

BM #2 (RESET)
PK IN POLE
BELD #13
NET #17
EL.=235.77

SURV. PI #2 17+16.33
= 17+15.39

REV. STA 20+38.34 =
SURV. STA 20+38.37
AHEAD ANGLE = 0'41'29"

RONALD R. & ROGER C.
CHARLEBOIS
040-2-084-000
525 RIVERSIDE AVE.

CLEMENT W. & JUDY M.
SOUTIERE
040-2-081-000
593-595 RIVERSIDE AVE.

ROMAN CATHOLIC DIOCESE
OF BURLINGTON, VERMONT
(ST. JOSEPH CEMETERY)

REV. CURVE DATA #1	
Δ	22°10'24"RT
D	12'15'00"
R	467.72
T	91.65
L	181.01
E	8.89
BANK	N/A

SURV. CURVE DATA #1	
Δ	16°04'25"RT
D	9'30'06"
R	603.00
T	85.14
L	169.16
E	5.98
BANK	N/A


SURV. CURVE DATA #2	
Δ	13°51'49"RT
D	7'15'00"
R	790.29
T	96.08
L	191.22
E	5.82
BANK	N/A

REV. CURVE DATA #2	
Δ	10°43'21"RT
D	03'15'00"
R	1762.95
T	165.45
L	329.93
E	7.75
BANK	N/A

LINES SHOWN ON THESE PLANS AS EXISTING PROPERTY LINES (P/L) ARE BELIEVED TO BE ACCURATE BUT SHOULD NOT BE RELIED UPON FOR PURPOSES UNRELATED TO THE CITY OF BURLINGTON'S ACQUISITION OF LAND AND RIGHTS FOR THIS PROJECT.

REVISED 04-02-04
RIGHT-OF-WAY PLAN

SURVEYED BY	CLD	DATE	7/99
DRAWN BY	TUS	DATE	10/93
SQUAD LEADER	JAW		
DESIGN FILE NO.	89-108		
IPARM FILE	DATE PLOTTED		
PROJECT NAME:	BURLINGTON		
PROJECT NUMBER:	MEGC 5000(15)		
ROW SHEET	13 OF 33 SHEETS		
SHEET	27 OF 252 SHEETS		

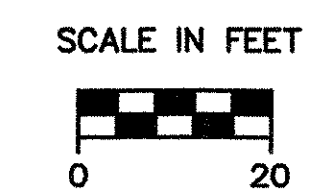

VIEW: CS2

DATUM	
VERTICAL	NGVD 1929
HORIZONTAL	N/A