



SURVEY LINE TIES

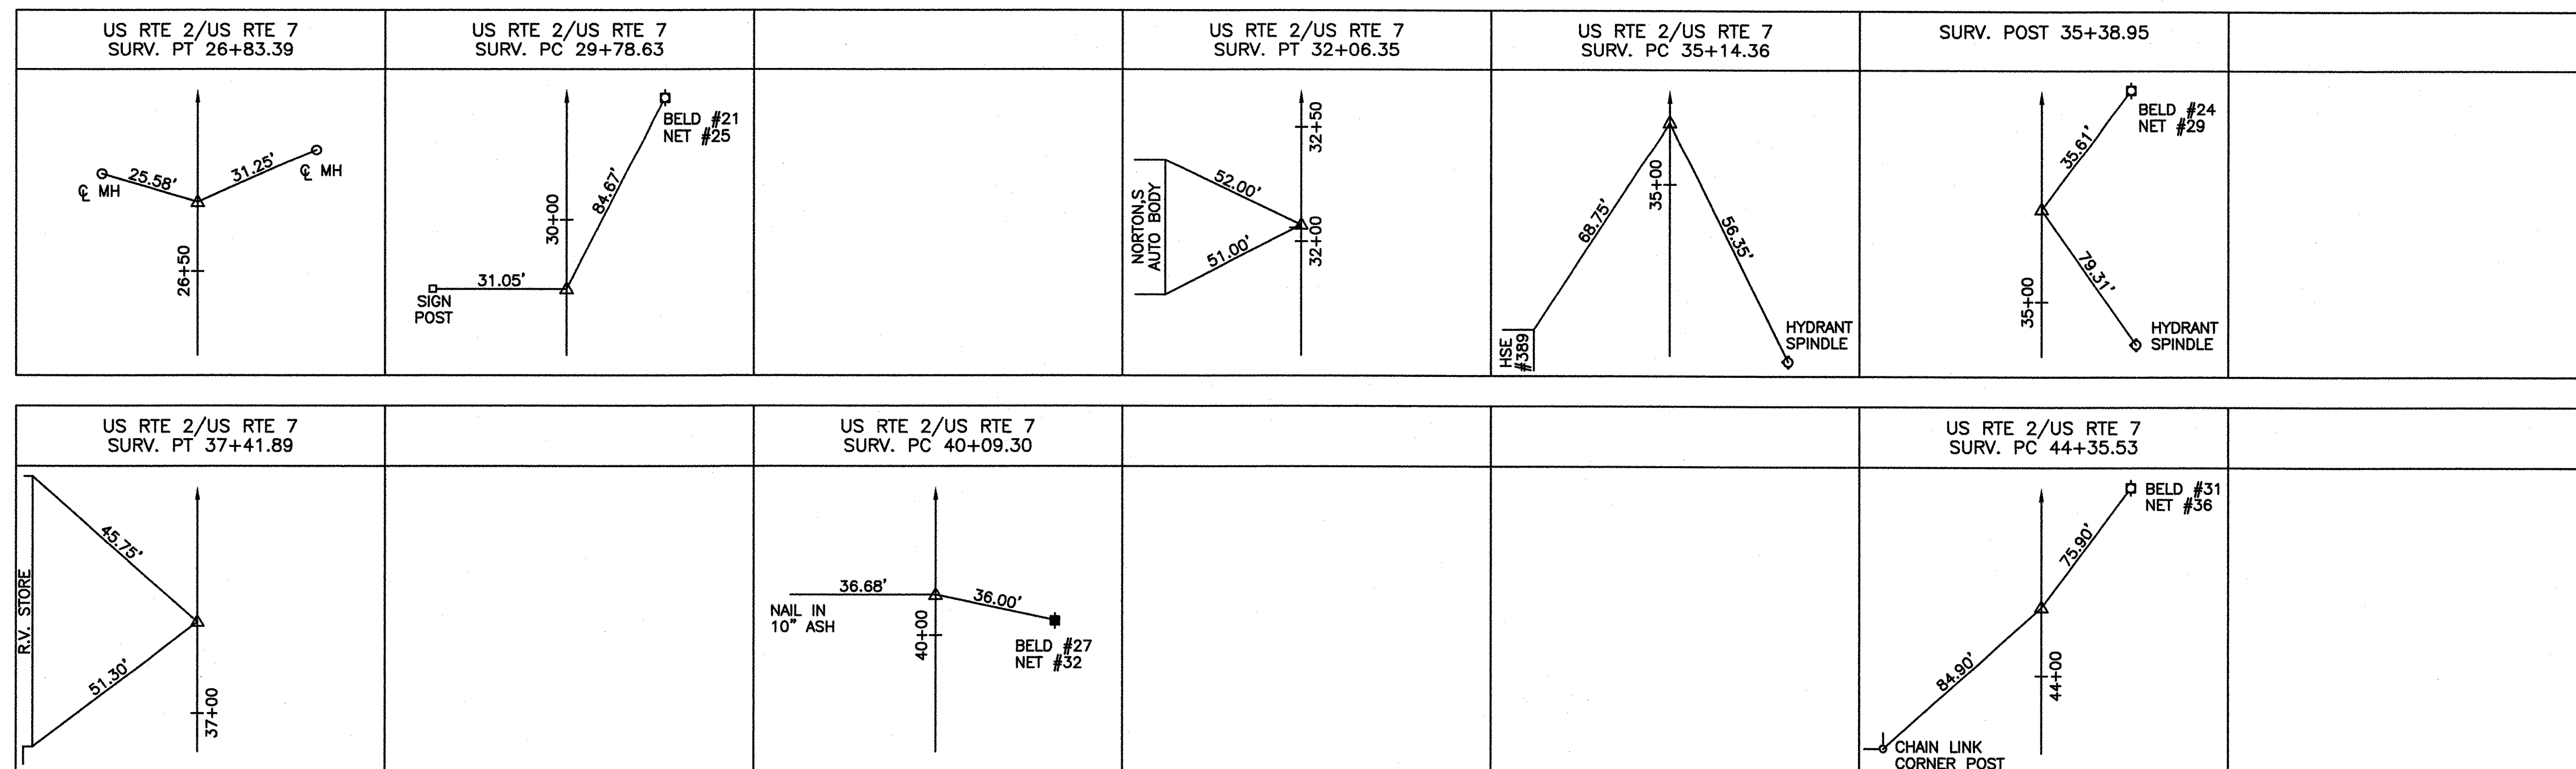

NOT TO SCALE

DATUM
 VERTICAL NGVD 1929
 HORIZONTAL N/A

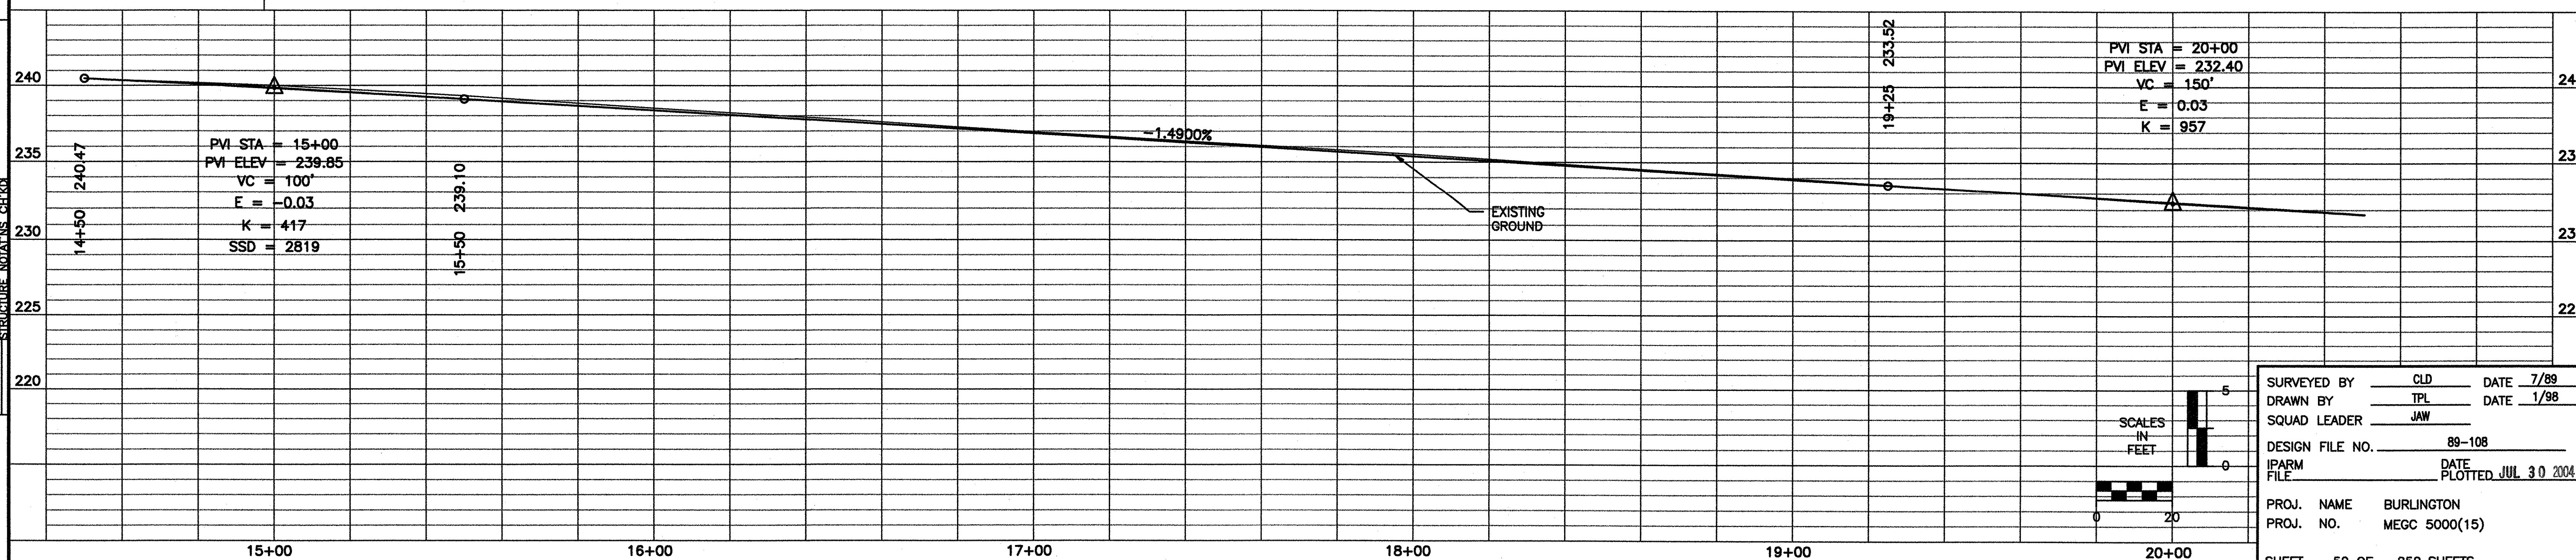

SURVEYED BY	CLD	DATE	7/89
DRAWN BY	TPL	DATE	1/98
SQUAD LEADER	JAW		
DESIGN FILE NO.	89-108		
IPARM FILE		DATE PLOTTED	JUL 30 2004
PROJ. NAME	BURLINGTON		
PROJ. NO.	MEGC 5000(15)		
SHEET	52 OF	252 SHEETS	

SURVEYED BY _____ DATE _____
 PLOTTED _____
 ALIGNMENT CHECKED _____
 RT. OF WAY CHECKED _____
 NOTE BOOK NO. _____
 PLAN NO. _____

SURVEYED BY _____ DATE _____
 PLOTTED _____
 GRADES CHECKED _____
 S.M.'S NOTED _____
 STRUCTURE NOTATIONS CHECKED _____
 NOTE BOOK NO. _____
 PROFILE NO. _____