

SURVEY LINE TIES


<p align="center">US RTE 2/US RTE 7 SURV. PT 50+42.70</p>			<p align="center">US RTE 2/US RTE 7 SURV. PT 55+62.59</p>			<p align="center">US RTE 2/US RTE 7 SURV. PRC 62+37.92</p>
	<p align="center">US RTE 2/US RTE 7 SURV. PT 66+01.54</p>	<p align="center">SURV. POT 71+27.69</p>				

NOT TO SCALE

DATUM
 VERTICAL NGVD 1929
 HORIZONTAL N/A

PLAN
 SURVEYED BY _____ DATE _____
 PLOTTED _____
 ALIGNMENT CHECKED _____
 RT. OF WAY CHECKED _____
 NOTE BOOK NO. _____

PROFILE
 SURVEYED BY _____ DATE _____
 PLOTTED _____
 GRADES CHECKED _____
 E.M.'S. NOTED _____
 STRUCTURE NOTATIONS CHECKED _____
 NOTE BOOK NO. _____

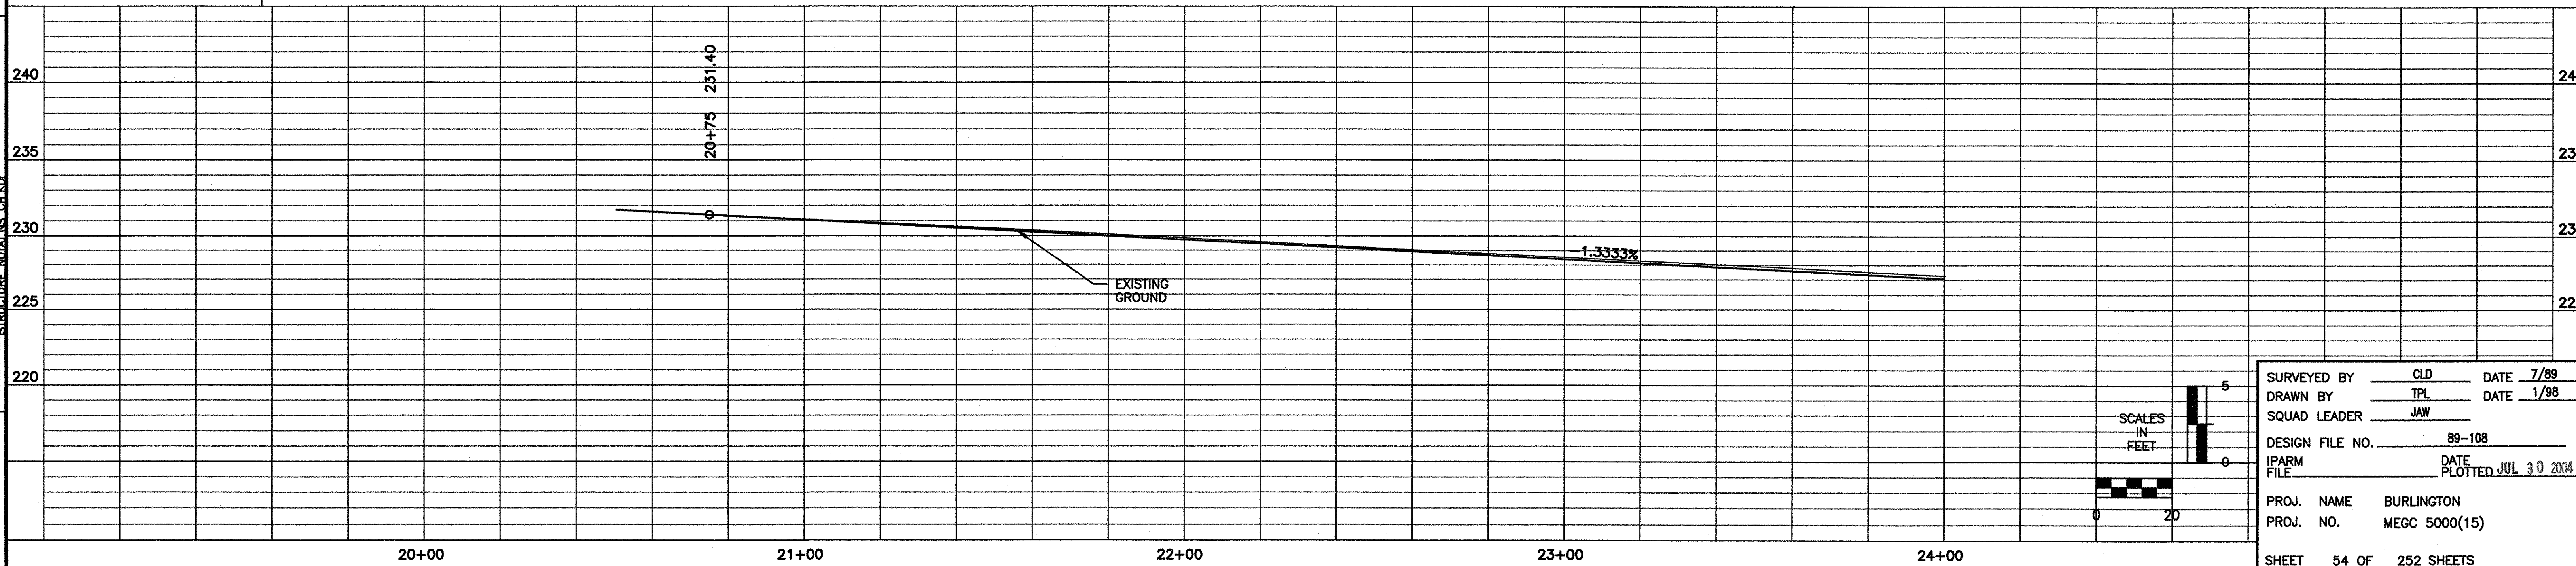

SURVEYED BY CLD DATE 7/89
 DRAWN BY TPL DATE 1/98
 SQUAD LEADER JAW
 DESIGN FILE NO. 89-108
 IPARM FILE DATE PLOTTED JUL 30 2004
 PROJ. NAME BURLINGTON
 PROJ. NO. MEGC 5000(15)
 SHEET 54 OF 252 SHEETS