


PLAN	SURVEYED	BY	DATE
NOTE BOOK	PLOTTED		
NO.	ALIGNMENT CHECKED		
	RT. OF WAY CHECKED		

PROFILE	SURVEYED	BY	DATE
NOTE BOOK	PLOTTED		
NO.	GRADES CHECKED		
	E.M.S. NOTED		
	STRUCTURE INDICATIONS CHECKED		

DATUM
 VERTICAL NGVD 1929
 HORIZONTAL N/A

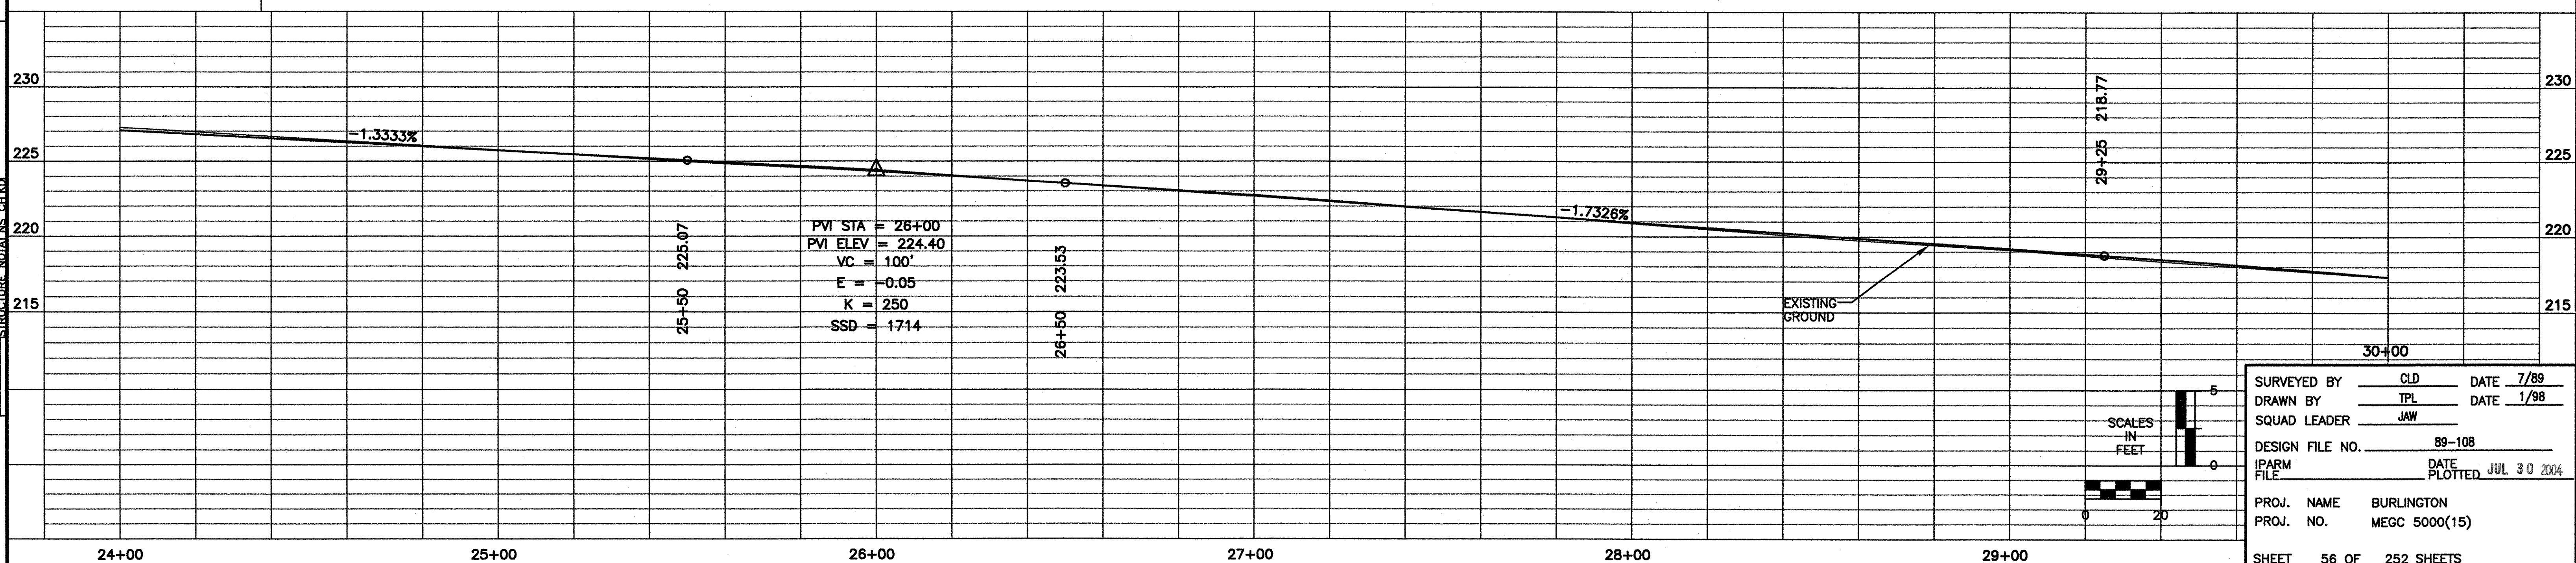

SURVEYED BY	CLD	DATE	7/89
DRAWN BY	TPL	DATE	1/98
SQUAD LEADER	JAW		
DESIGN FILE NO.	89-108		
IPARM FILE		DATE PLOTTED	JUL 30 2004
PROJ. NAME	BURLINGTON		
PROJ. NO.	MEGC 5000(15)		
SHEET	56 OF	252 SHEETS	