
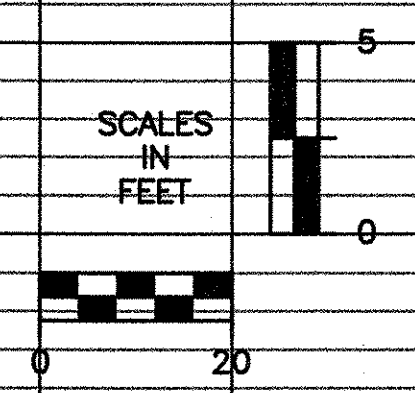


PLAN	DATE
NO.	
NOTE BOOK	BY
NO.	
REVISED	DATE
ALIGNMENT CHECKED	
RT. OF WAY CHECKED	

PROFILE	DATE
NO.	
NOTE BOOK	BY
NO.	
REVISED	DATE
GRADES CHECKED	
B.M.'S NOTED	
STRUCTURE NOTATIONS CHECKED	

DATUM
 VERTICAL NGVD 1929
 HORIZONTAL N/A

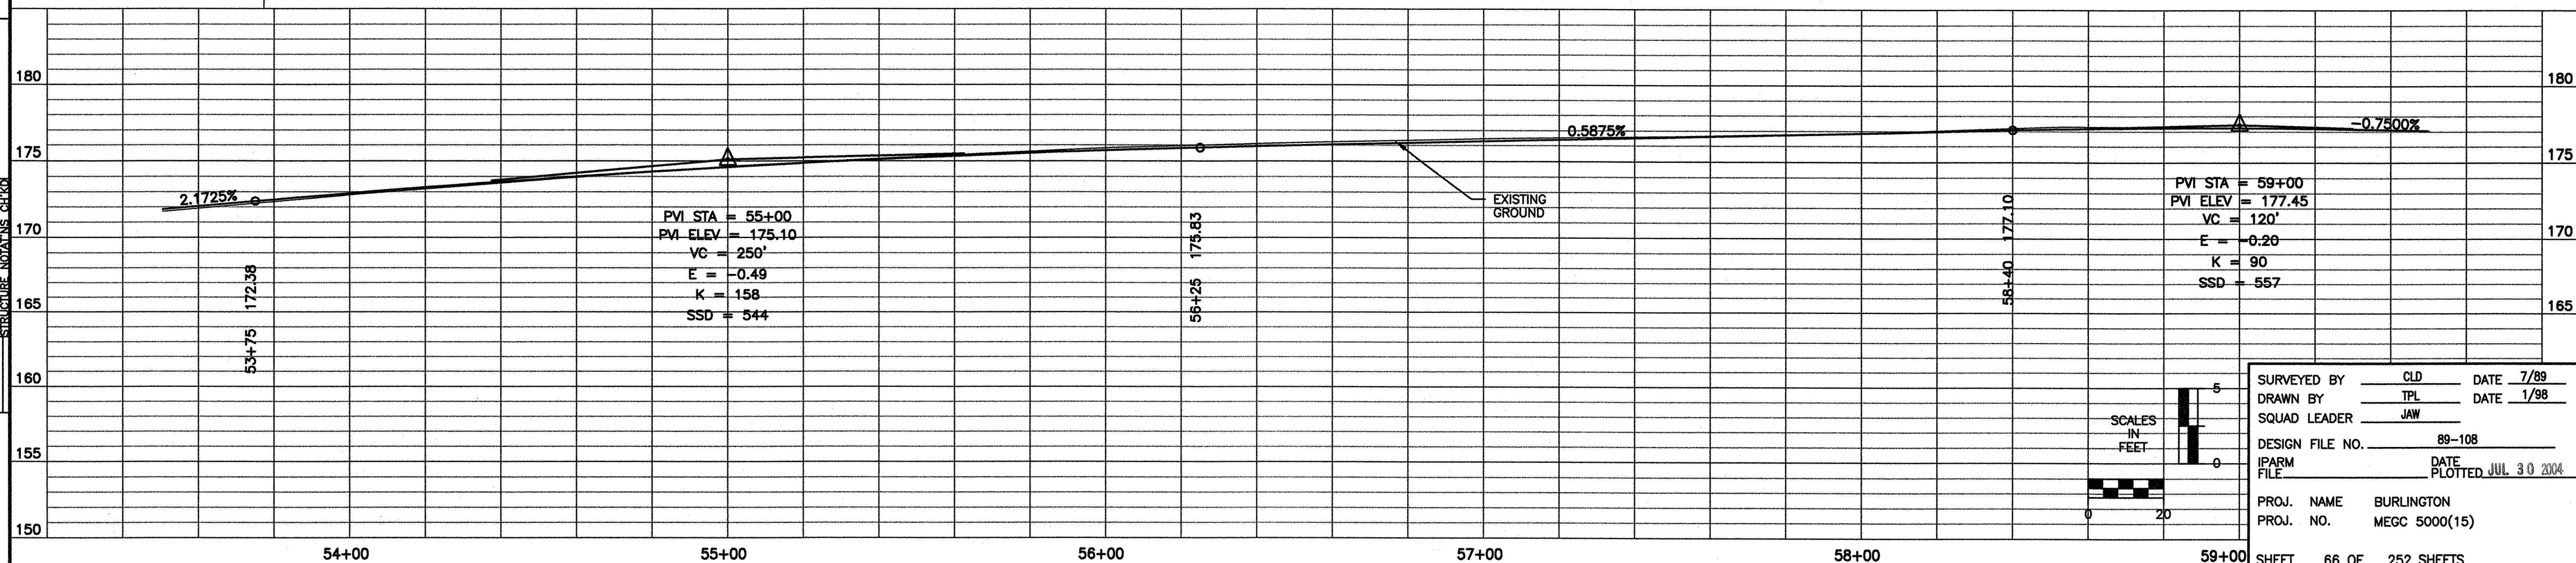

SURVEYED BY	CLD	DATE	7/89
DRAWN BY	TPL	DATE	1/98
SQUAD LEADER	JAW		
DESIGN FILE NO.	89-108		
IPARM FILE		DATE PLOTTED	JUL 30 2004
PROJ. NAME	BURLINGTON		
PROJ. NO.	MEGC 5000(15)		
SHEET	66 OF 252 SHEETS		