
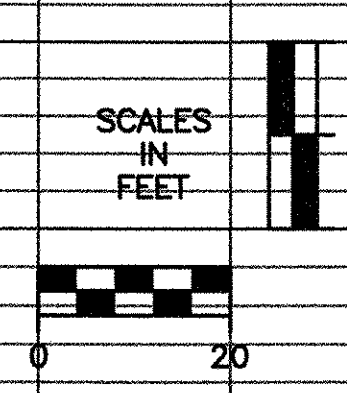


PLAN	SURVEYED	BY	DATE
	PLANNED		
	ALIGNED		
	RT. OF WAY CHECKED		
	NO.		

PROFILE	SURVEYED	BY	DATE
	PLANNED		
	GRADES CHECKED		
	BL. & NOTED		
	STRUCTURE NOTATIONS CHECKED		
	NO.		

DATUM
 VERTICAL NGVD 1929
 HORIZONTAL N/A

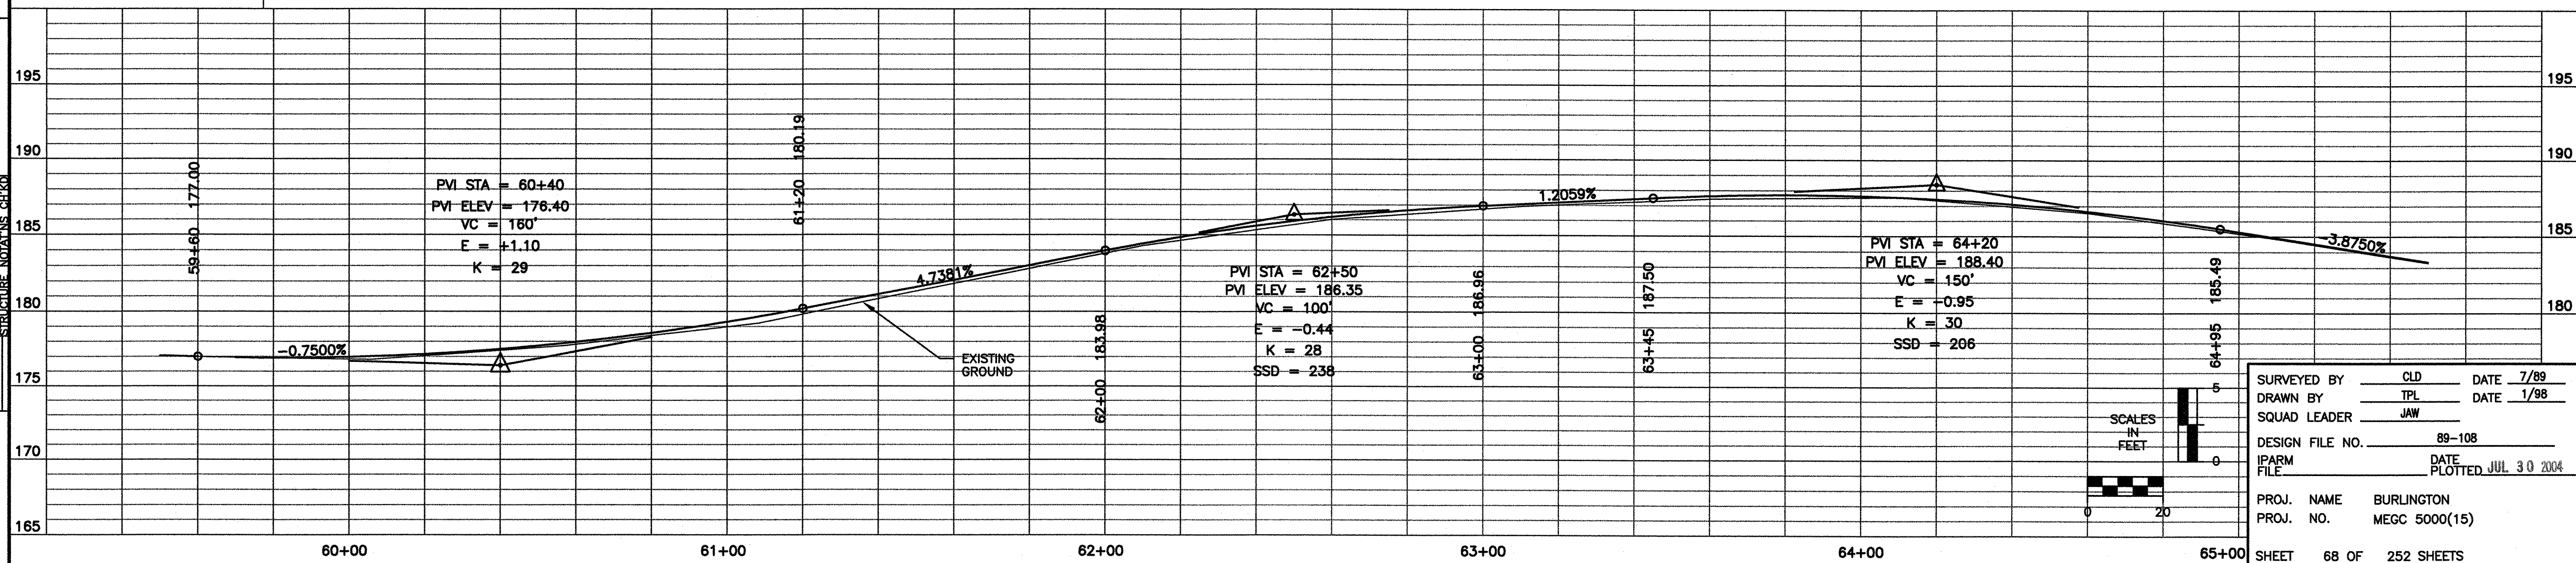

SURVEYED BY CLD DATE 7/89
 DRAWN BY TPL DATE 1/98
 SQUAD LEADER JAW
 DESIGN FILE NO. 89-108
 IPARM FILE DATE PLOTTED JUL 30 2004
 PROJ. NAME BURLINGTON
 PROJ. NO. MEGC 5000(15)
 SHEET 68 OF 252 SHEETS