


PLAN	SURVEYED	BY	DATE
NOTE BOOK	PLOTTED		
NO.	ALIGNMENT CHECKED		
	RT. OF WAY CHECKED		

PROFILE	SURVEYED	BY	DATE
NOTE BOOK	PLOTTED		
NO.	GRADES CHECKED		
	E.M. NOTED		
	STRUCTURE NOTATIONS CHECKED		

DATUM
 VERTICAL NGVD 1929
 HORIZONTAL N/A

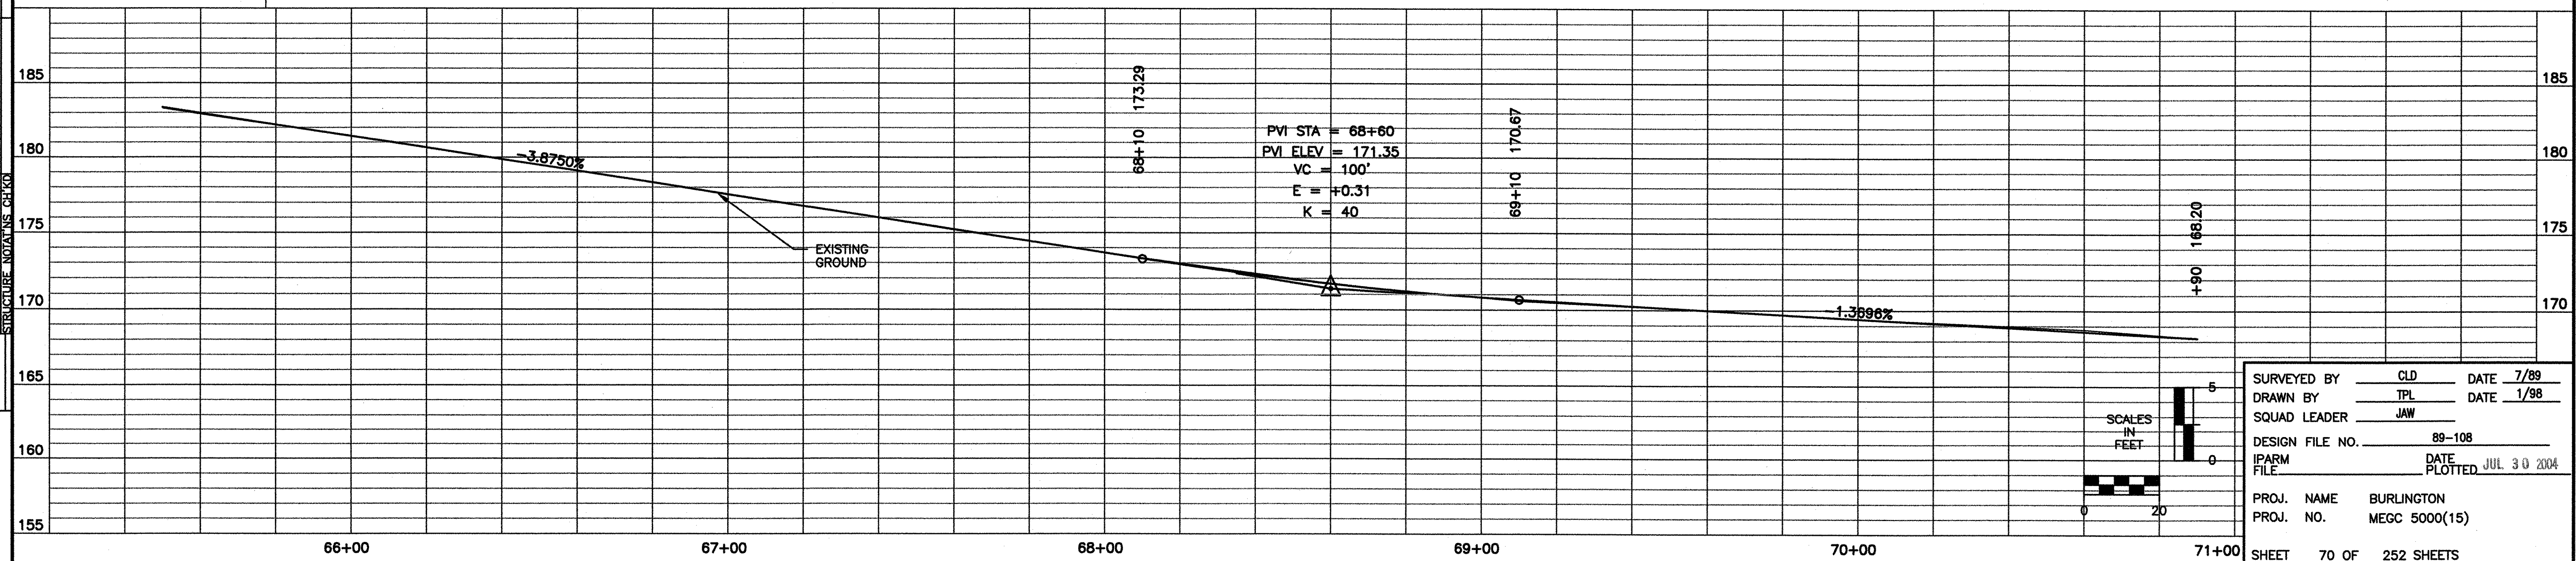

SURVEYED BY CLD DATE 7/89
 DRAWN BY TPL DATE 1/98
 SQUAD LEADER JAW
 DESIGN FILE NO. 89-108
 IPARM FILE DATE PLOTTED JUL 30 2004
 PROJ. NAME BURLINGTON
 PROJ. NO. MEGC 5000(15)
 SHEET 70 OF 252 SHEETS