


# CONSTRUCTION APPROACH SIGNING

NOT TO SCALE

SEE STD E-100 FOR SIGN PLACEMENT

NOTE: WHEN DIRECTED BY THE RESIDENT ENGINEER, "NO OUTLET" SIDE ROADS WILL NOT REQUIRE CONSTRUCTION SIGNING

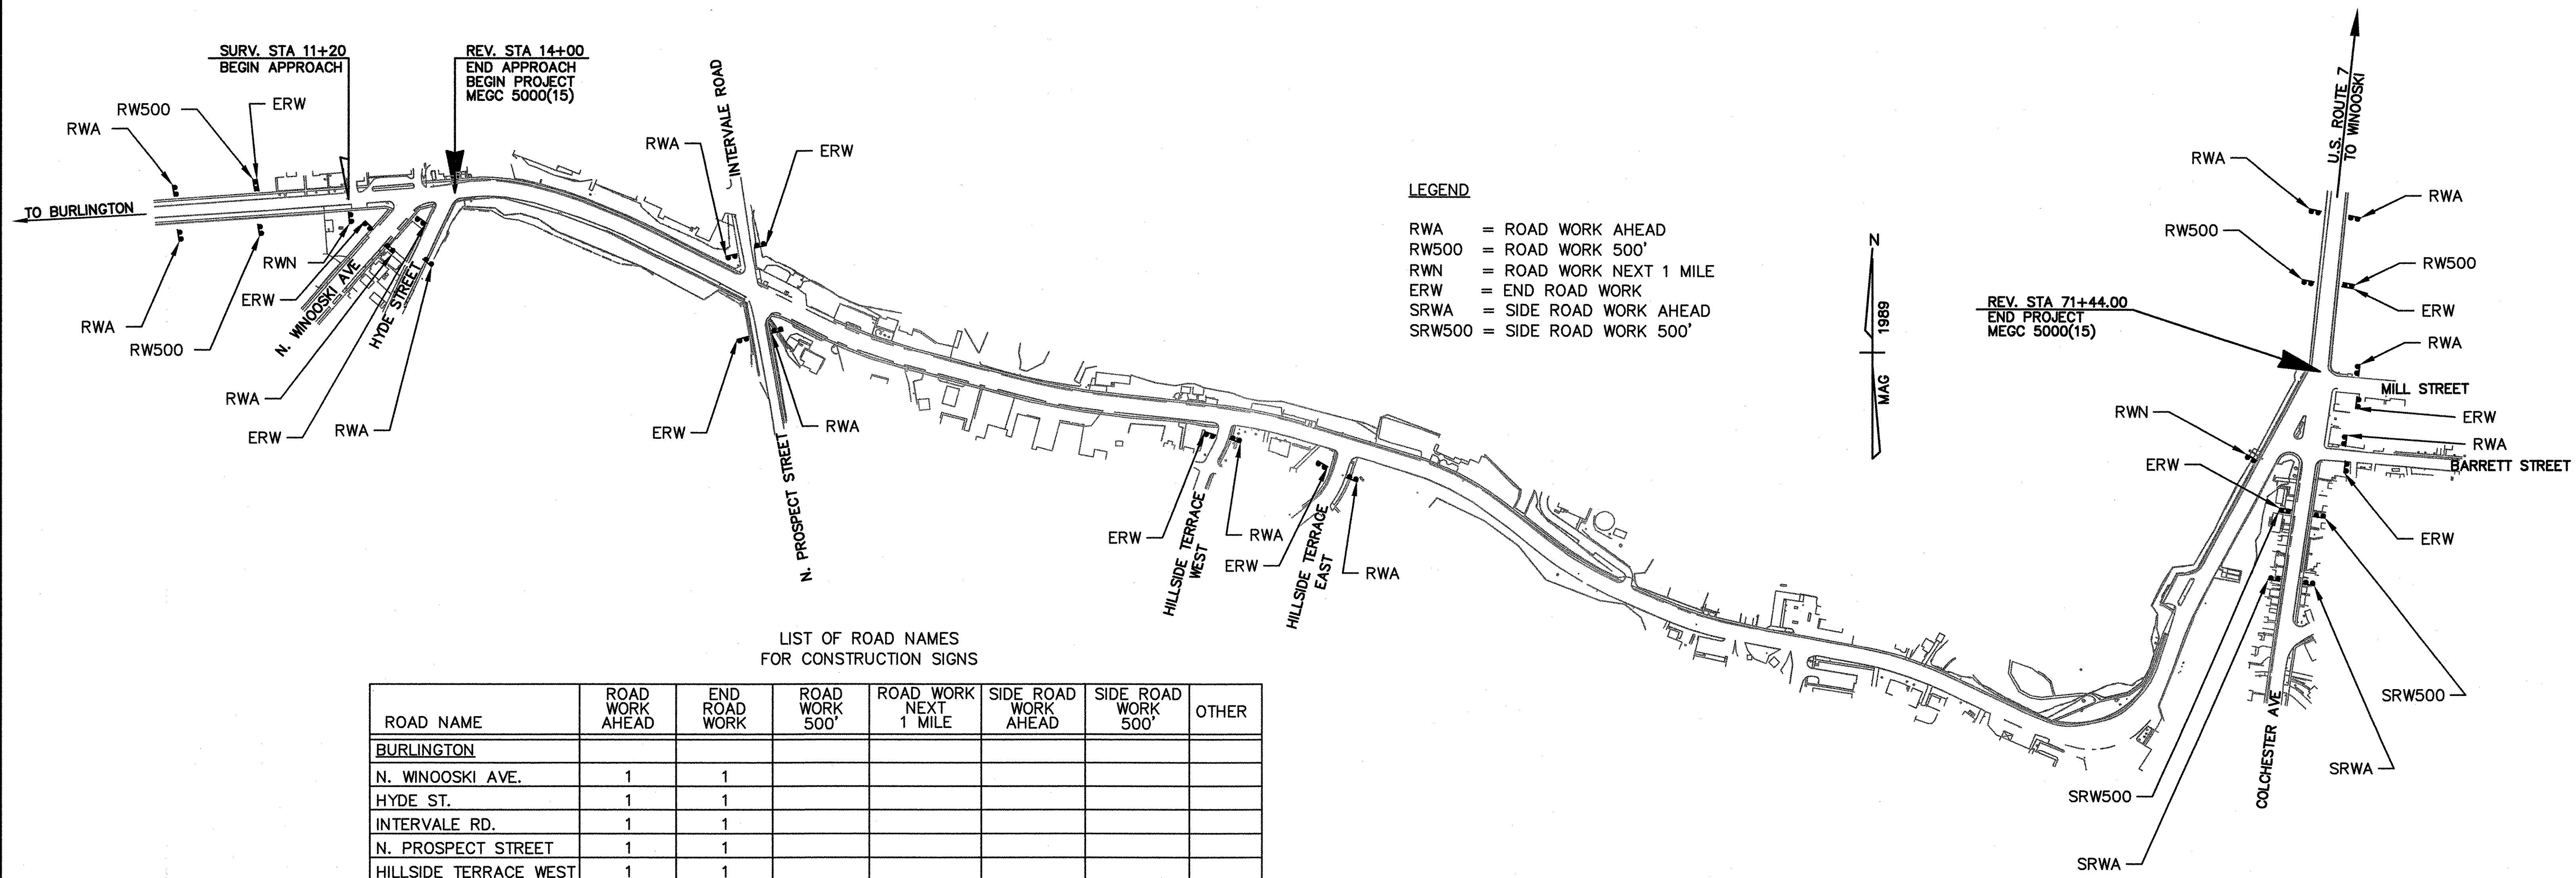

### LEGEND

- RWA = ROAD WORK AHEAD
- RW500 = ROAD WORK 500'
- RWN = ROAD WORK NEXT 1 MILE
- ERW = END ROAD WORK
- SRWA = SIDE ROAD WORK AHEAD
- SRW500 = SIDE ROAD WORK 500'

LIST OF ROAD NAMES FOR CONSTRUCTION SIGNS

ROAD NAME	ROAD WORK AHEAD	END ROAD WORK	ROAD WORK 500'	ROAD WORK NEXT 1 MILE	SIDE ROAD WORK AHEAD	SIDE ROAD WORK 500'	OTHER
BURLINGTON							
N. WINOOSKI AVE.	1	1					
HYDE ST.	1	1					
INTERVALE RD.	1	1					
N. PROSPECT STREET	1	1					
HILLSIDE TERRACE WEST	1	1					
HILLSIDE TERRACE EAST	1	1					
COLCHESTER AVE.		1			2	2	
BARRETT ST.	1	1					
MILL ST.	1	1					
BEGINNING OF PROJECT	2	1	2	1			
END OF PROJECT	2	1	2	1			
TOTAL	12	11	4	2	2	2	

DATUM  
 VERTICAL NGVD 1929  
 HORIZONTAL N/A

SURVEYED BY CLD DATE 7/89  
 DRAWN BY SMC DATE 10/98  
 SQUAD LEADER JAW  
 DESIGN FILE NO. 89-108  
 IPARM FILE DATE PLOTTED  
 PROJ. NAME BURLINGTON  
 PROJ. NO. MEGC 5000(15)  
 SHEET 168 OF 252 SHEETS