


\* Centerline treatment shall consist of a minimum of 400 feet of solid line in advance of the intersection and shall be paired with either a solid or dashed line depending on sight distance availability in the opposing lane.

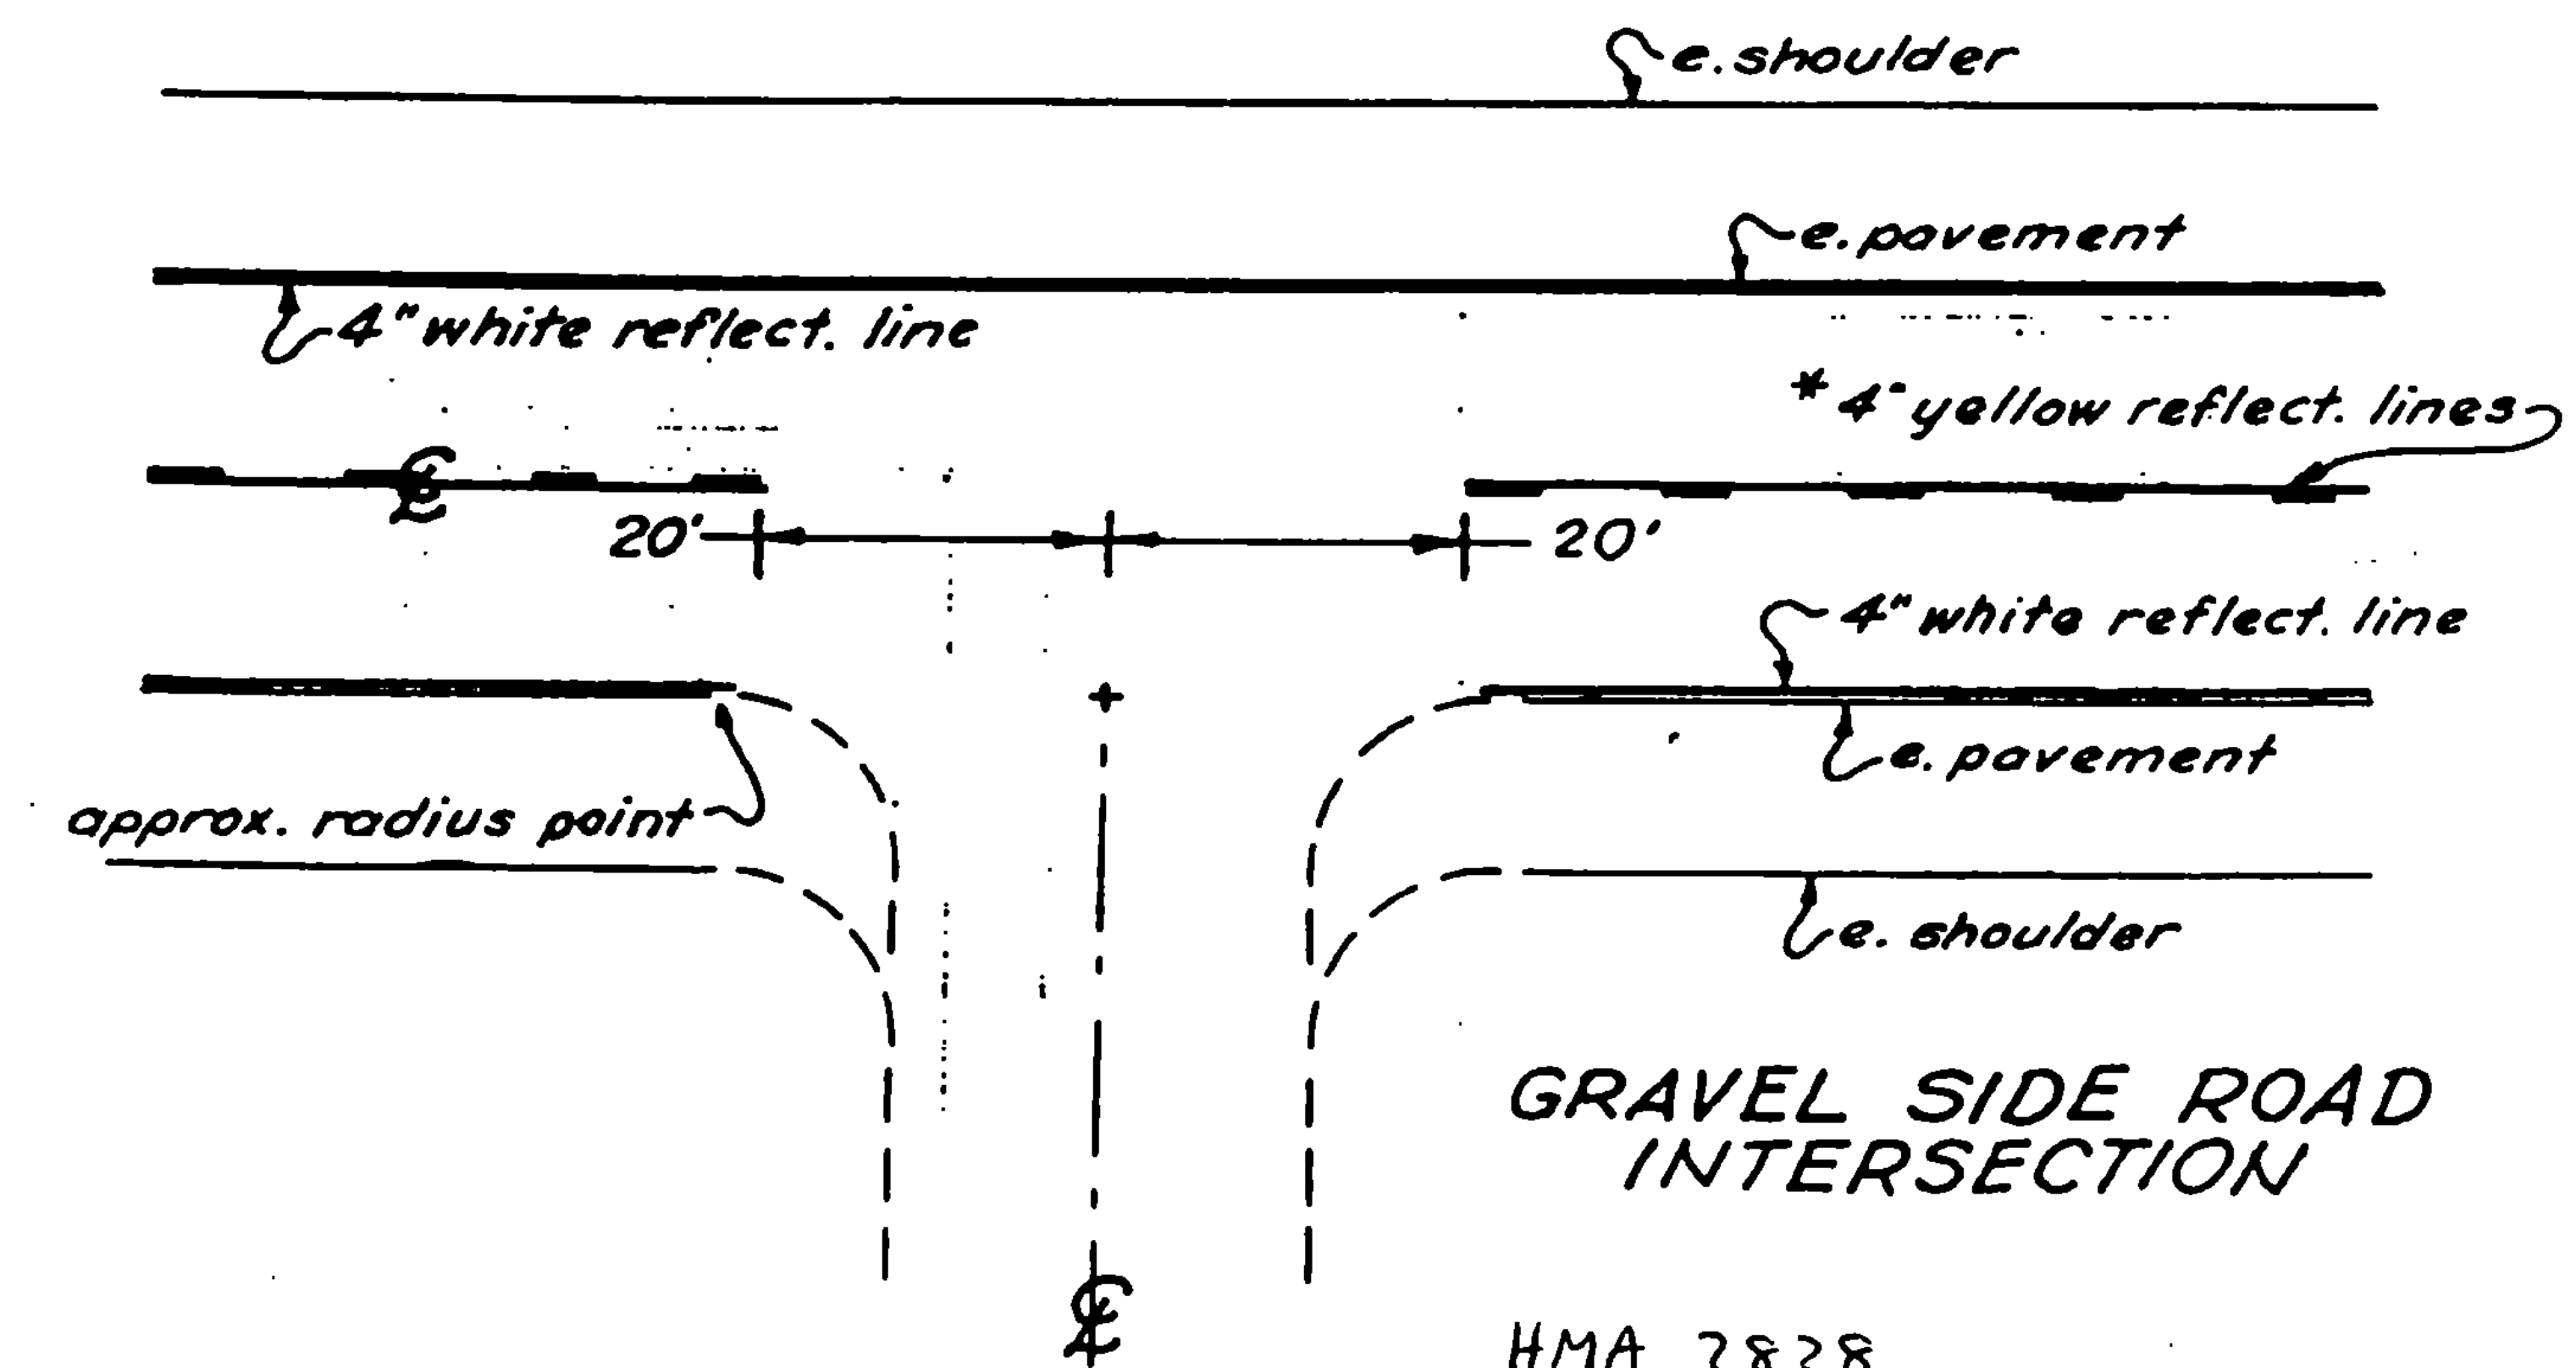

HMA 2828  
 Sheet 8 of 10 Sheets  
 Sheet 30 of 38 Sheets