

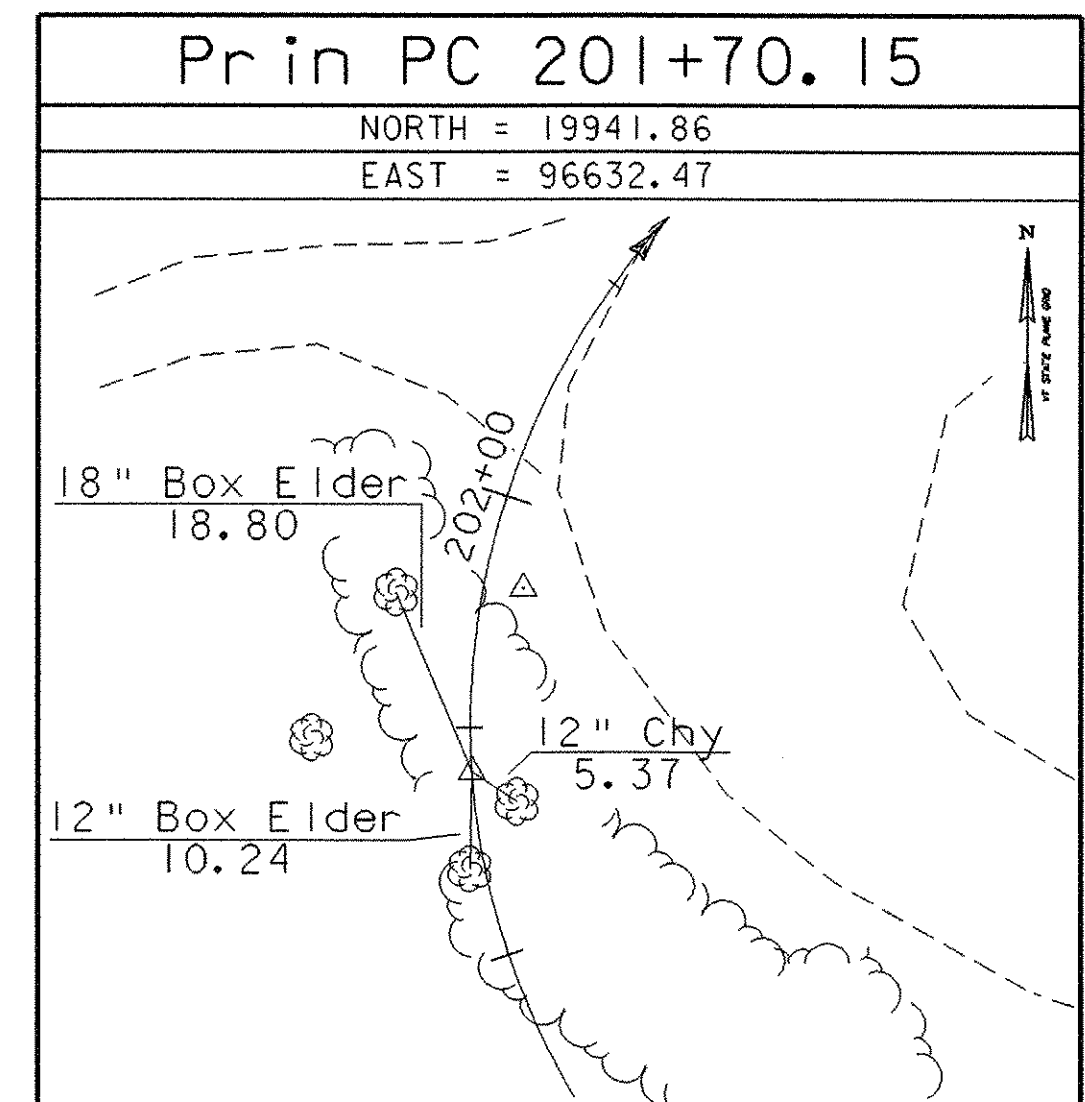
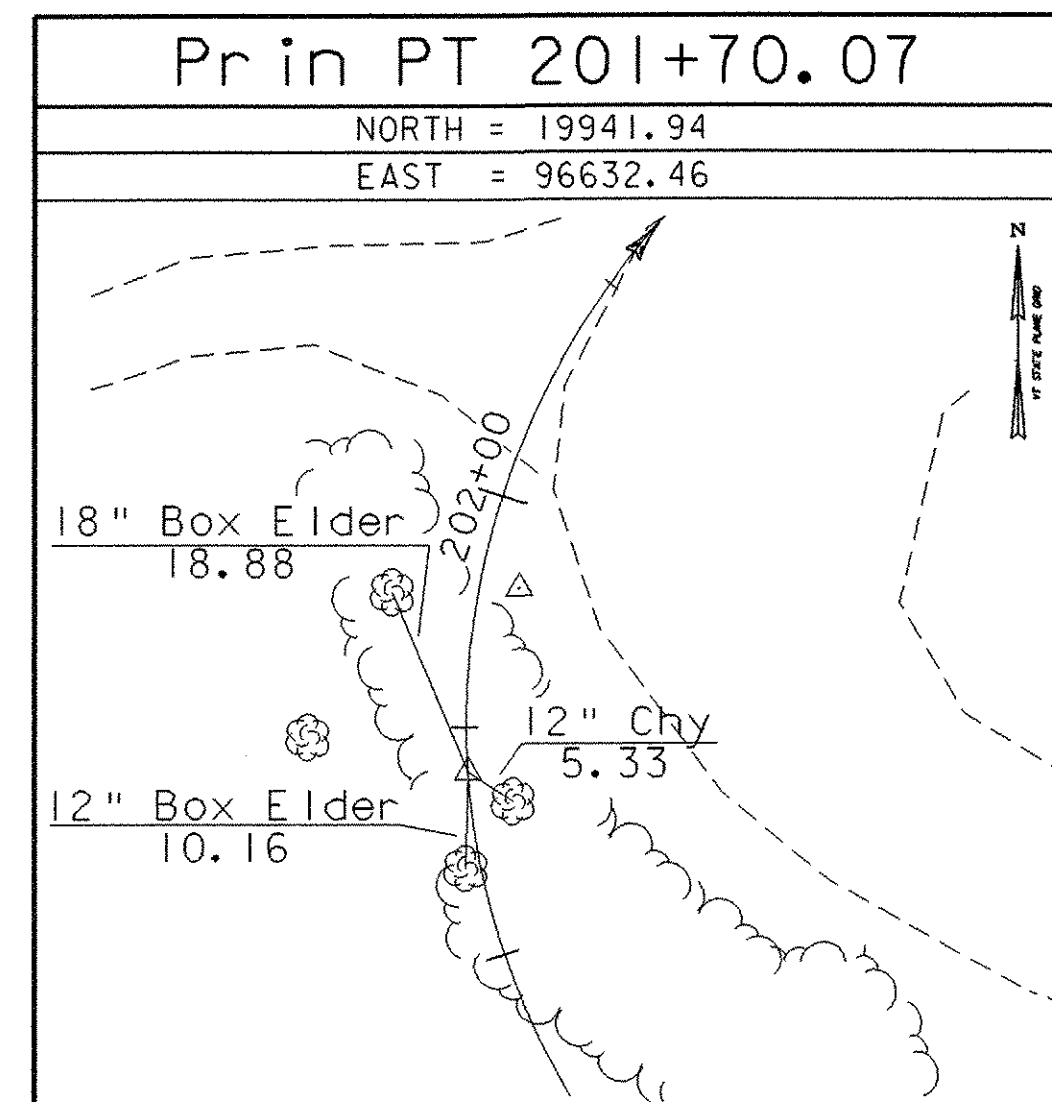
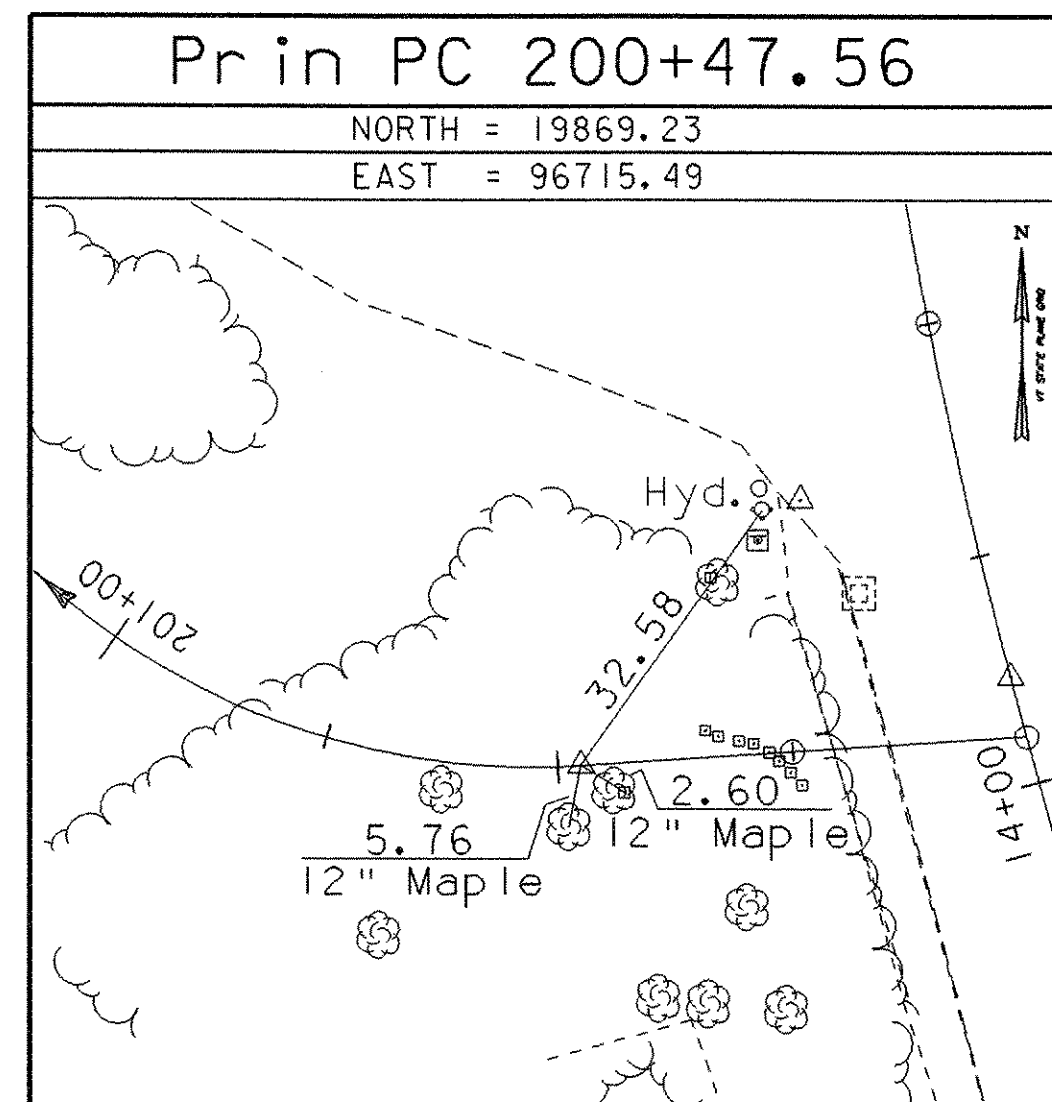
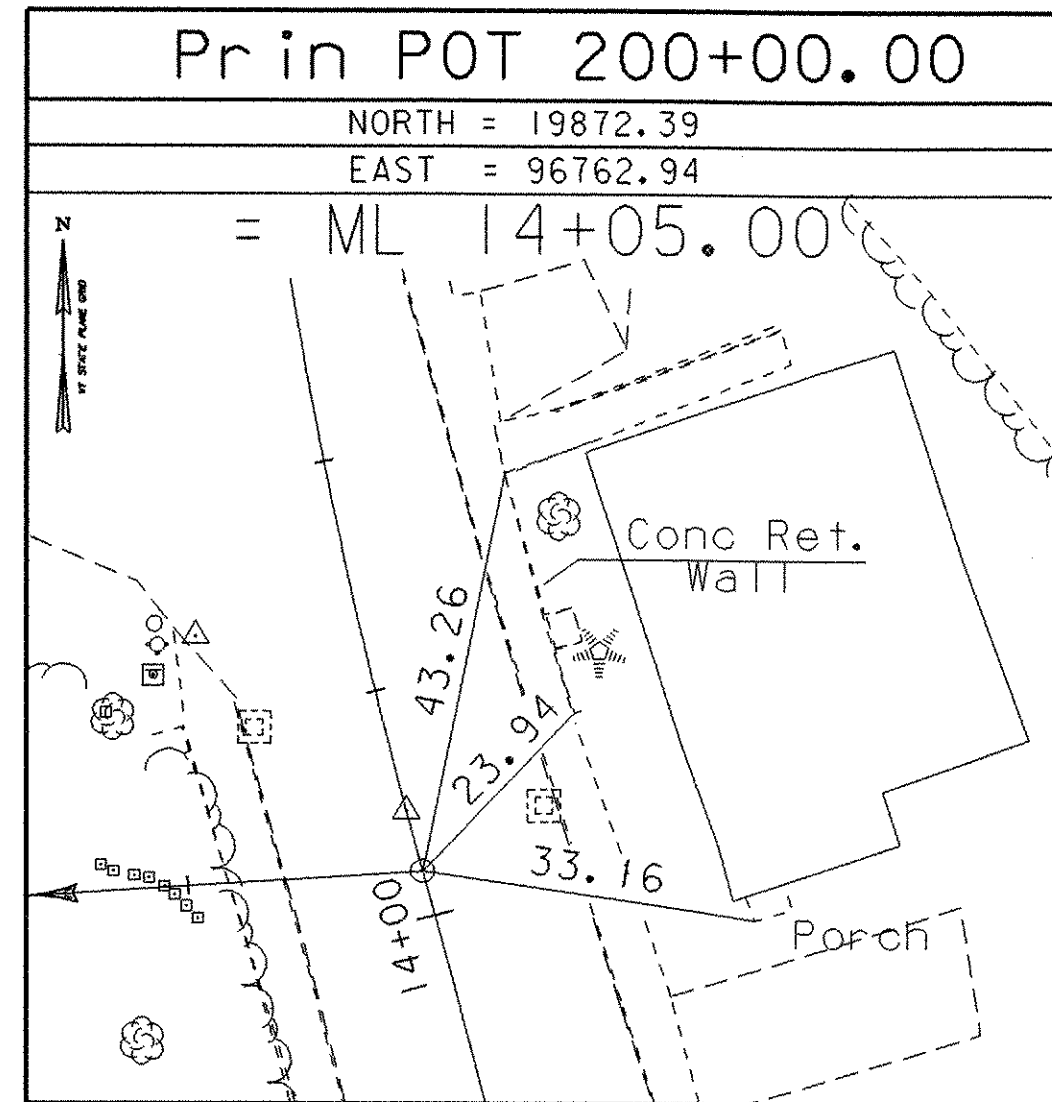
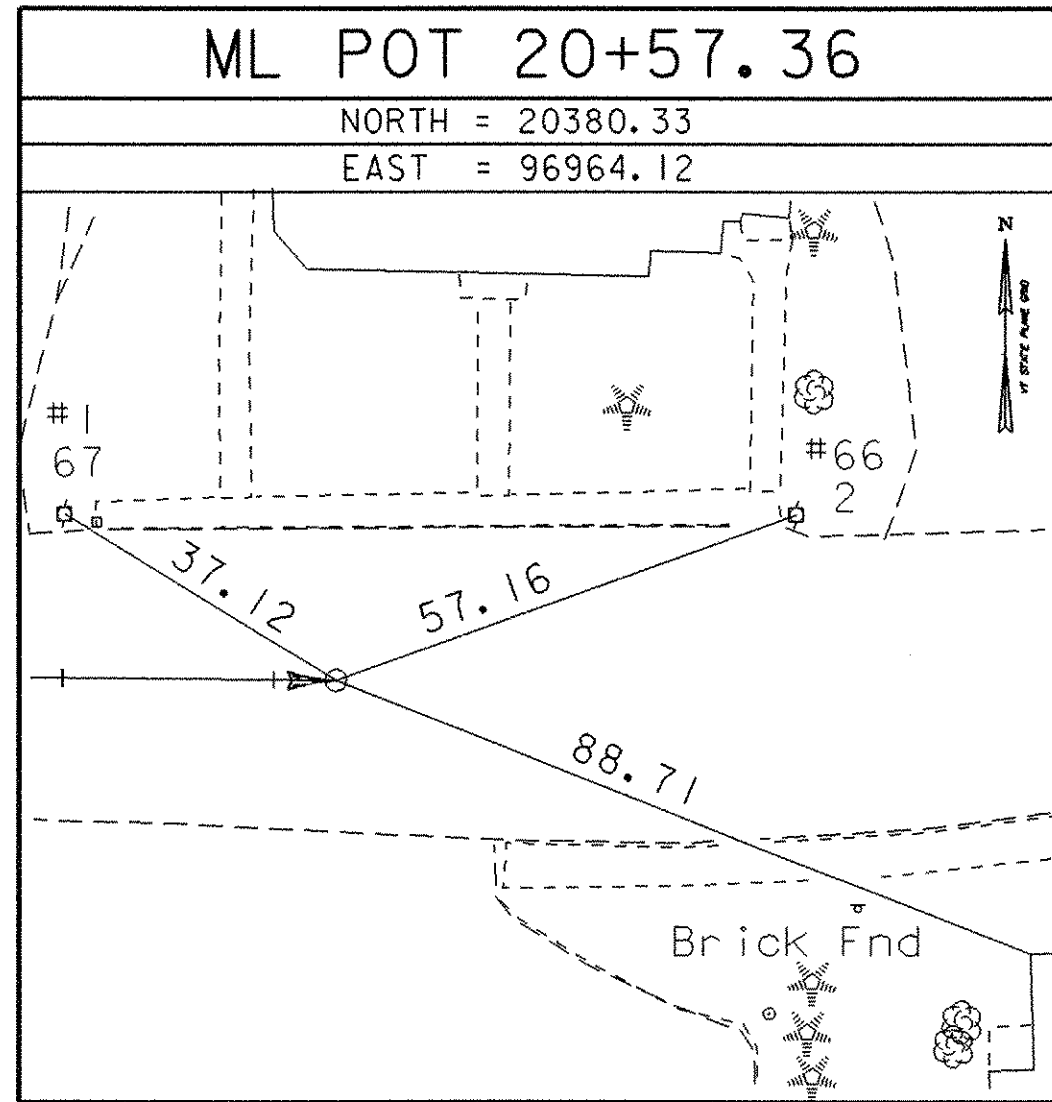
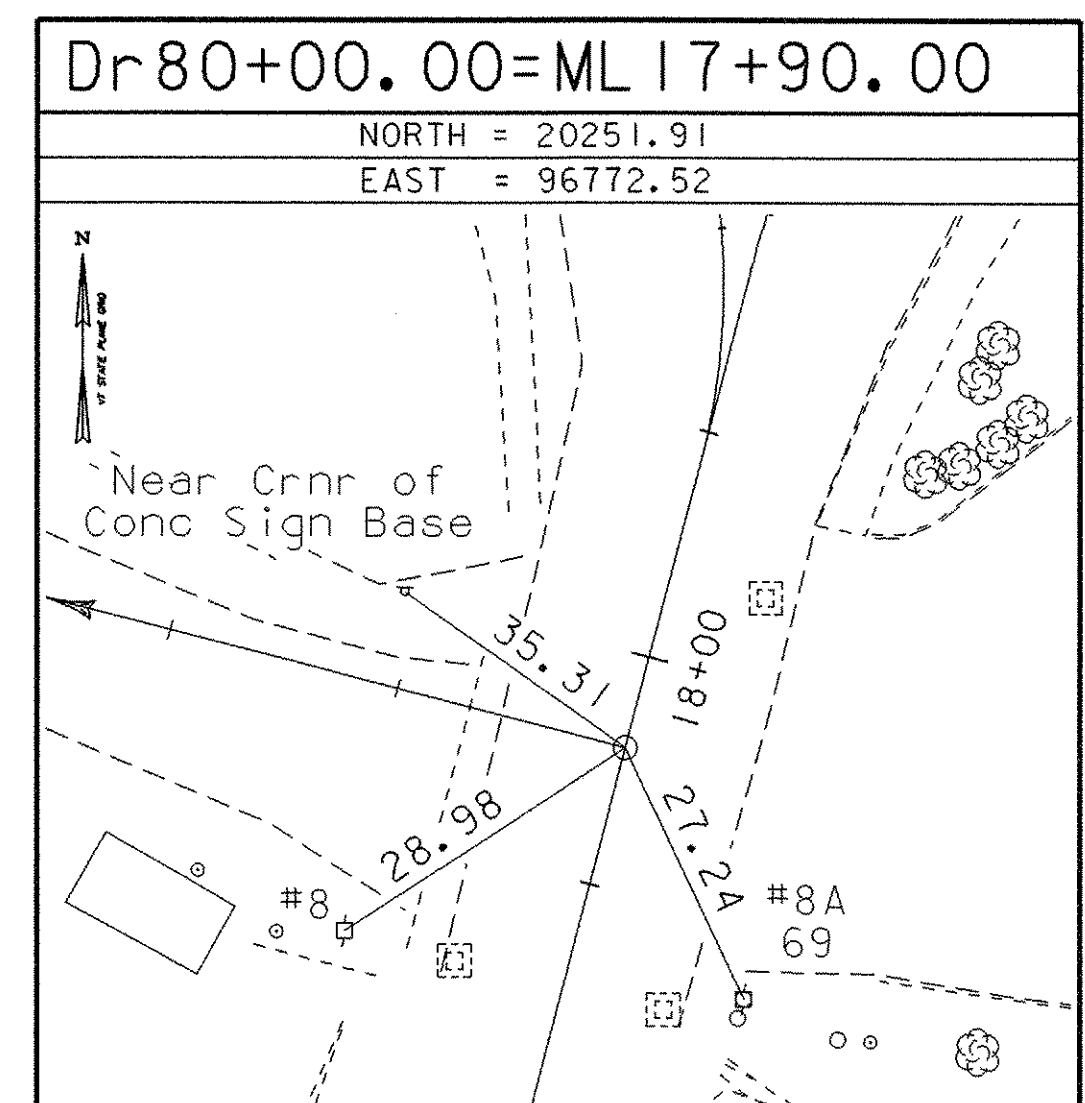
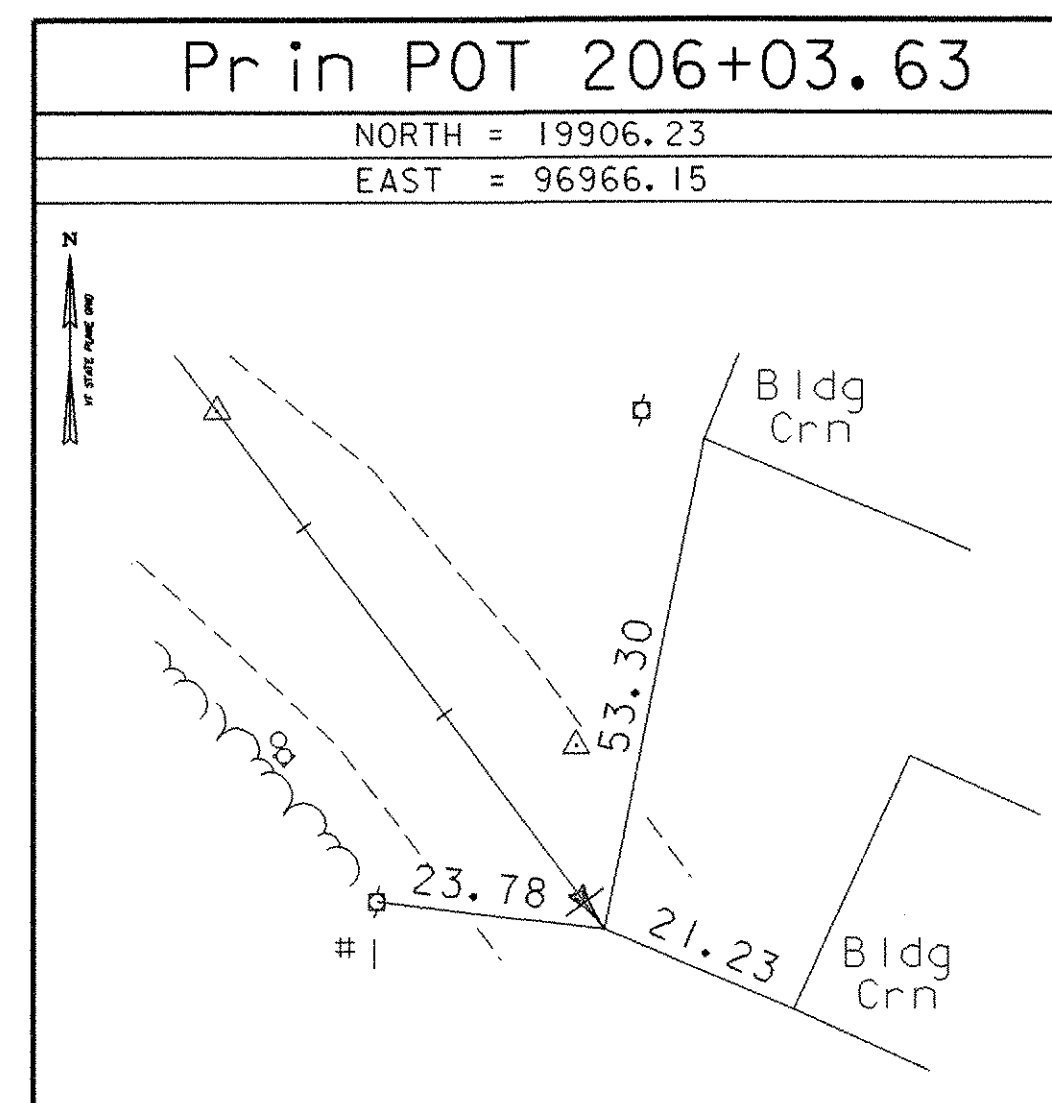
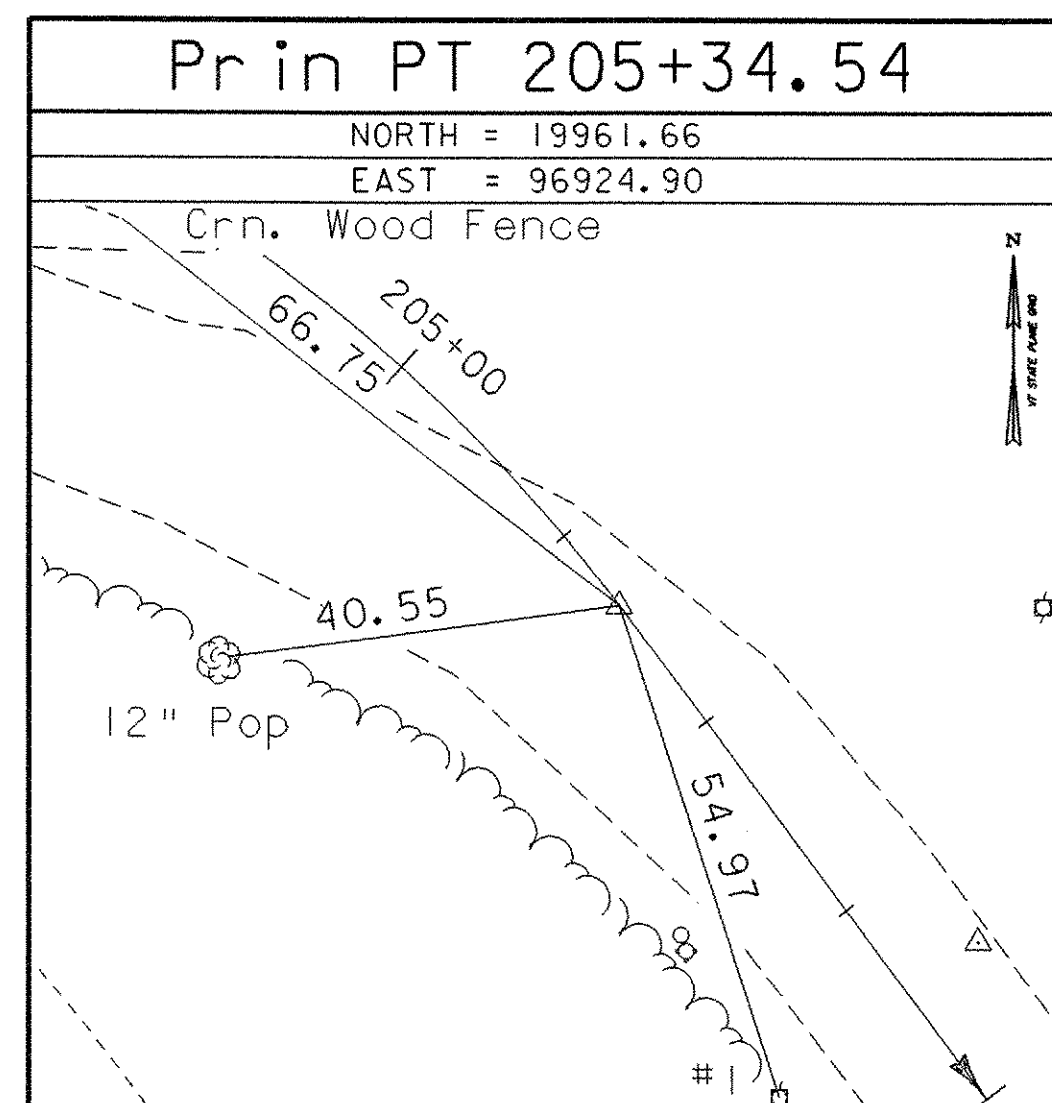







ALIGNMENT TIES

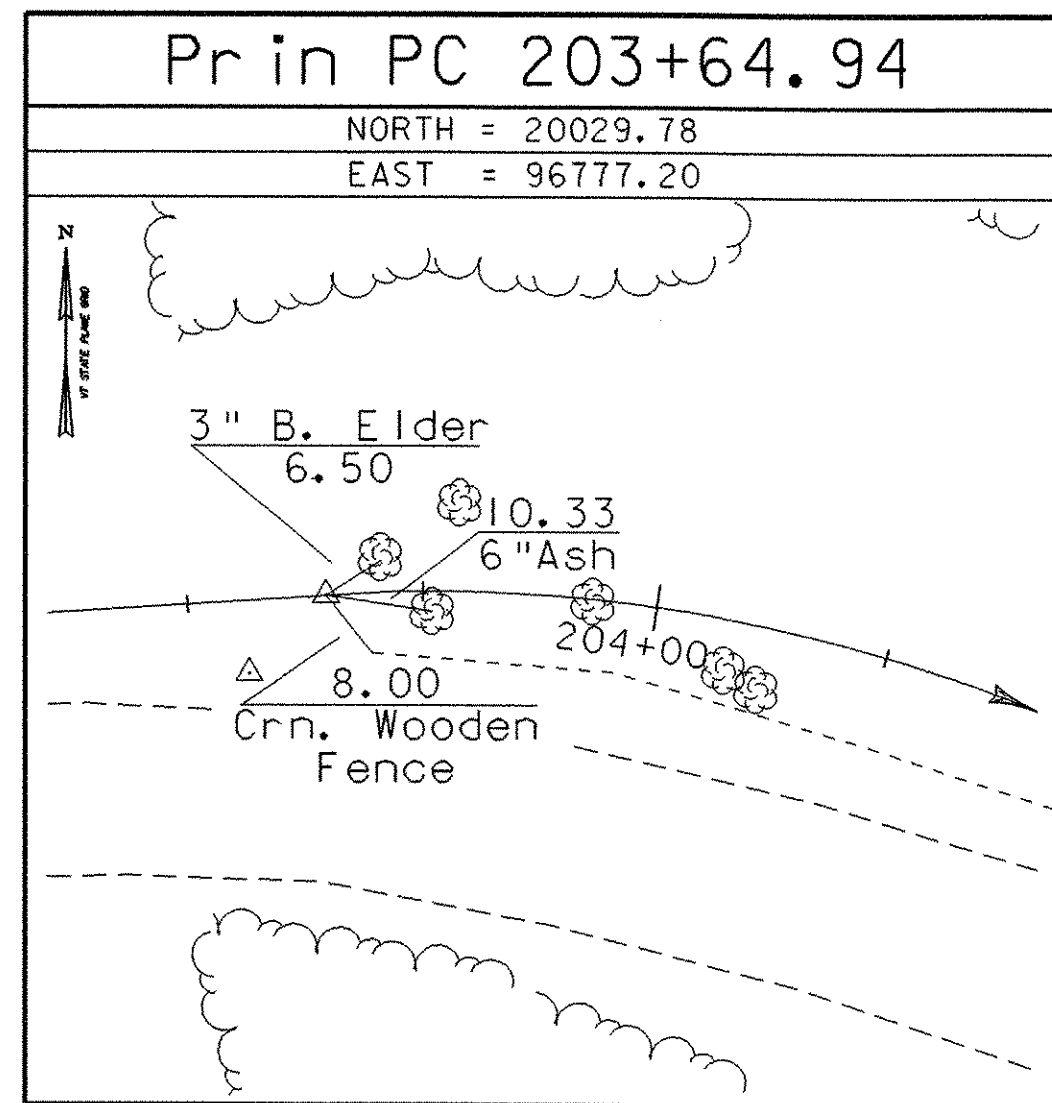

ALIGNMENT TIES

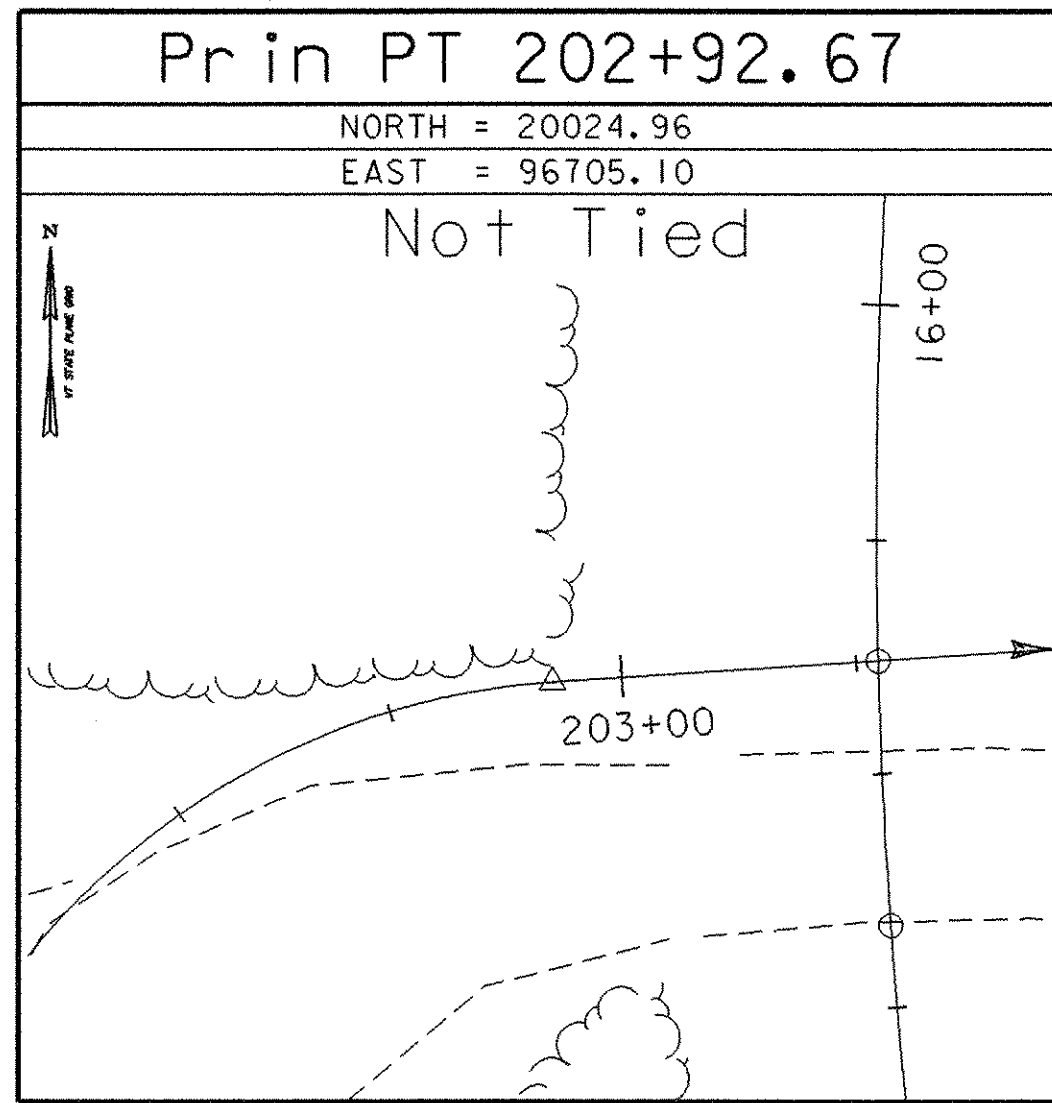

ALIGNMENT TIES

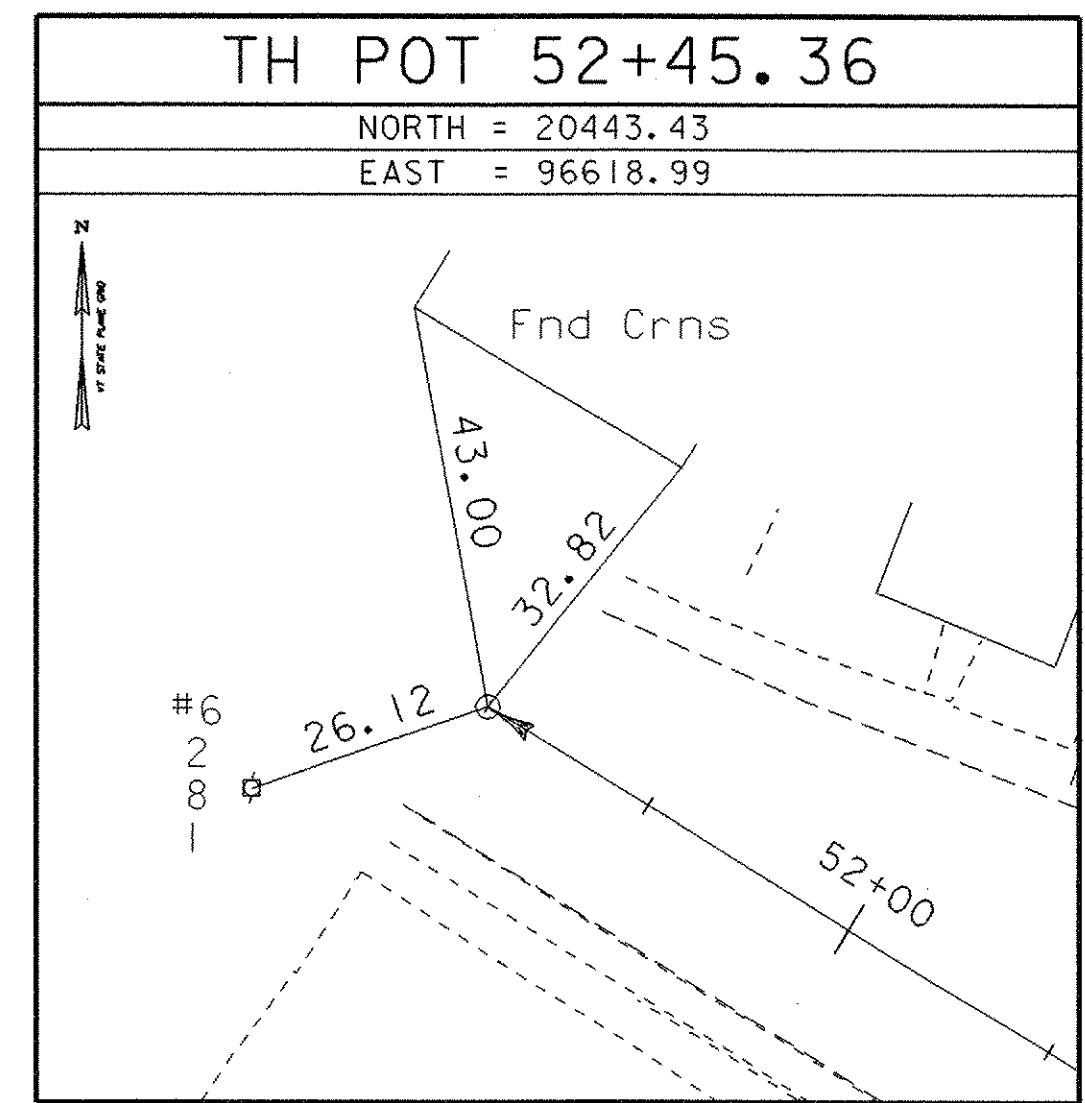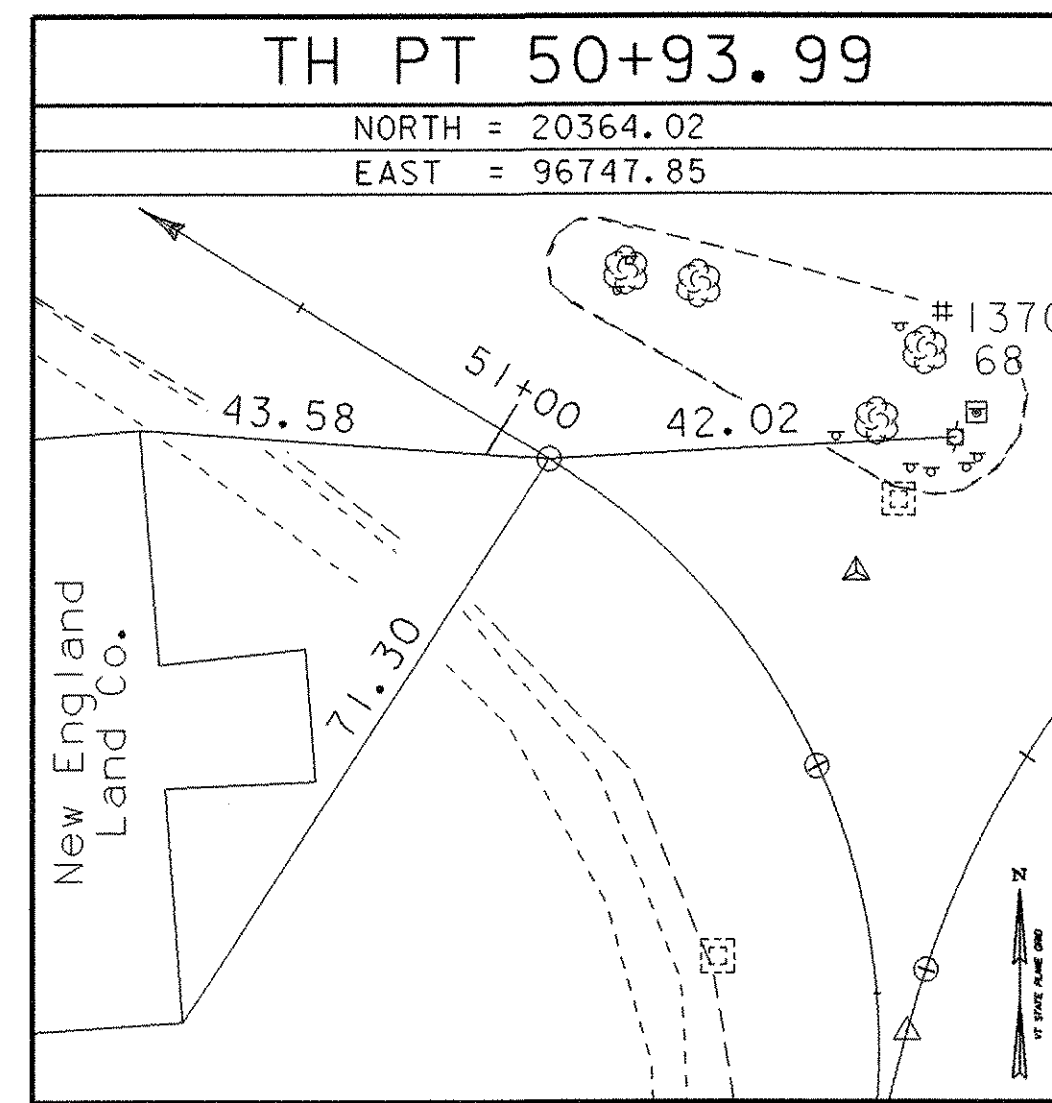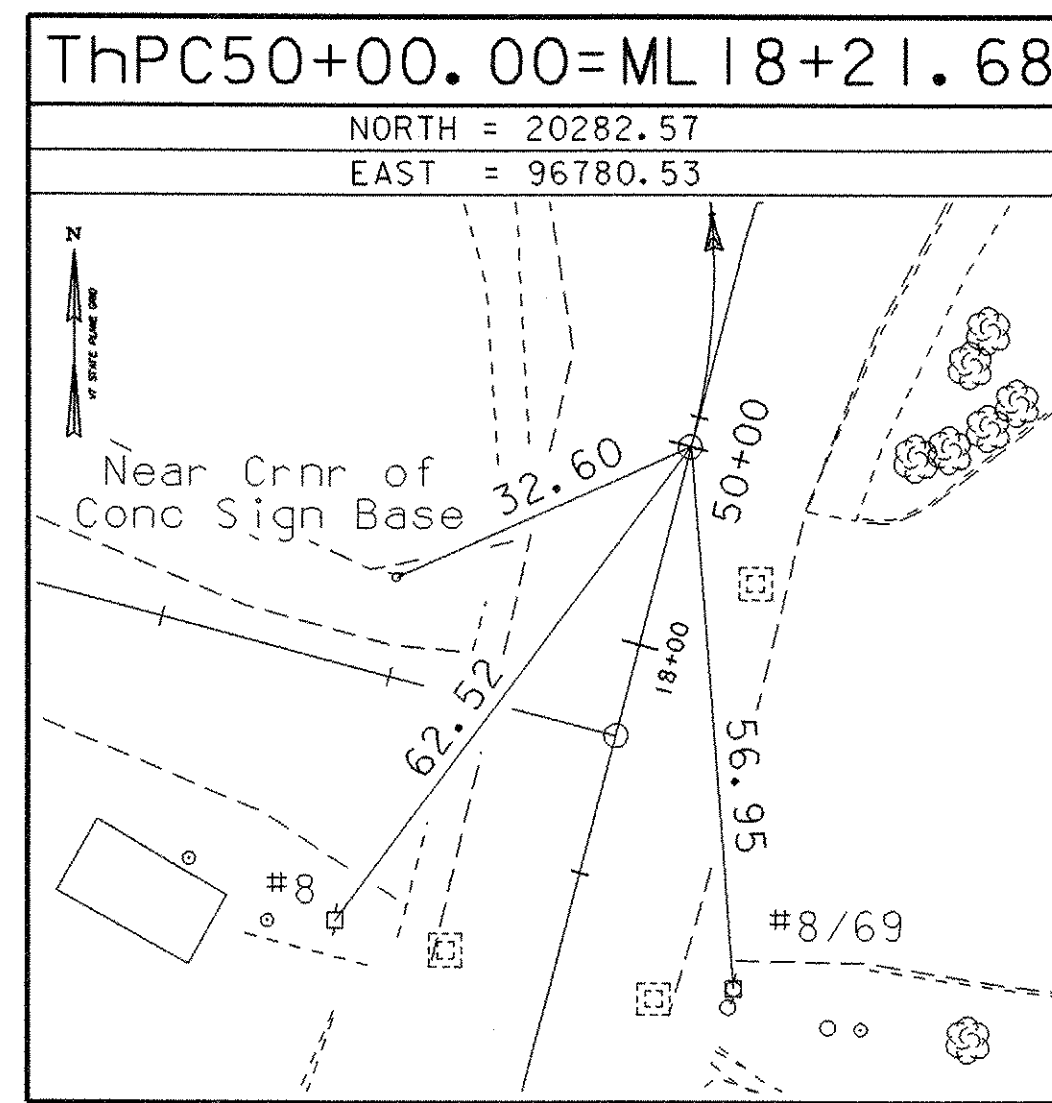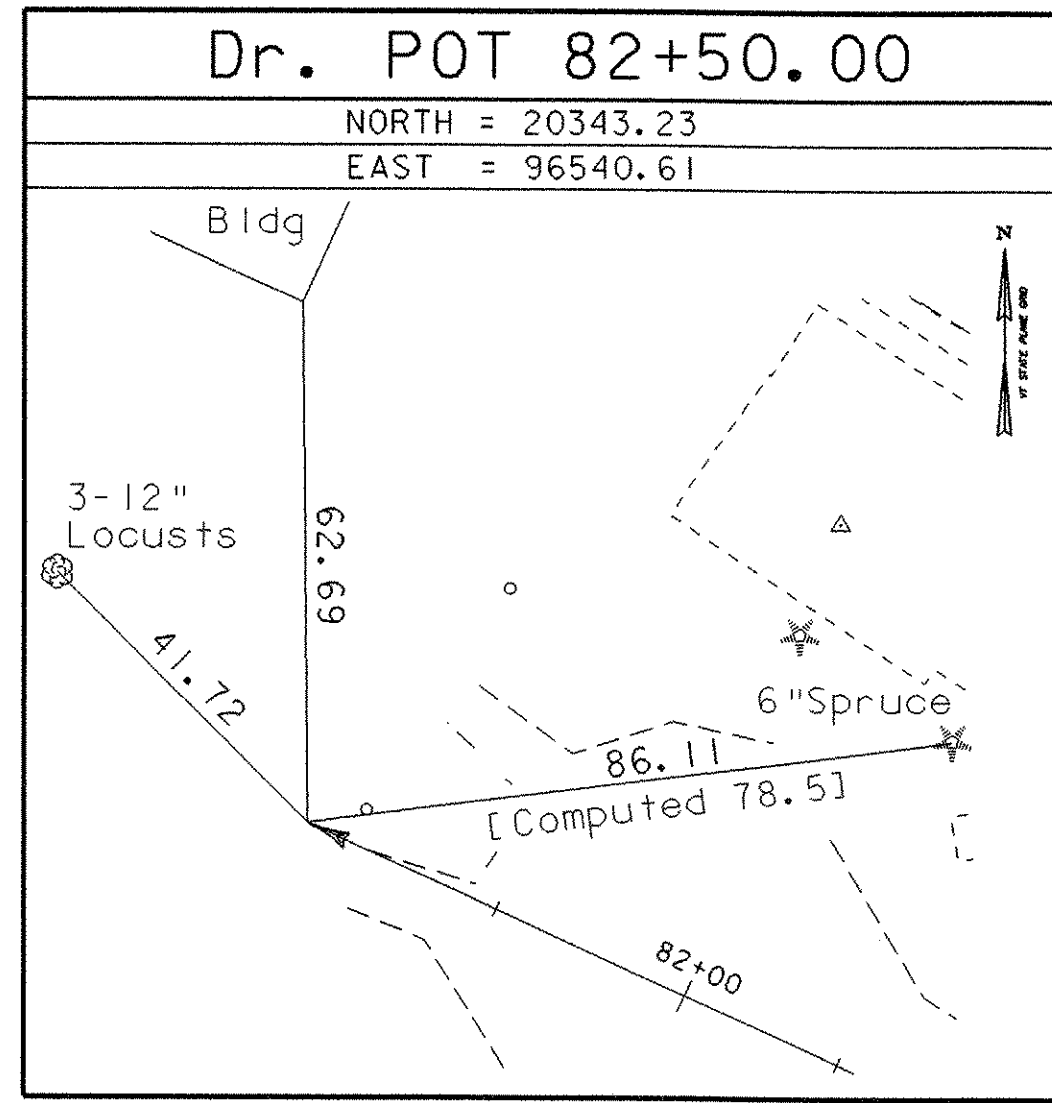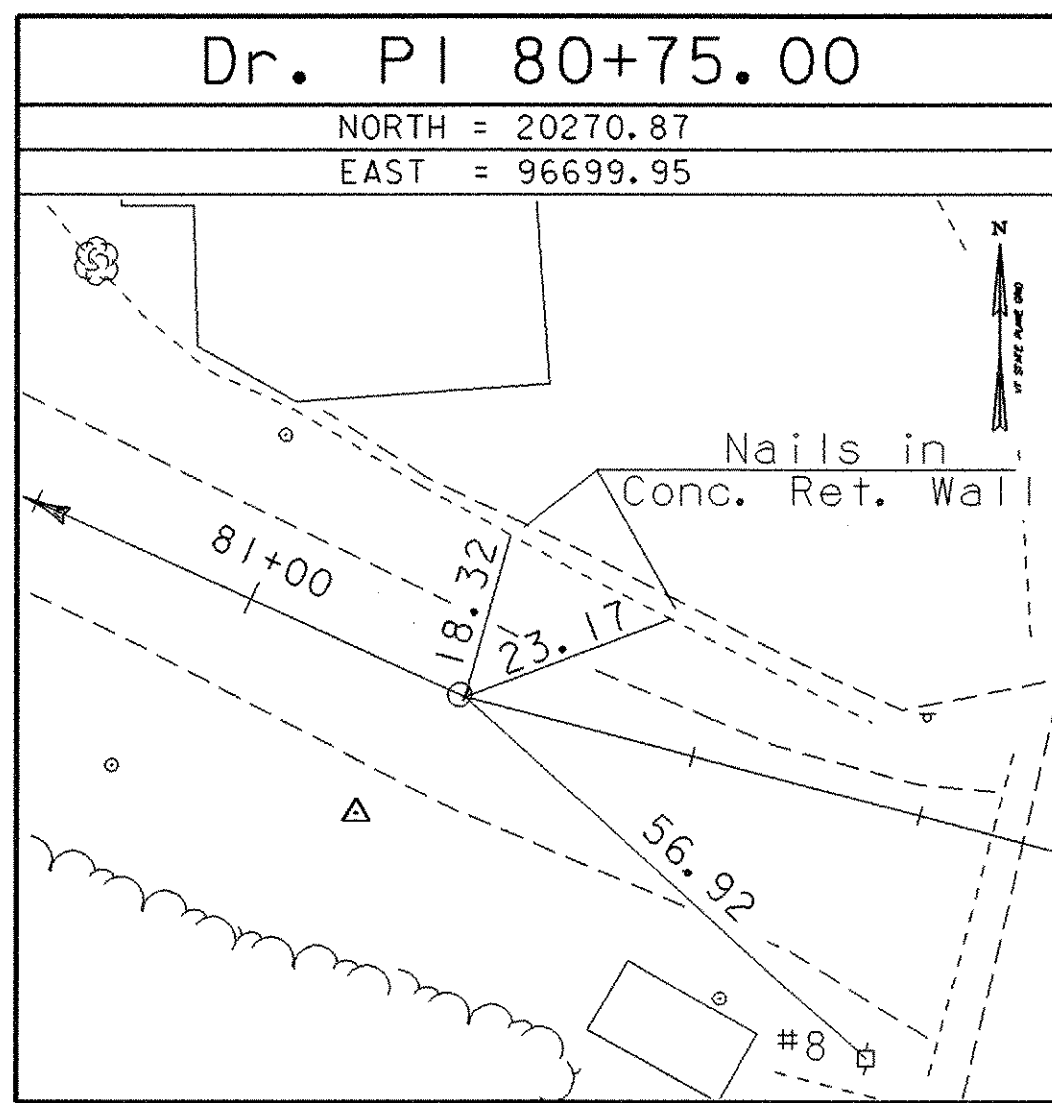

DATUM

VERTICAL	NAD 88
HORIZONTAL	NAVD 83
ADJUSTMENT	compass

PROJECT NAME:	Randolph	PLOT DATE:	29-AUG-2006
PROJECT NUMBER:	BRF 024I(29)	DRAWN BY:	R. Bullock
FILE NAME:	88j096/survey/xj096t1.dgn	DESIGNED BY:	SURVEY
PROJECT LEADER:	W. SYMONDS	CHECKED BY:	SURVEY
DESIGNED BY:	SURVEY	SHEET	17 OF 135