
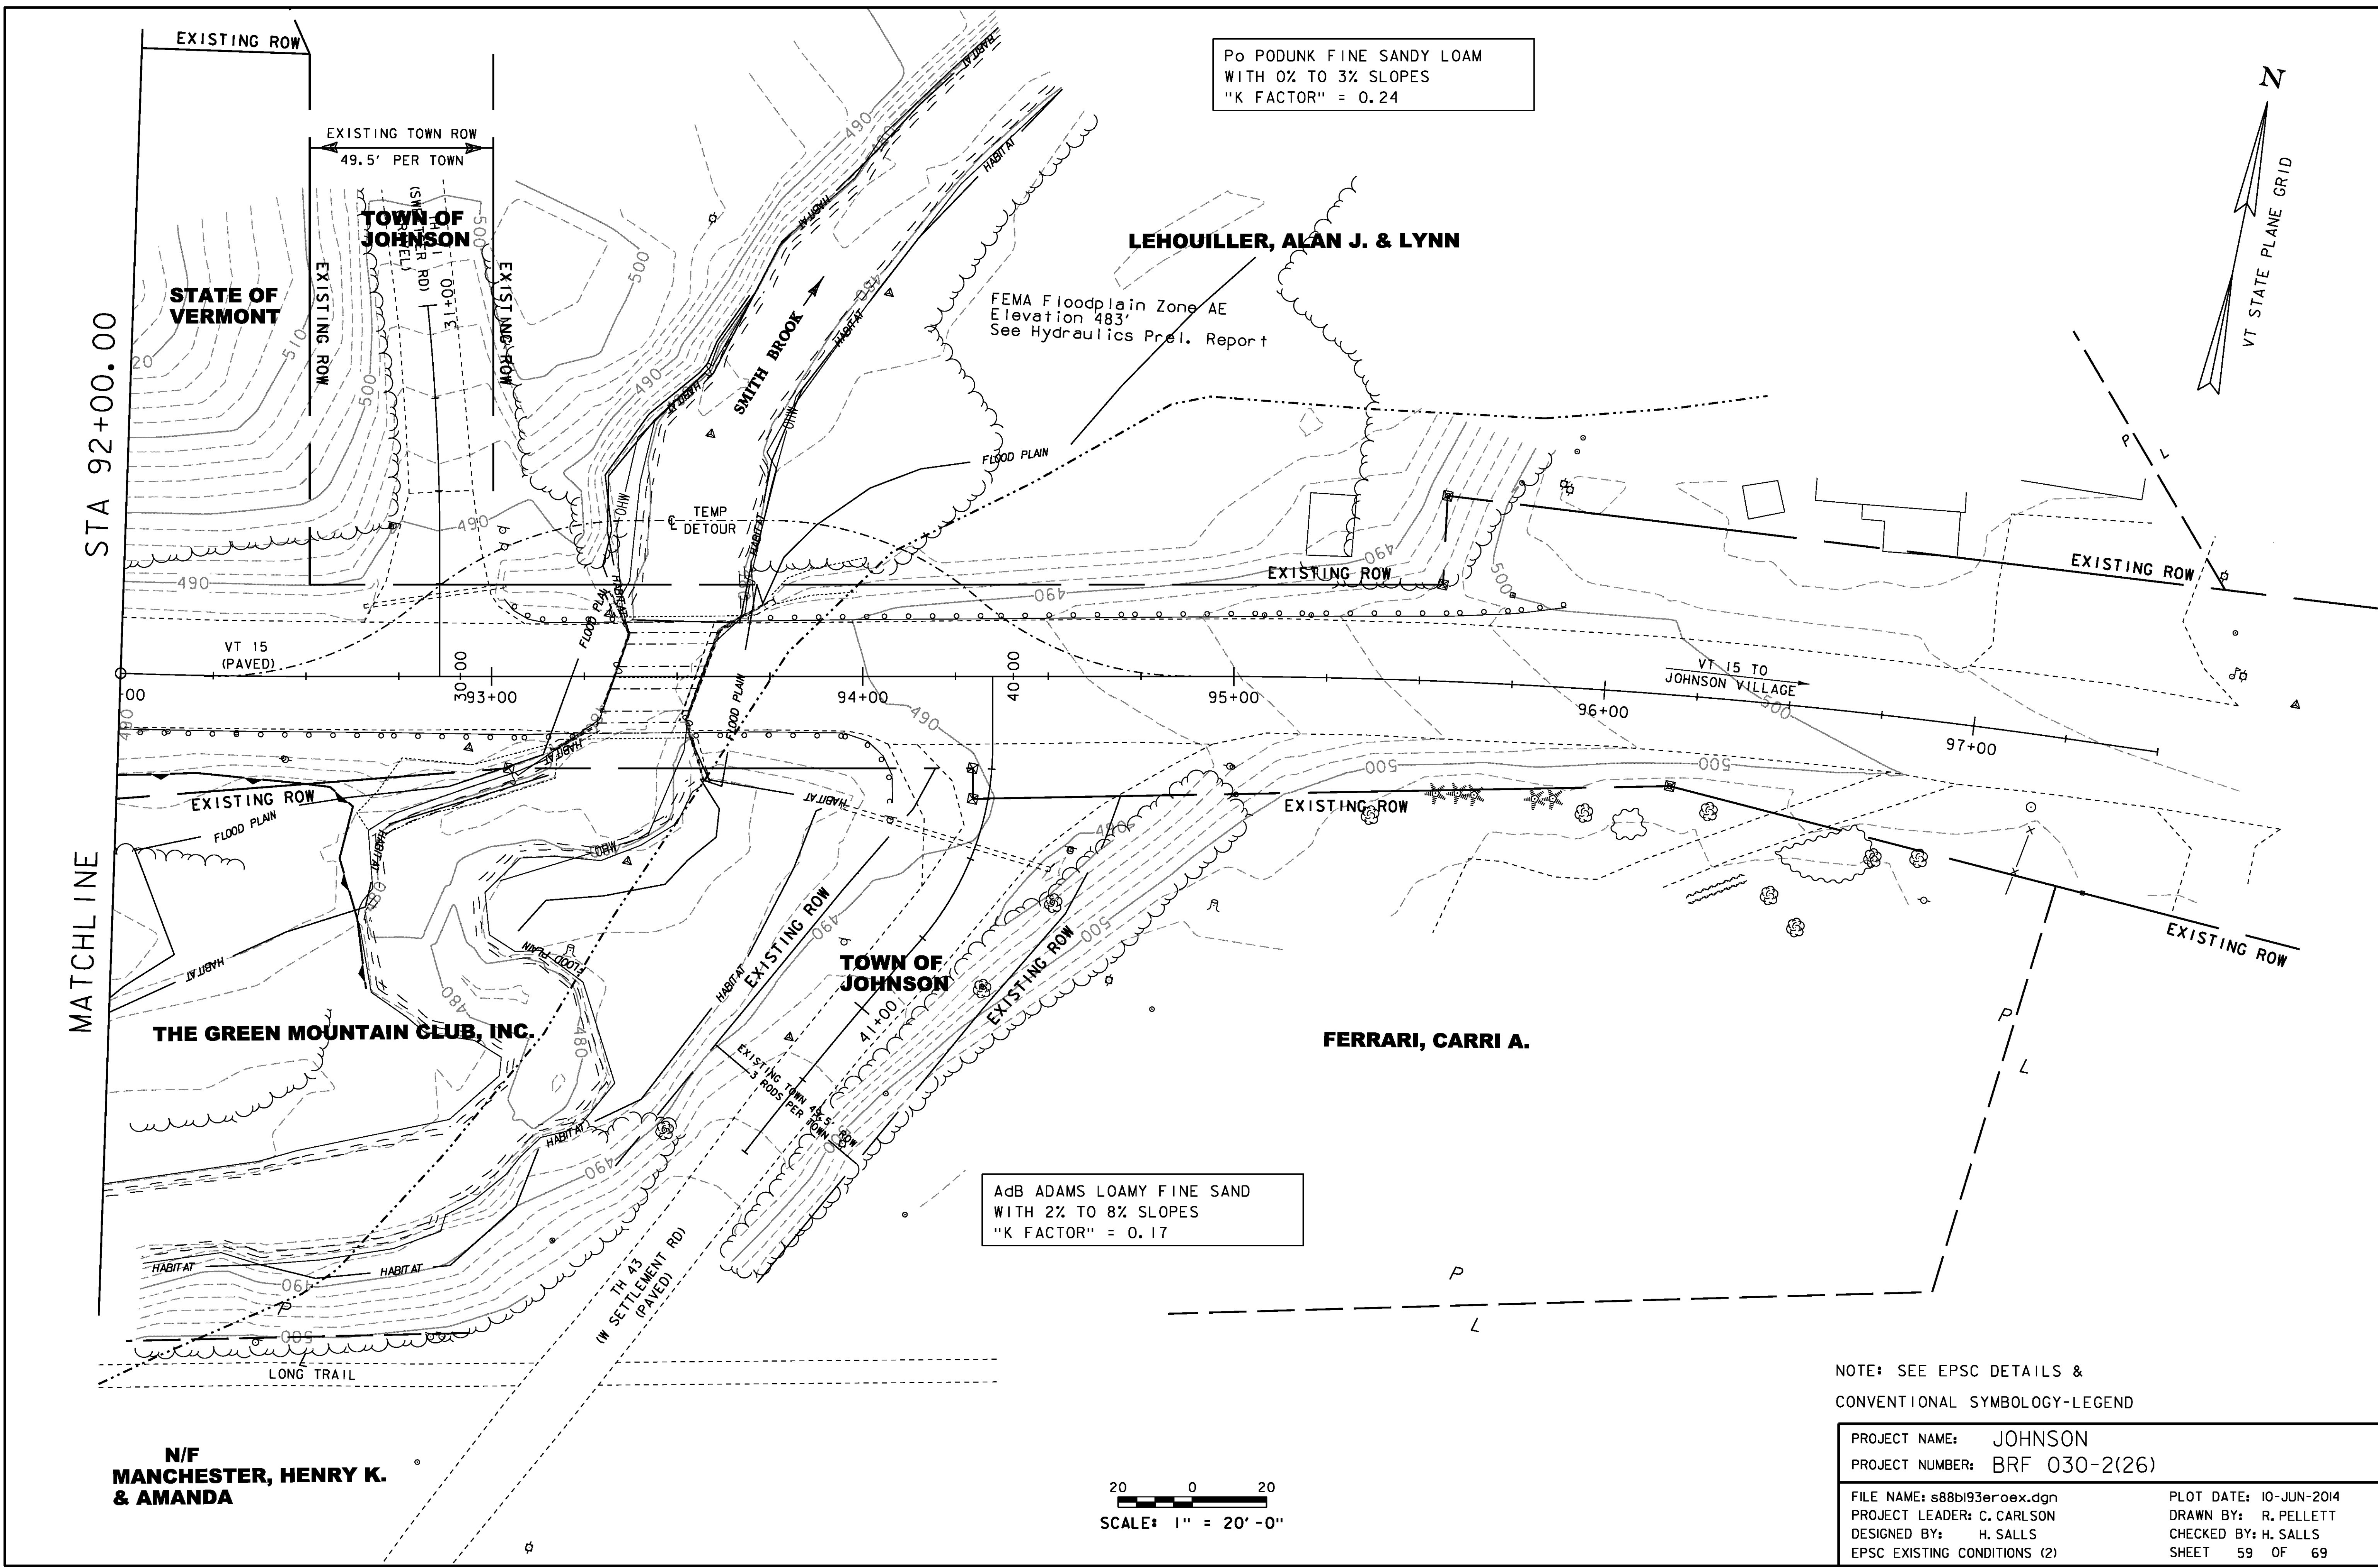


Po PODUNK FINE SANDY LOAM
 WITH 0% TO 3% SLOPES
 "K FACTOR" = 0.24

AdB ADAMS LOAMY FINE SAND
 WITH 2% TO 8% SLOPES
 "K FACTOR" = 0.17

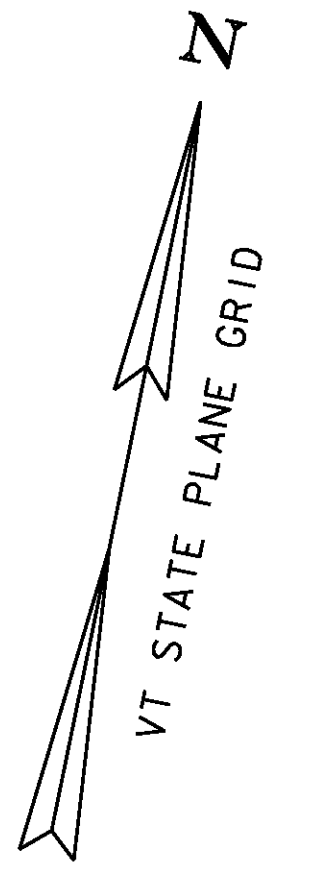


STA 92+00.00

MATCHLINE

NOTE: SEE EPSC DETAILS &
 CONVENTIONAL SYMBOLOLOGY-LEGEND

PROJECT NAME:	JOHNSON	PLOT DATE:	10-JUN-2014
PROJECT NUMBER:	BRF 030-2(26)	DRAWN BY:	R. PELLETT
FILE NAME:	s88b193eroex.dgn	DESIGNED BY:	H. SALLS
PROJECT LEADER:	C. CARLSON	EPSC EXISTING CONDITIONS (2)	CHECKED BY: H. SALLS
			SHEET 59 OF 69

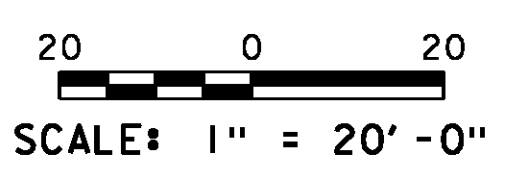

N/F
 MANCHESTER, HENRY K.
 & AMANDA