

CONSTRUCT STONE FILL, TYPE II BANK SLOPE
 VT 15 STA 89+00.0 LT - VT 15 STA 92+00.0 LT

CONSTRUCT GRASS-LINED DITCH
 VT 15 STA 89+00.0 LT - VT 15 STA 92+00.0 LT

HD STEEL BEAM GUARDRAIL, GALVANIZED
 VT 15 STA 89+59.8 RT - VT 15 STA 92+00.0 RT

REMOVAL AND DISPOSAL OF GUARDRAIL
 VT 15 STA 89+59.8 RT - VT 15 STA 92+00.00 RT

① VT 15 STA 89+00.0 LT - VT 15 STA 92+00.0 LT
 NEW 8 INCH UNDERDRAIN PIPE W/ UNDERDRAIN FLUSHING
 BASIN AND YIELDING MARKER POST AT INDET.

N/F
**LEHOULLIER, ALAN J. & PATRICIA TRUSTEES
 OF THE PATRICIA E. LEHOULLIER FAMILY TRUST**



N/F MANCHESTER

APPROXIMATE RELOCATION OF AERIAL
 UTILITY FACILITIES OWNED BY COMCAST
 (TO BE DONE BY OTHERS)

STATE OF
 VERMONT

APPROXIMATE RELOCATION OF AERIAL UTILITY
 FACILITIES OWNED BY TELEPHONE OPERATING
 COMPANY OF VERMONT, L.L.C. AND COMCAST


① **THE GREEN MOUNTAIN CLUB, INC.**

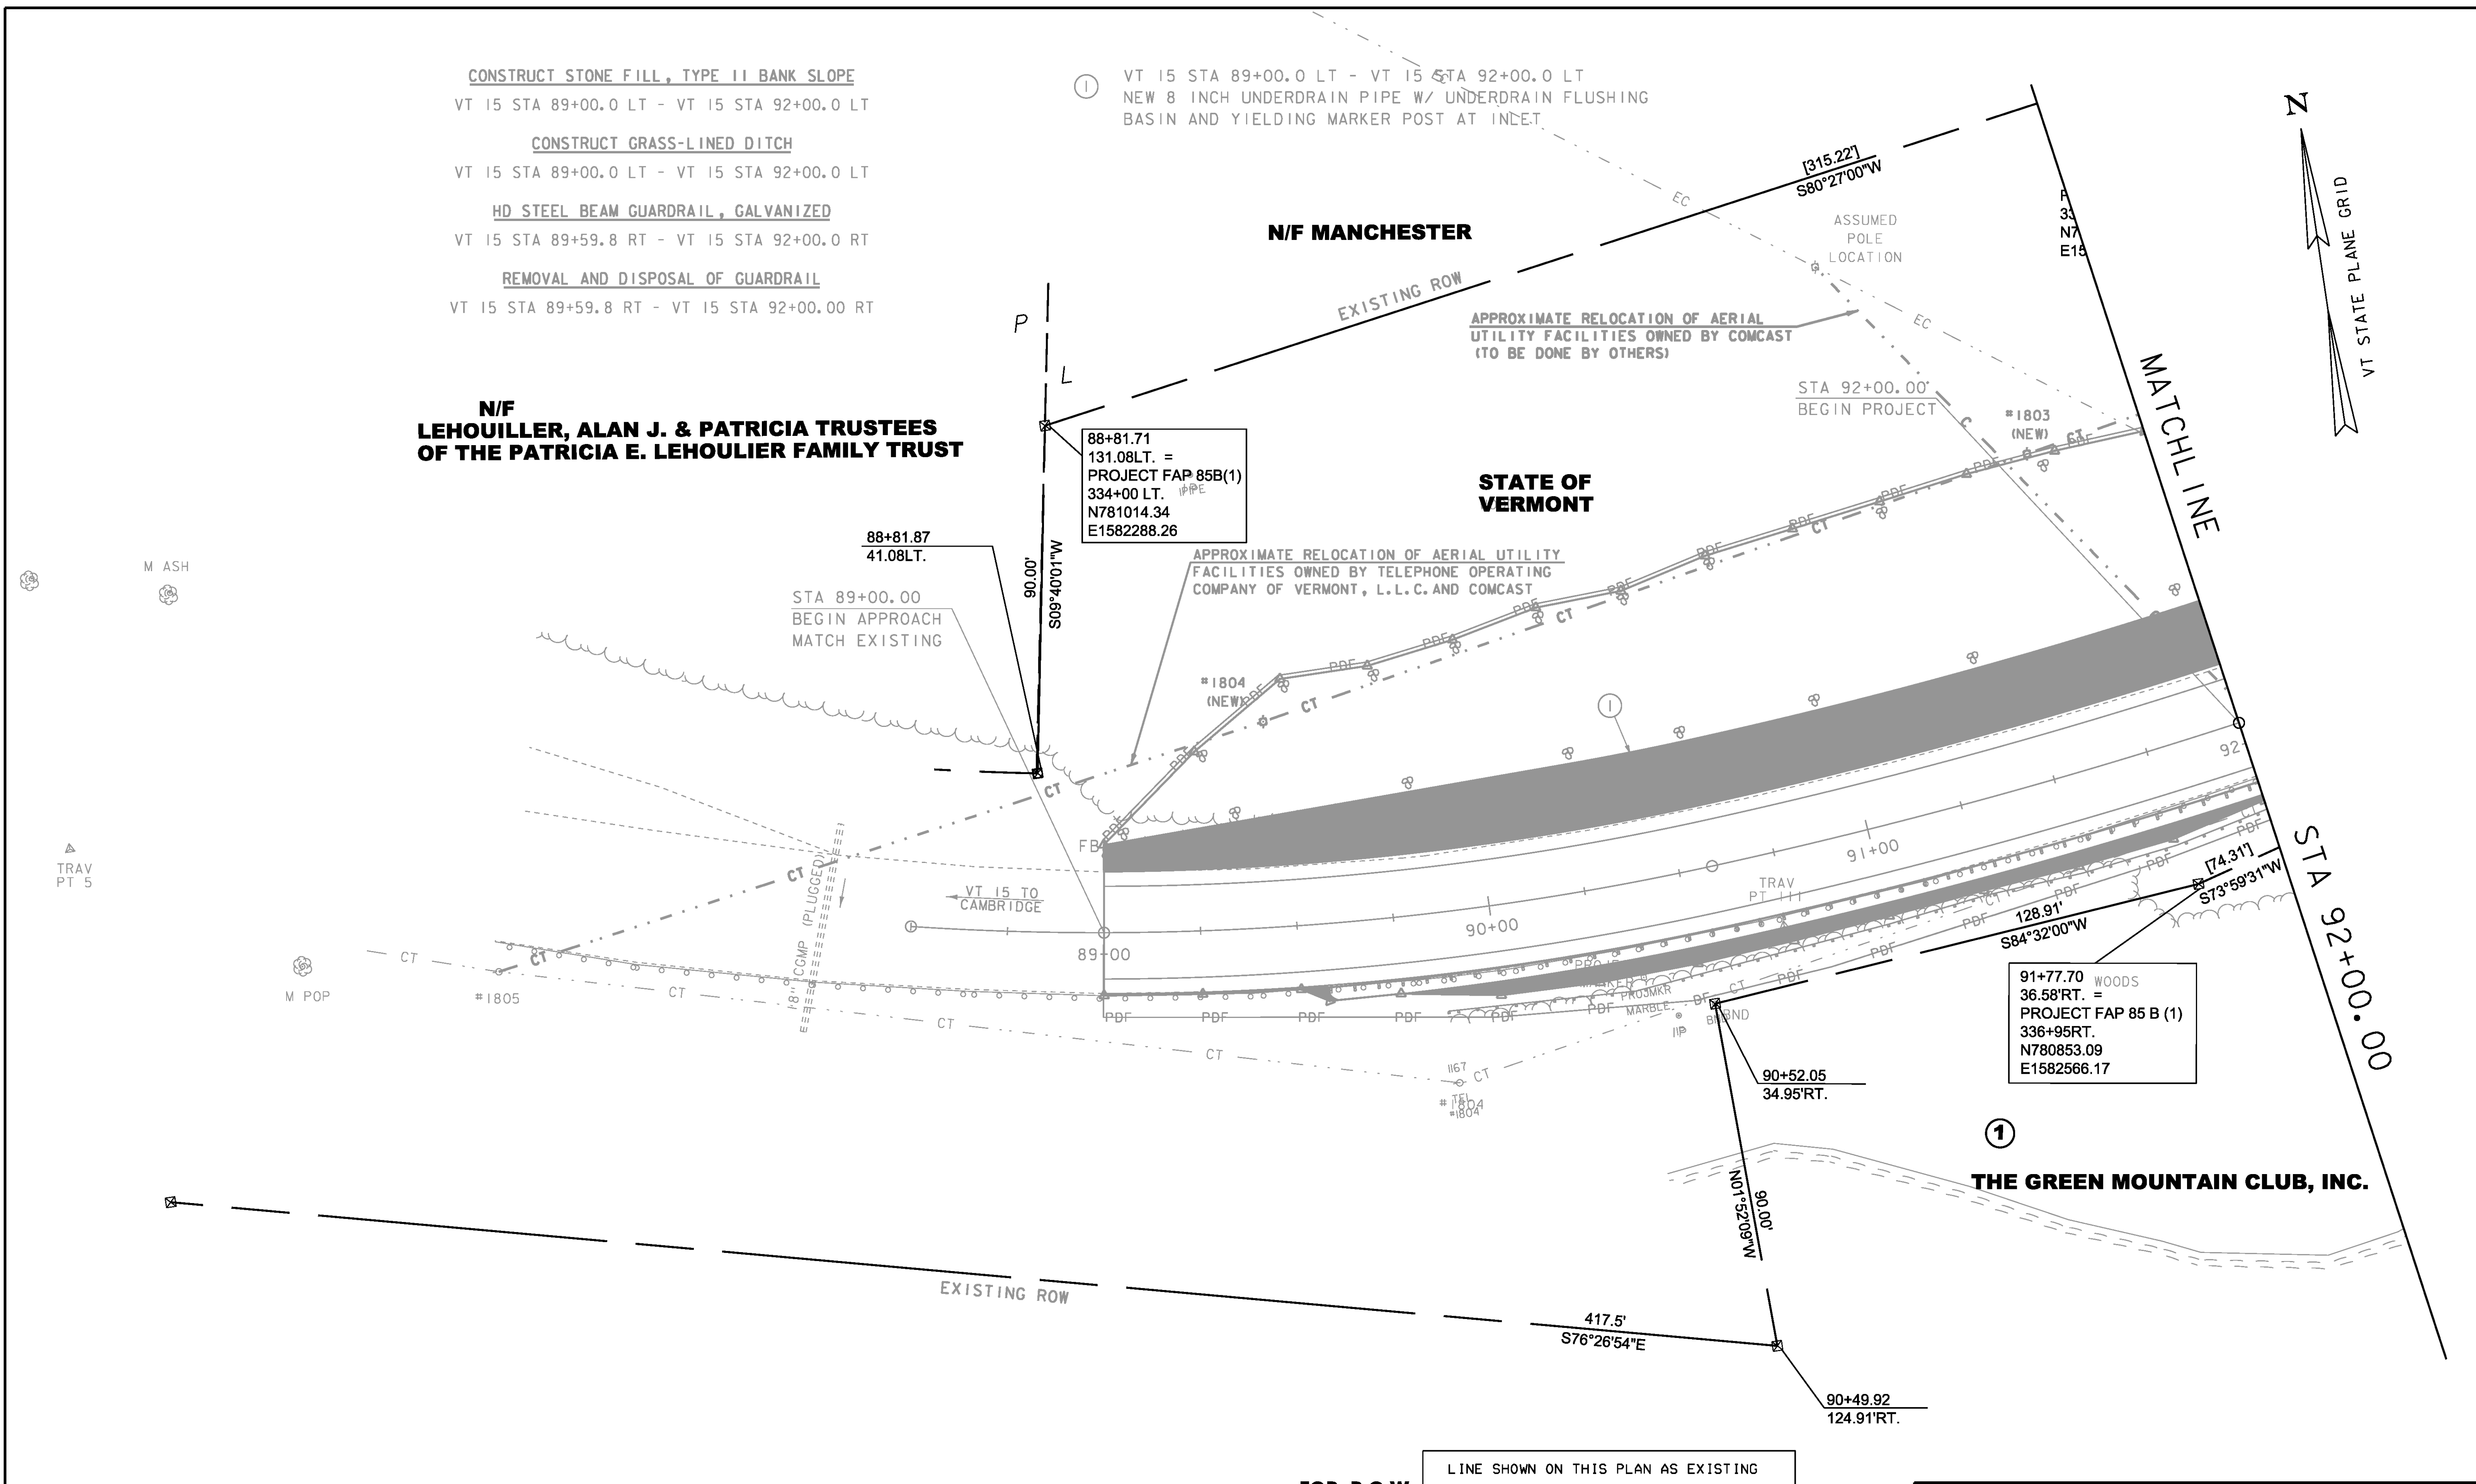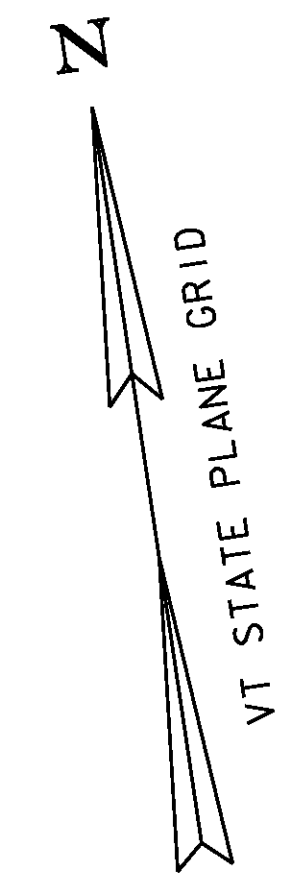

88+81.71
 131.08LT. =
 PROJECT FAP 85B(1)
 334+00 LT. IPPE
 N781014.34
 E1582288.26

91+77.70 WOODS
 36.58RT. =
 PROJECT FAP 85 B (1)
 336+95RT.
 N780853.09
 E1582566.17

**FOR R.O.W.
 USE ONLY**

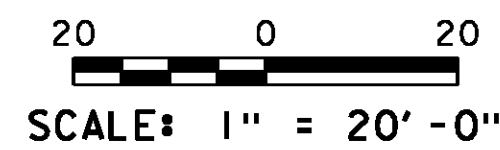

LINE SHOWN ON THIS PLAN AS EXISTING
 PROPERTY LINES P/L ARE BELIEVED TO
 BE ACCURATE BUT SHOULD NOT BE RELIED
 UPON FOR PURPOSES UNRELATED TO THE
 STATE OF VERMONT'S ACQUISITION OF LAND
 AND RIGHTS FOR THIS PROJECT.

PROJECT NAME: JOHNSON	PLOT DATE: 11-JUL-2014
PROJECT NUMBER: BRF 030-2(26)	DRAWN BY: G. ROY
FILE NAME: s88b193bdr.dgn	CHECKED BY: H. SALLS
PROJECT LEADER: C. CARLSON	SHEET 68 OF 69
DESIGNED BY: G. ROY	ROW LAYOUT 1