
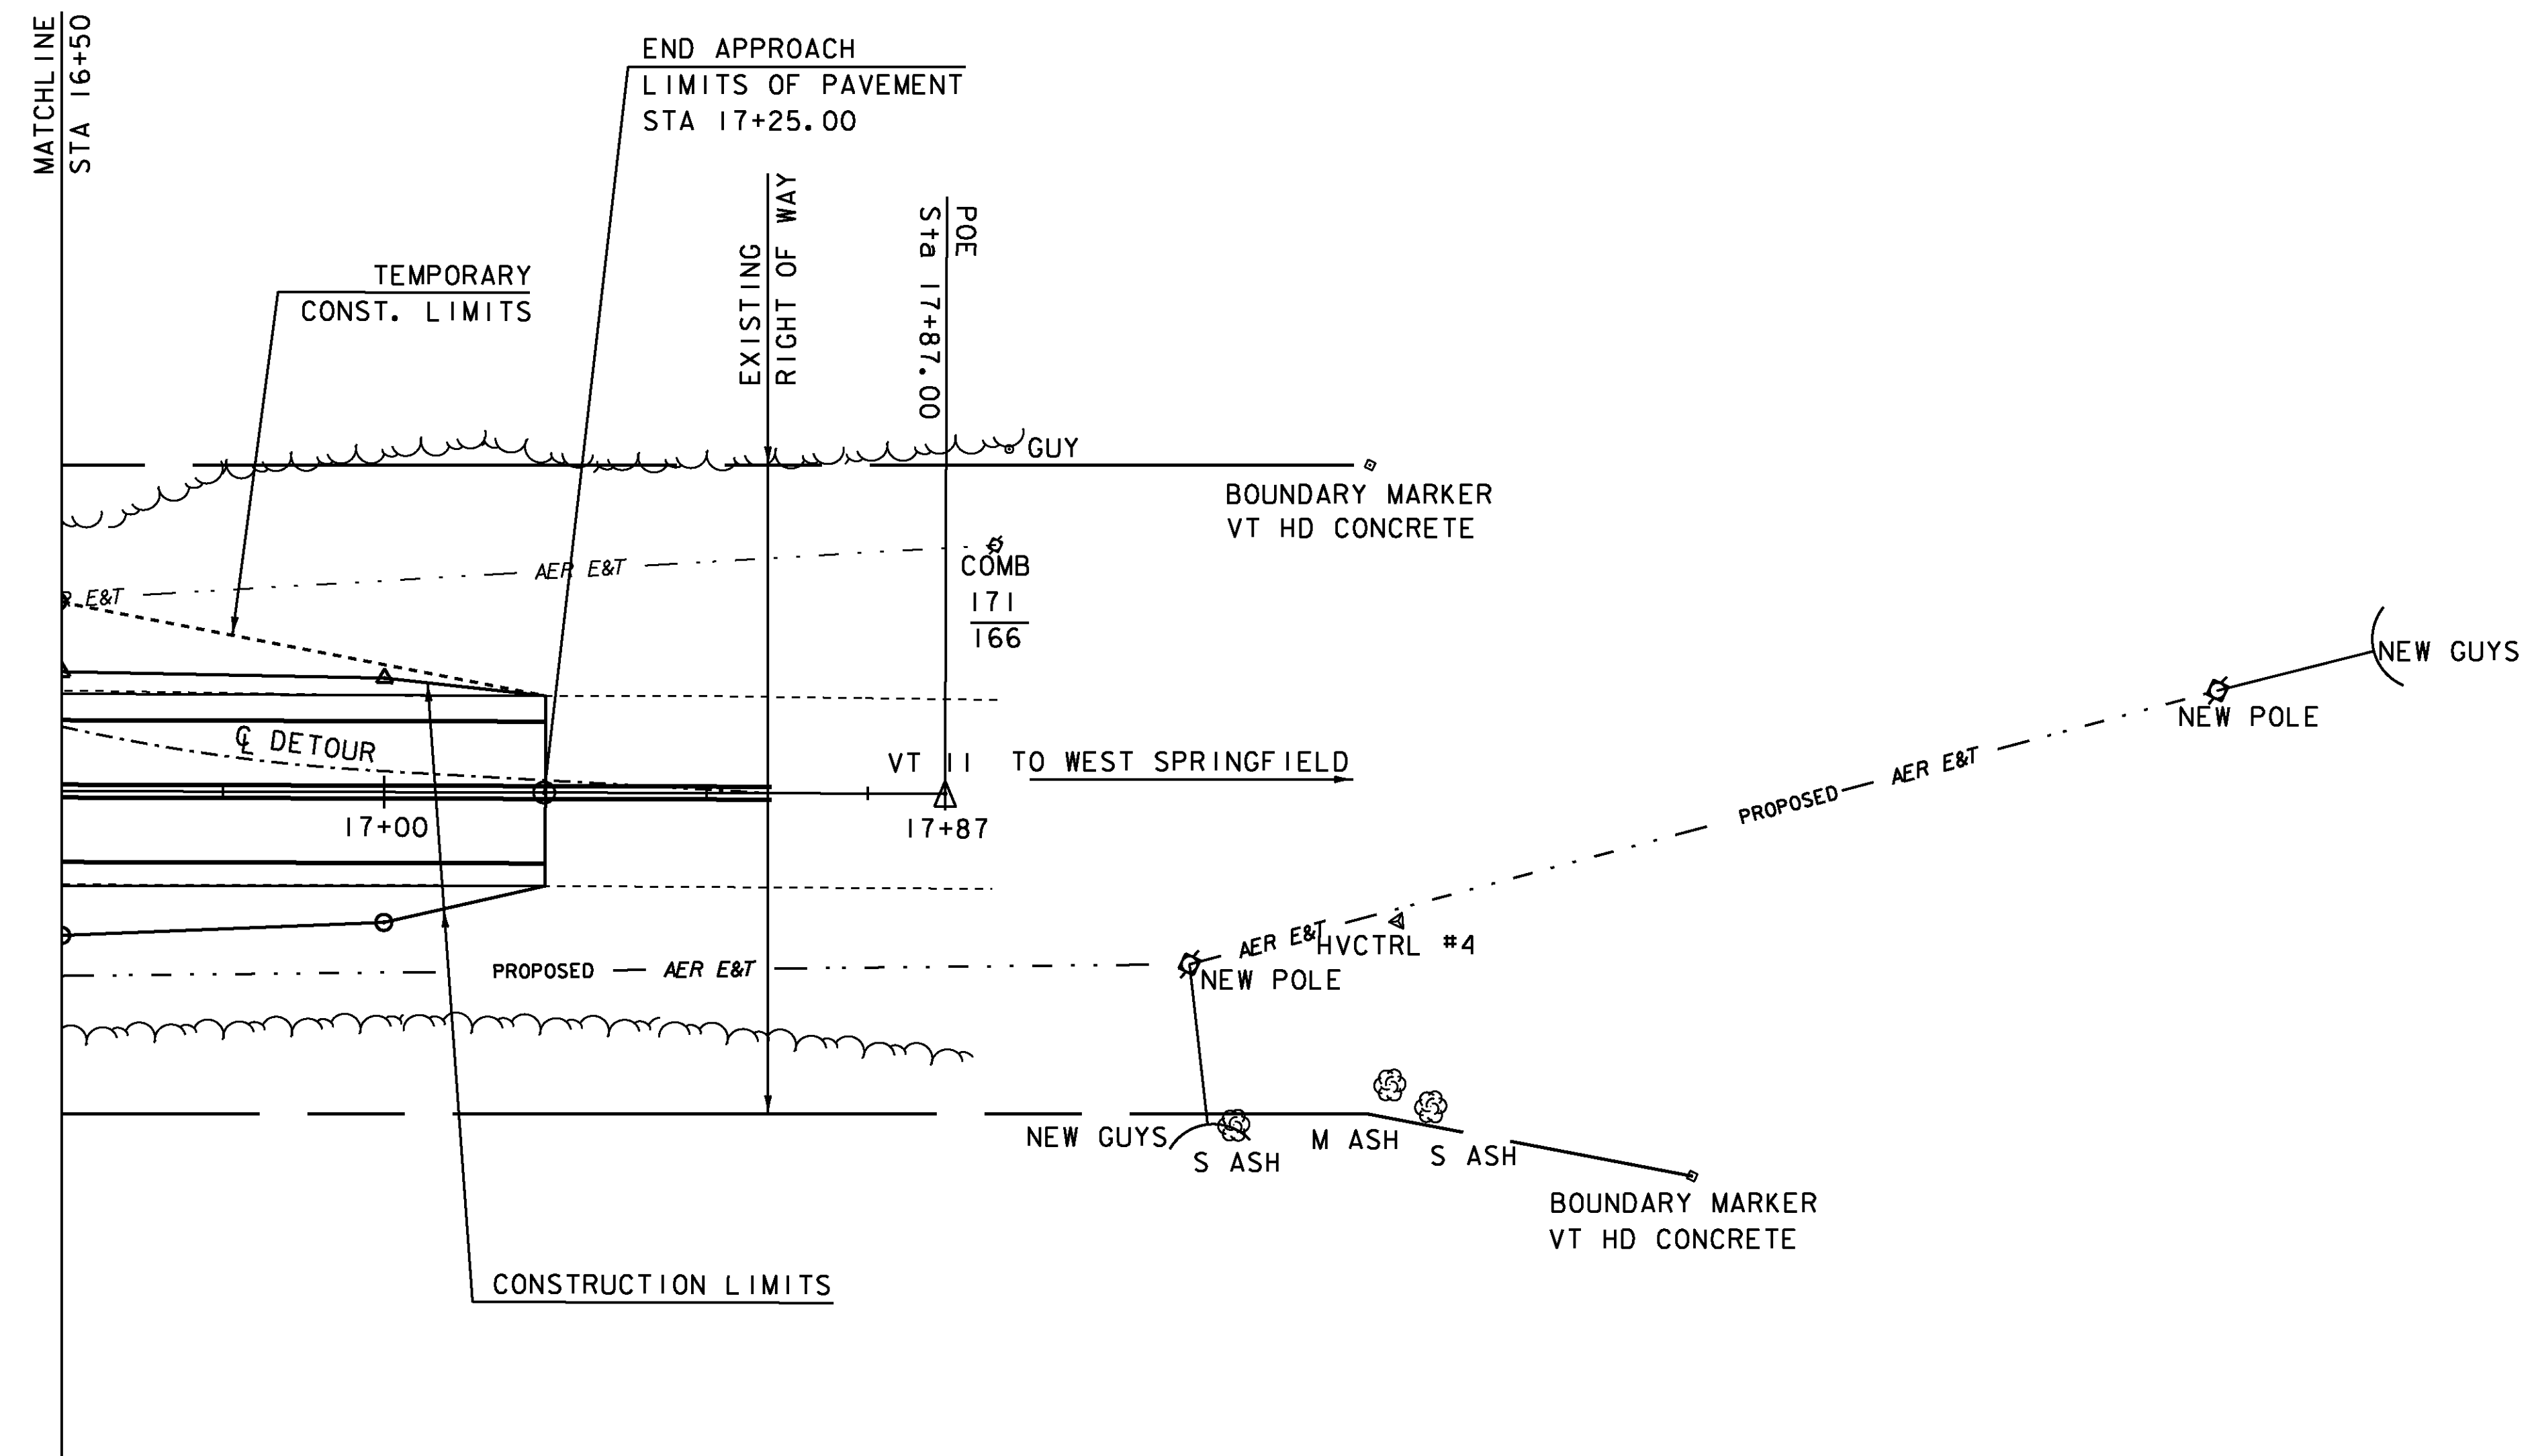


DURABLE 4" YELLOW LINES,  
THERMOPLASTIC (DOUBLE)  
Sta 16+50 - 17+60

DURABLE 4" WHITE LINES,  
THERMOPLASTIC  
Sta 16+50 - 17+25 LT & RT

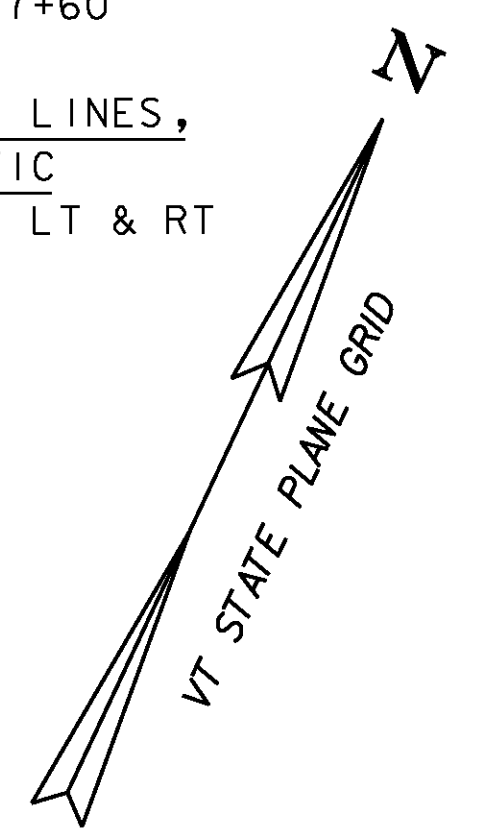

LAYOUT 2

SCALE 1" = 20'-0"

DATUM	
VERTICAL	NAVD 88
HORIZONTAL	NAD 83 (96)

PROJECT: CHESTER	PROJECT NO.: BRF 016 -1 (25)
DESIGN FILE NAME: 88b194/str/s88b194.bdr.dgn	PLOT DATE: 16-MAR-2011
IPARM FILE NAME: s88b194ia2.i	DRAWN BY: M. FESSEL
DESIGNED BY: E.L. RUSTAY	CHECKED BY: R.S. YOUNG
SQUAD LEADER: C.P. WILLIAMS	SHEET: 8 OF 50
LAYOUT SHEET 2	