


REMOVAL OF EXISTING PAVEMENT MARKINGS

Sta 16+00 - 17+25 LT  
 Sta 16+00 - 17+60 C  
 Sta 16+50 - 17+00 RT

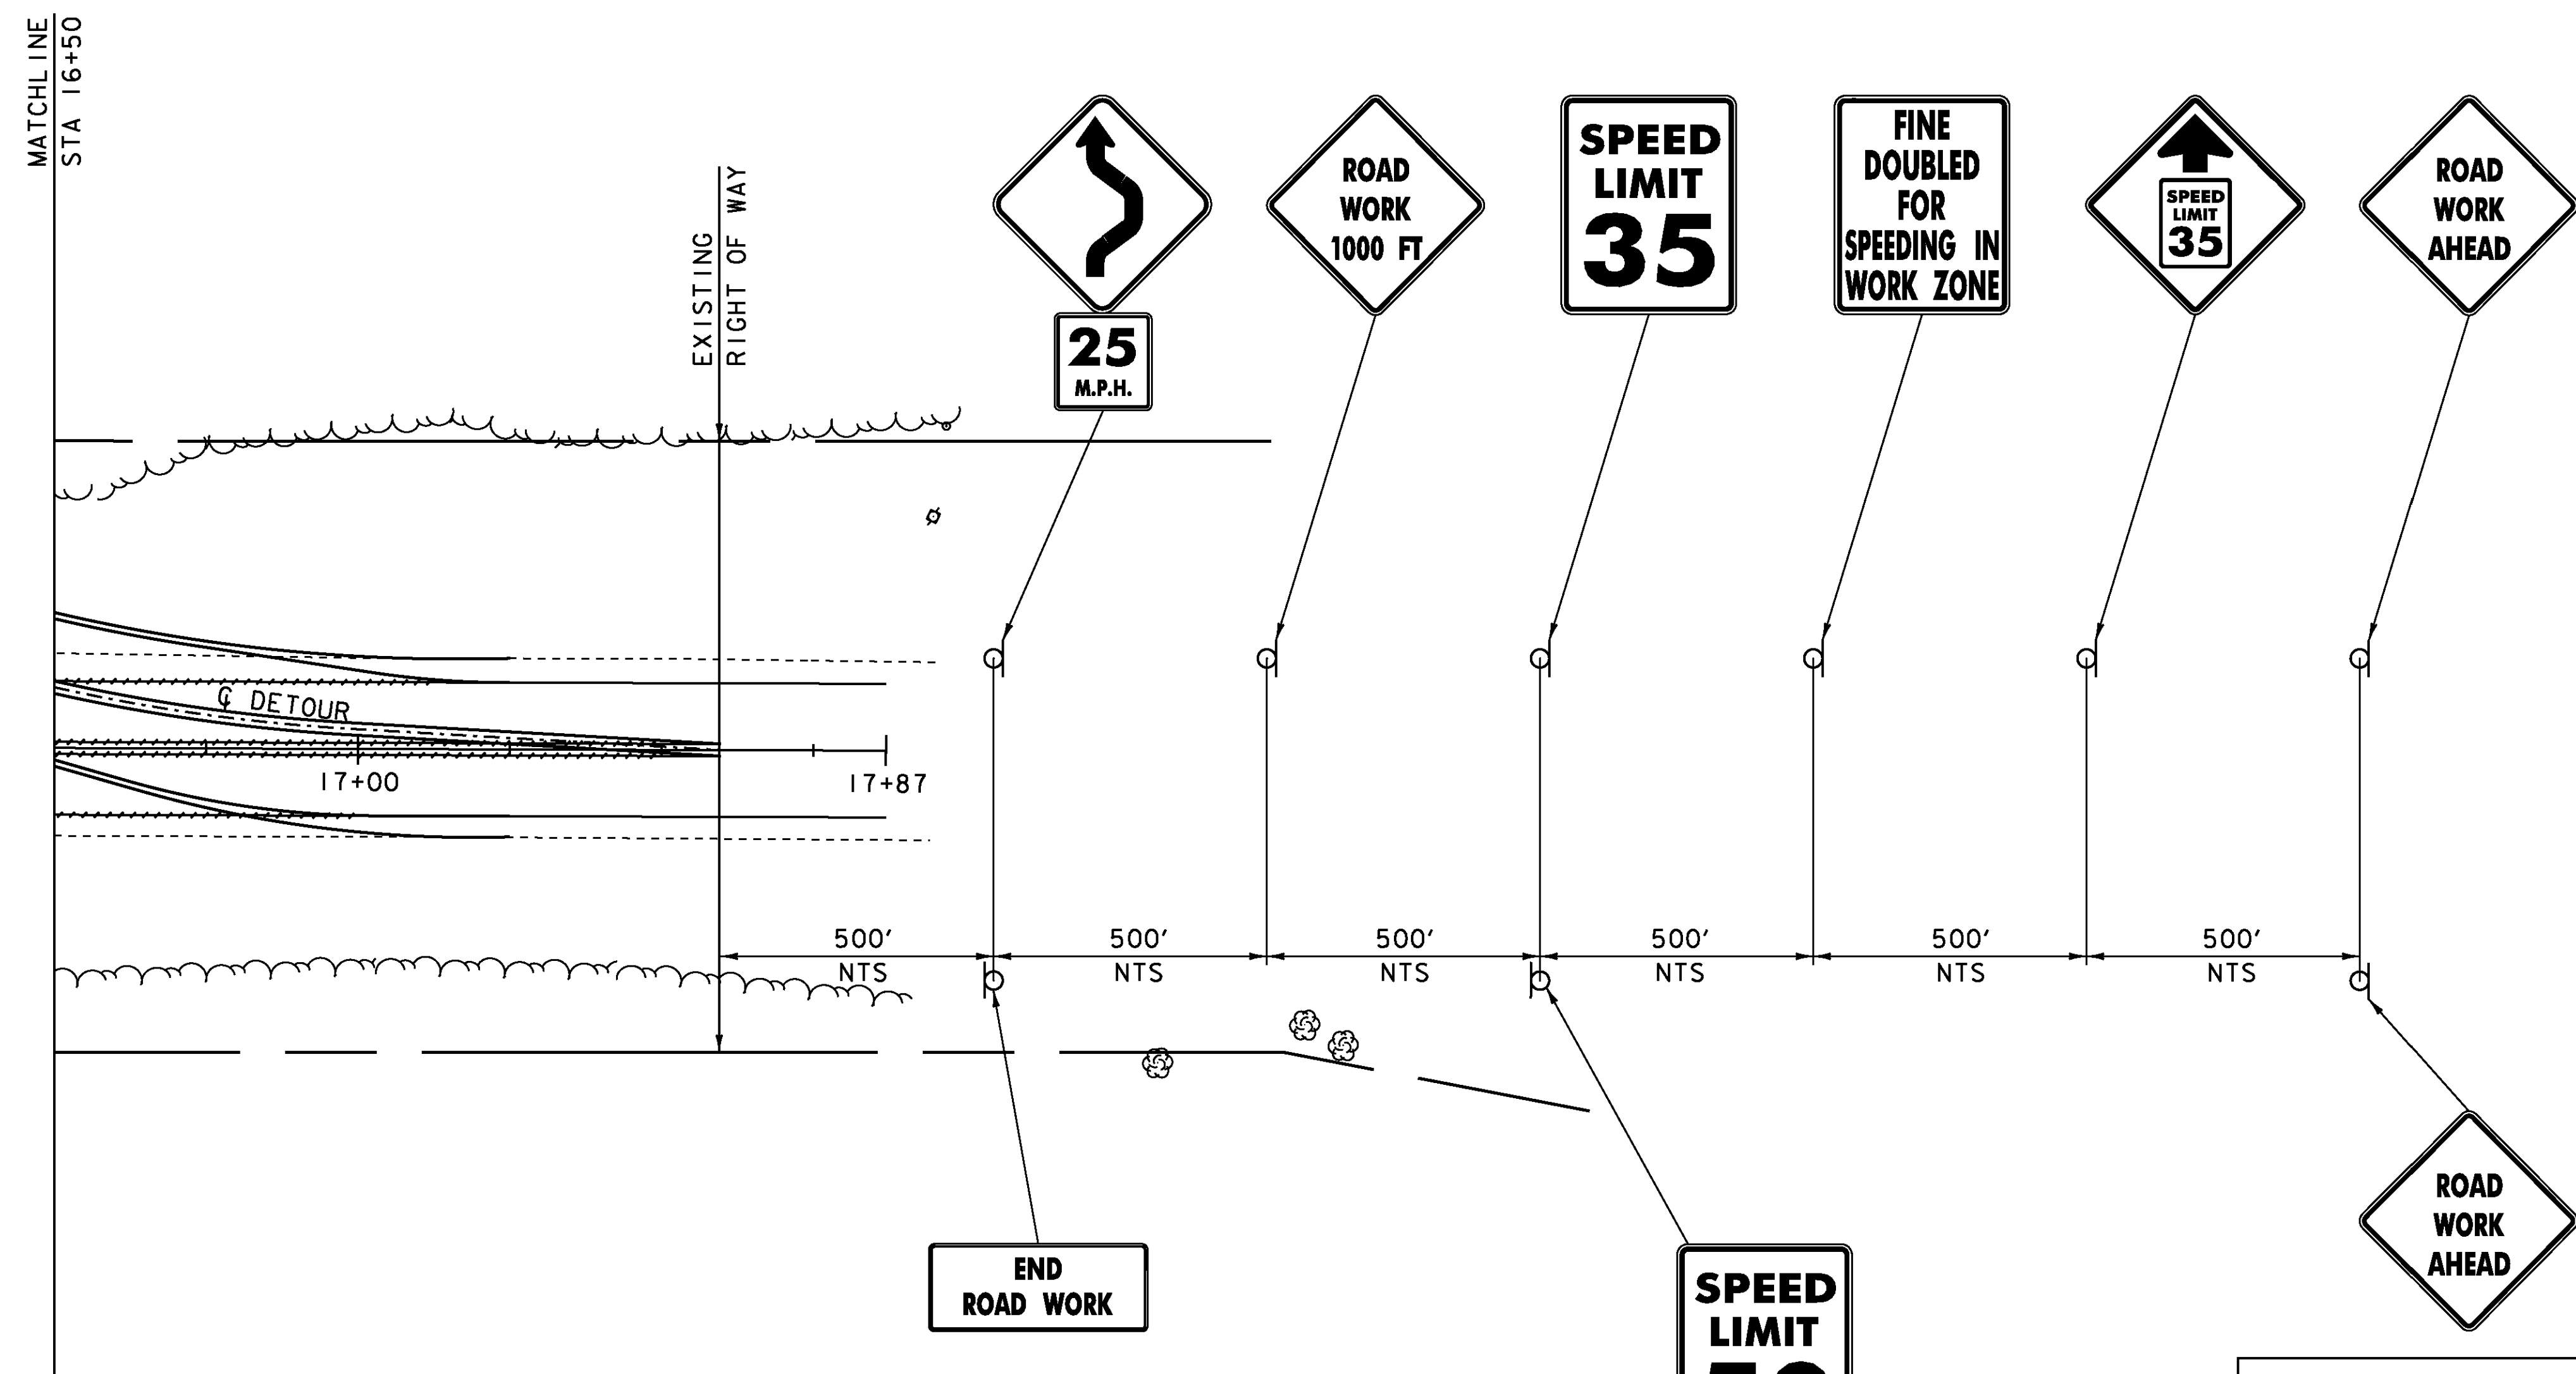

END ROAD WORK

SPEED LIMIT 50

ROAD WORK AHEAD

| LEGEND |   |
|--------|---|
|        | - SIGN POSTS                            |
|        | - TYPE III BARRICADES (MOD.)            |
|        | - TEMP. TRAFFIC BARRIER                 |
|        | - REFLECTORIZED BARREL                  |
|        | - REMOVAL OF EXISTING PAVEMENT MARKINGS |

DETOUR LAYOUT 2

SCALE 1" = 20'-0"  
 20 0 20

SEE GENERAL NOTES SHEET FOR MORE NOTES REGARDING TRAFFIC CONTROL.

|  |                                 |
|--|---------------------------------|
| PROJECT:<br>CHESTER                                | PROJECT NO.:<br>BRF 016 -1 (25) |
| DESIGN FILE NAME: 88b194/Structures/s88b194det.dgn | PLOT DATE: 16-MAR-2011          |
| IPARM FILE NAME: s88b194det2.i                     | DESIGNED BY: E.L. RUSTAY        |
| SQUAD LEADER: C.P. WILLIAMS                        | CHECKED BY: R.S. YOUNG          |
| DETOUR LAYOUT SHEET 2                              | SHEET: 12 OF 50                 |

|       |                        |
|-------|------------------------|
| DATUM | VERTICAL NAVD 88       |
|       | HORIZONTAL NAD 83 (96) |